


PLANT SCHEDULE



TREES
Trees planted into 900x900x600mm topsoil tree pits. Trees to be Standards 12-14cm girth.

Totals SPECIES		POT SIZE(l)	SIZE(cm)	
HEDGE MIX 1				
95	Pyracantha 'Orange Glow'	2l	40-60	} Equal numbers. Double staggered row 450mm between rows, 450mm between plants within rows.
95	Ilex Aquifolium	2l	20-30	
95	Crataegus Monogyna	2l	40-60	
HEDGE MIX 2				
68	Crataegus Monogyna	2l	40-60	} Equal numbers. Double staggered row 450mm between rows, 450mm between plants within rows.
68	Buxus Sempervirens	2l	20-30	
68	Philadelphus 'Belle Etoile'	2l	40-60	
MIX No1				
16	Amelanchier Lamarckii	2l	60-80	} Equal numbers. Spacing at 3/m²
16	Cornus Alba 'Sanguinea'	3l	40-60	
16	Cotoneaster Simonsii	2l	40-60	
16	Viburnum Opulus	3l	30-40	
MIX No2				
20	Clematis Heracleitolia	2l	40-60	} Equal numbers. Spacing at 3/m²
20	Rosa 'Canina'	2l	3 breaks	
20	Rosemarinus Officinalis	2l	40-60	
20	Lavandula Spica.	2l	30-40	
Mix No3				
24	Cytisus Scoprius	2l	30-40	} Equal numbers. Spacing at 3/m²
24	Euonymus Europæus	2l	30-40	
24	Rosa 'Canina'	2l	3 breaks	
Mix No4				
23	Ilex Aquifolium	3l	30-40	} Equal numbers. Spacing at 3/m²
23	Rosa 'Canina'	2l	3 breaks	
Mix No5				
18	Ilex Aquifolium	3l	30-40	} Equal numbers. Spacing at 3/m²
18	Cornus Sanguinea	3l	30-40	
✂	Hedera Helix	1l	40-60	

Support using short stake extending 1m above ground level and 0.75 below ground, depending on ground conditions, supported by a single reinforced tie 75mm from top of stake.
Remove stake at on set of or during second growing season.

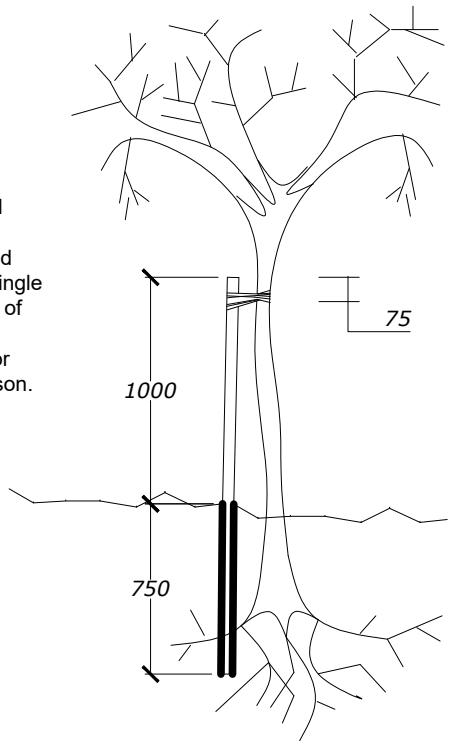

Staking for New Trees

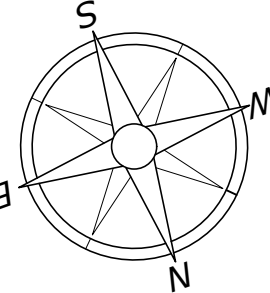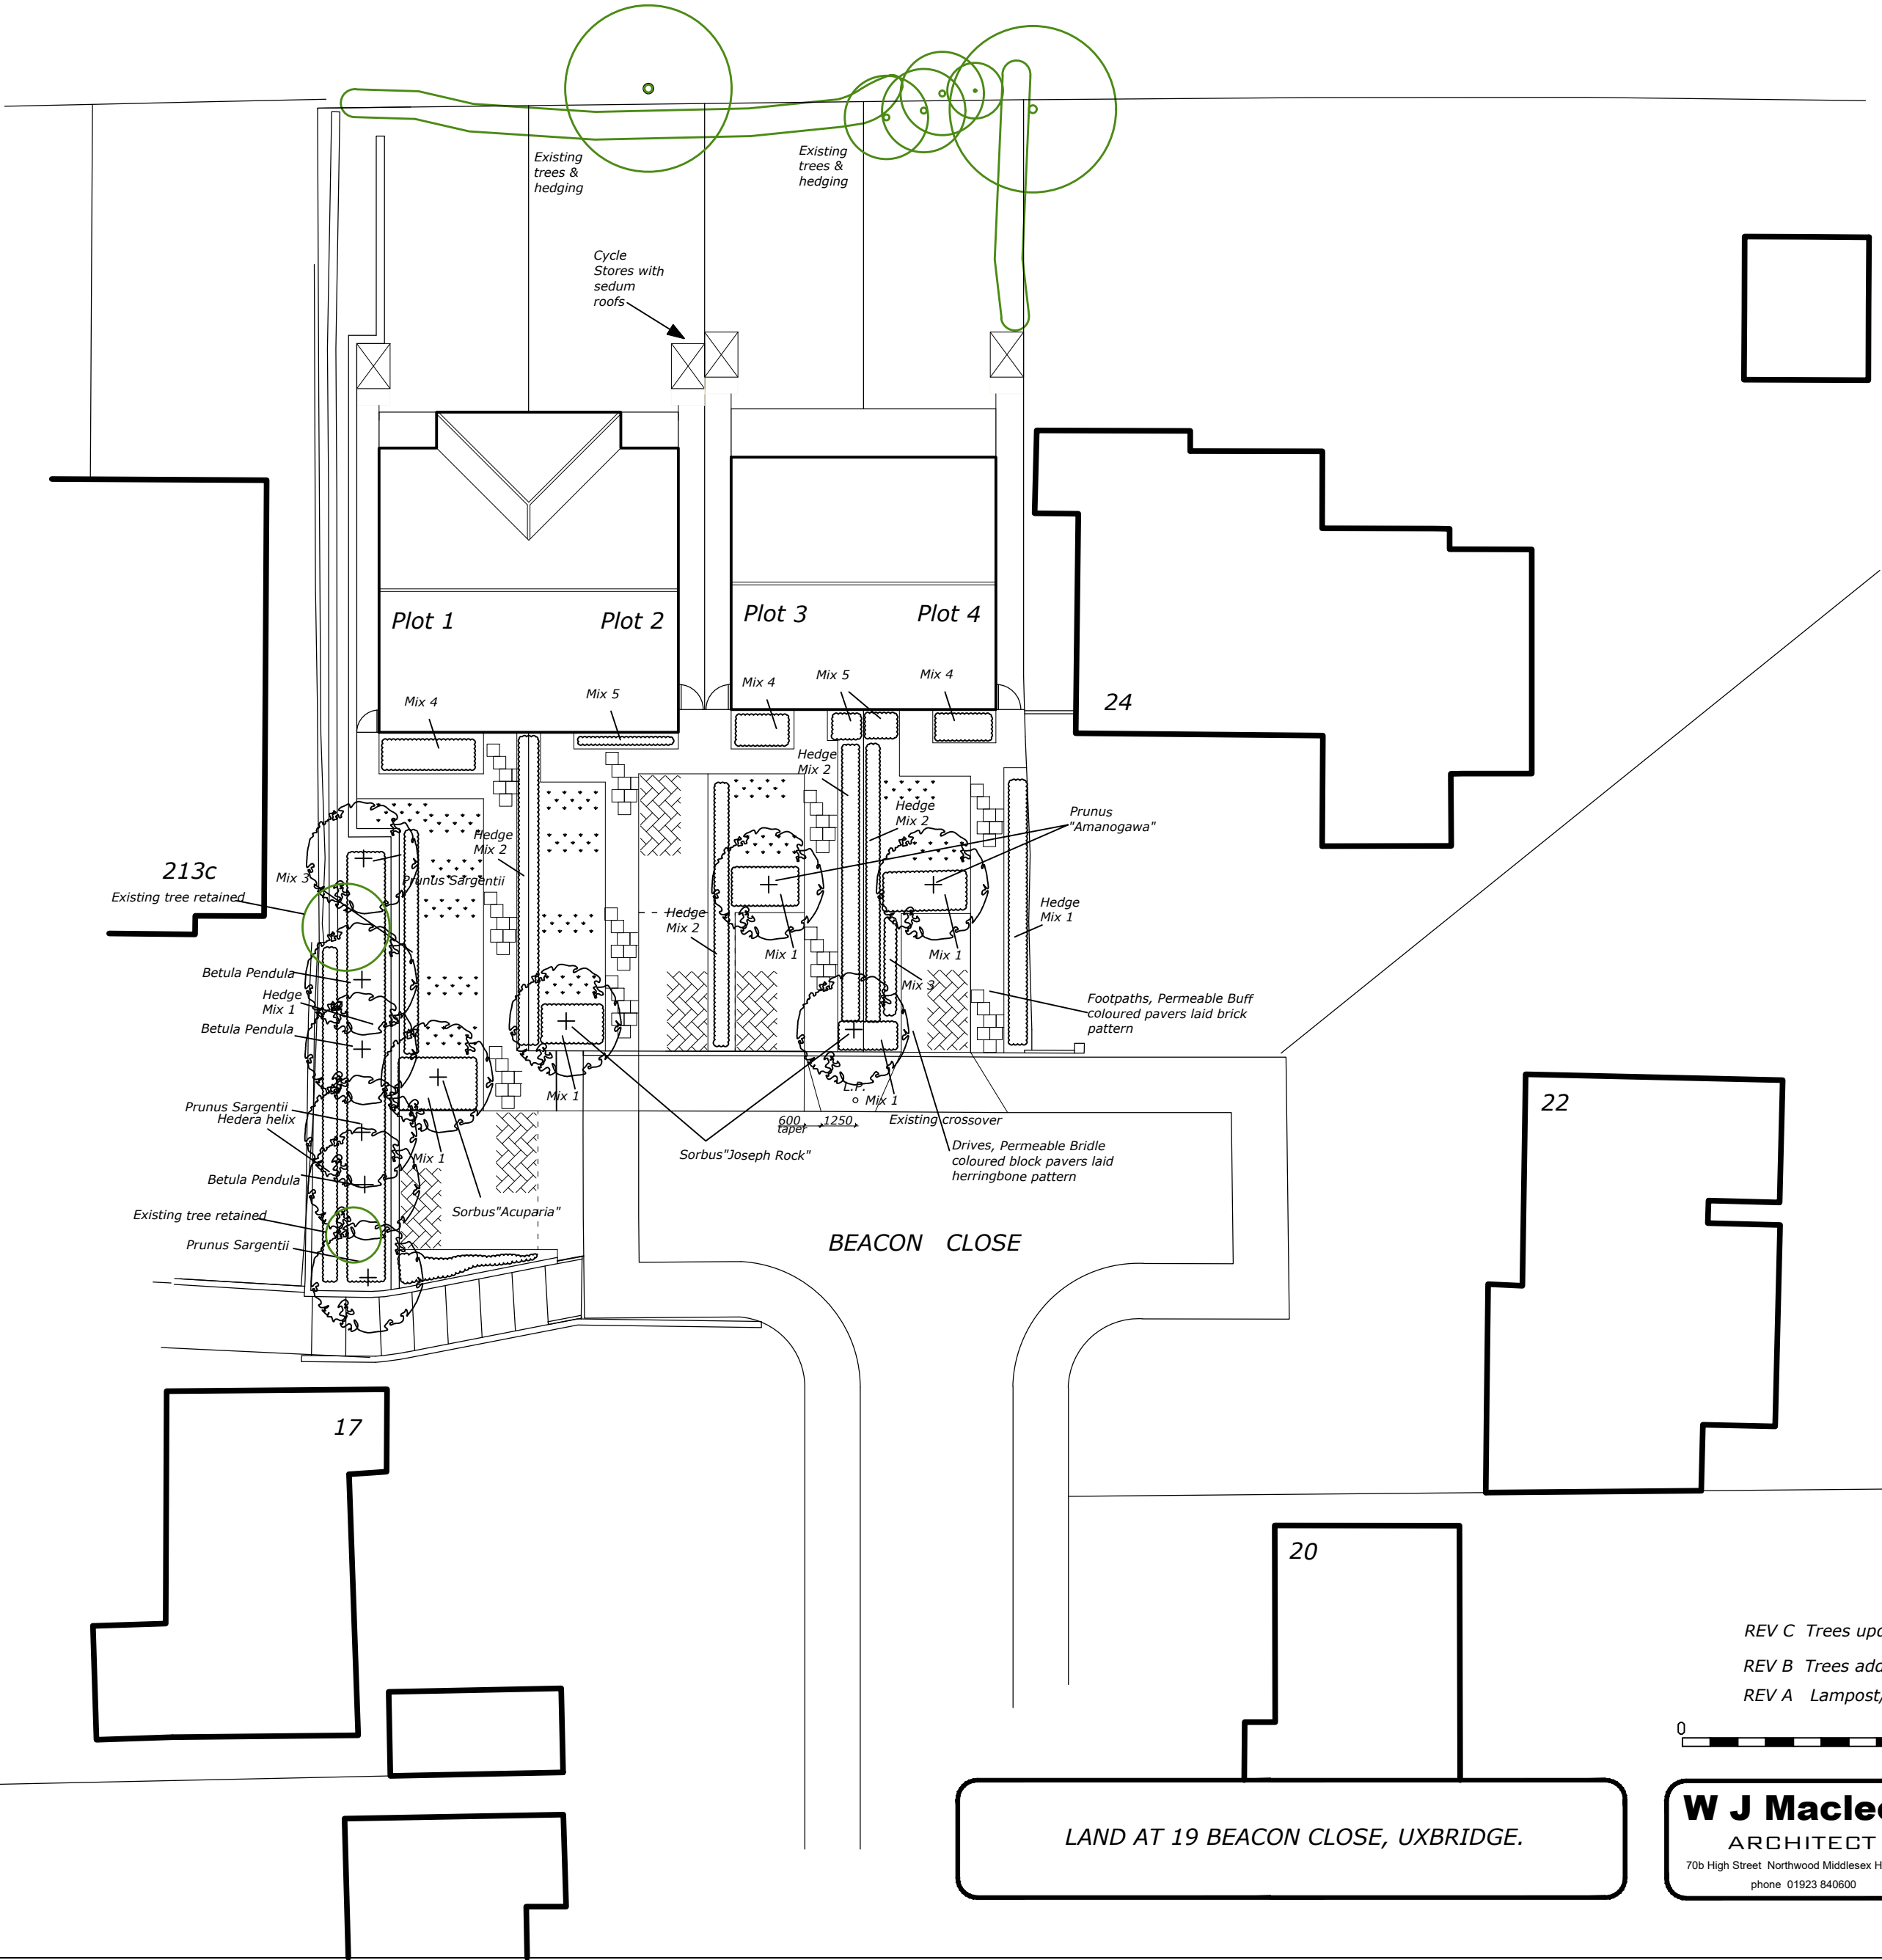

KEY

- EXISTING TREES RETAINED.
- INDICATIVE PROPOSED TREE PLANTING.
- Planting.
- Grassed Area

REV C Trees updated 12-06-24
REV B Trees added, sedum roofs noted to cycle stores 06-06-24
REV A Lamppost/drive info added 31-05-24

0 10m 20m

LAND AT 19 BEACON CLOSE, UXBRIDGE.

W J Macleod
ARCHITECT
70b High Street Northwood Middlesex HA6 1BL
phone 01923 840600

Drawing Number	24 / 3551 / 6	Revision	C
Date	17 / 5 / 24		
Scale	1:200 @ A2		