

NOTES:
This drawing is not a working drawing, and is only for the purpose of the following:-

Planning Submission
Building Regulations Submission


The main contractor is responsible for informing the lead designer of any discrepancy on, or between, this drawing and any other relevant document.

Existing walls, foundations or lintels or other structural items are to be confirmed load bearing and adequate for increased loading where relevant prior to work commencing.

Existing walls to be removed are to be confirmed non-loadbearing prior to removal.

Curvatures, angles, and dimensions are to be checked by the main contractor prior to work commencing.

Written dimensions only to be used from this drawing. If in doubt consult the lead designer for clarification.

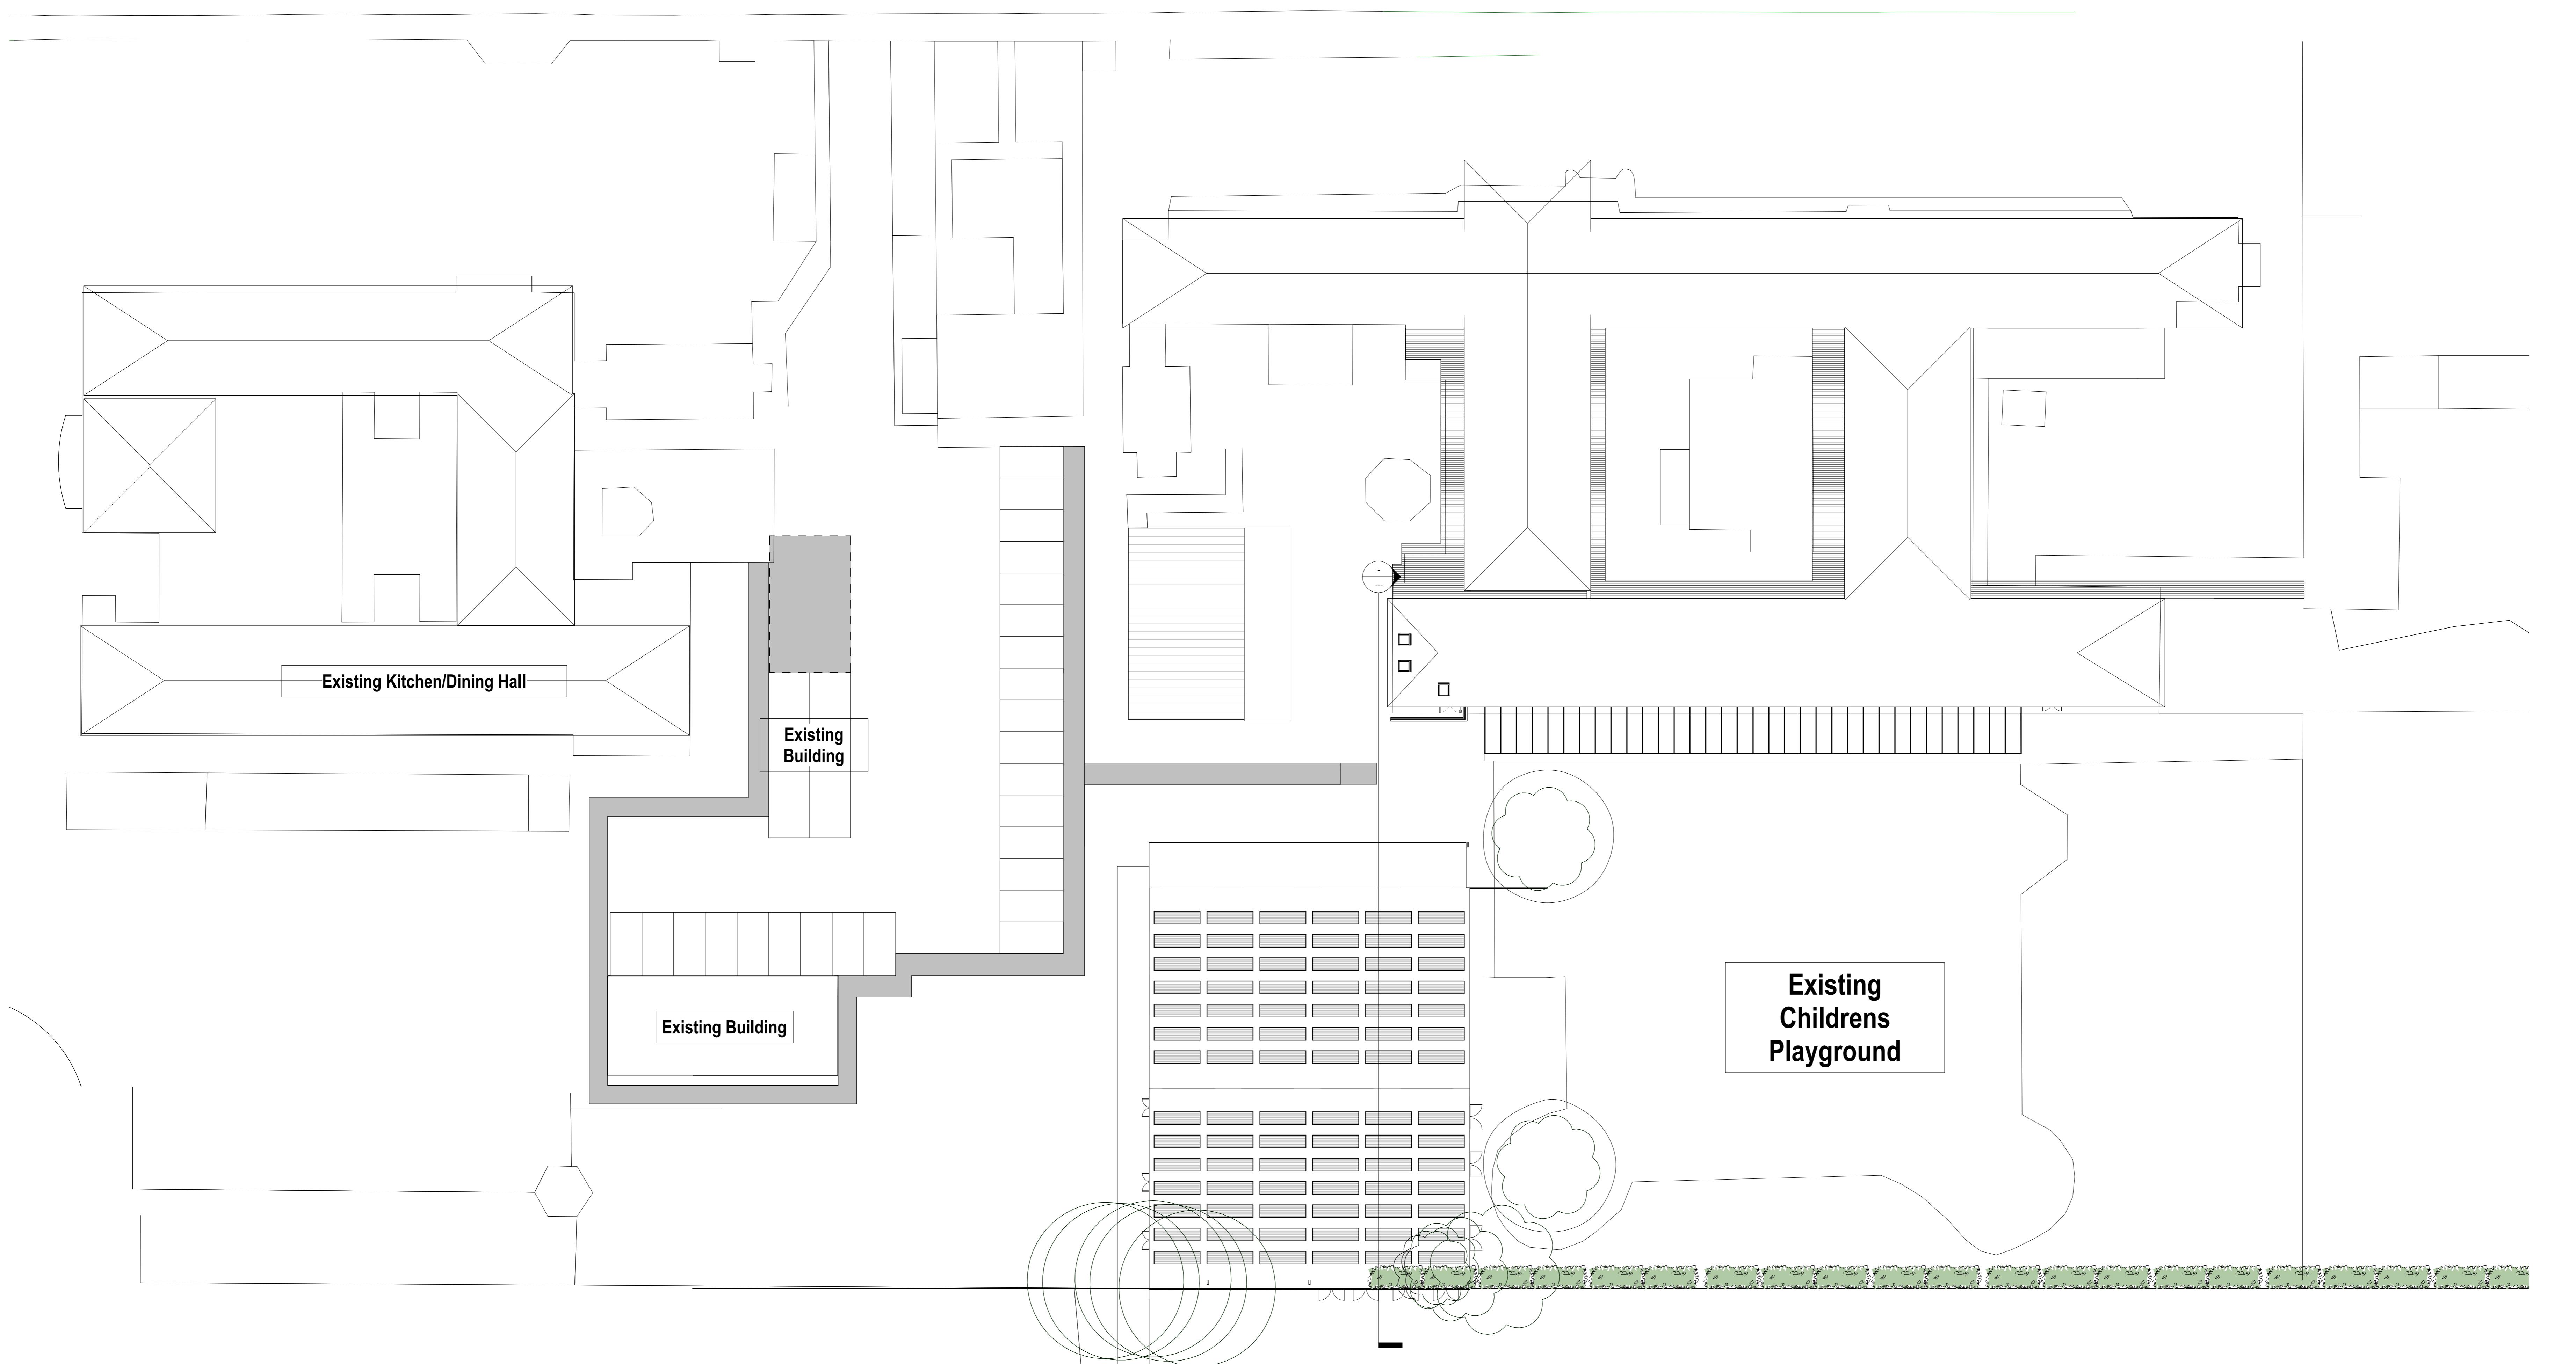

Existing Athletics Running Track

figured Entrance Car parking 13.11.23 RM

<div

<divSite Plan A1

8
K-00-DR-I-P3
Rev
1
Scale
1 : 200

Property Tectonics Ltd
Hatfield

2nd Floor, Titan Court,
3 Bishops Square
Hatfield, AL10 9NA
Telephone: 01707 243408
Email: Hatfield@Property-Tectonics.co.uk

A horizontal scale bar with markings for 4m, 8m, and 12m. The bar is divided into four equal segments by vertical lines. The first segment is shaded grey, representing 4m. The second segment is also shaded grey, representing another 4m. The third segment is white, representing 8m. The fourth segment is white, representing another 8m. The total length of the scale bar is 12m.