
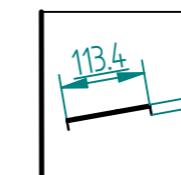
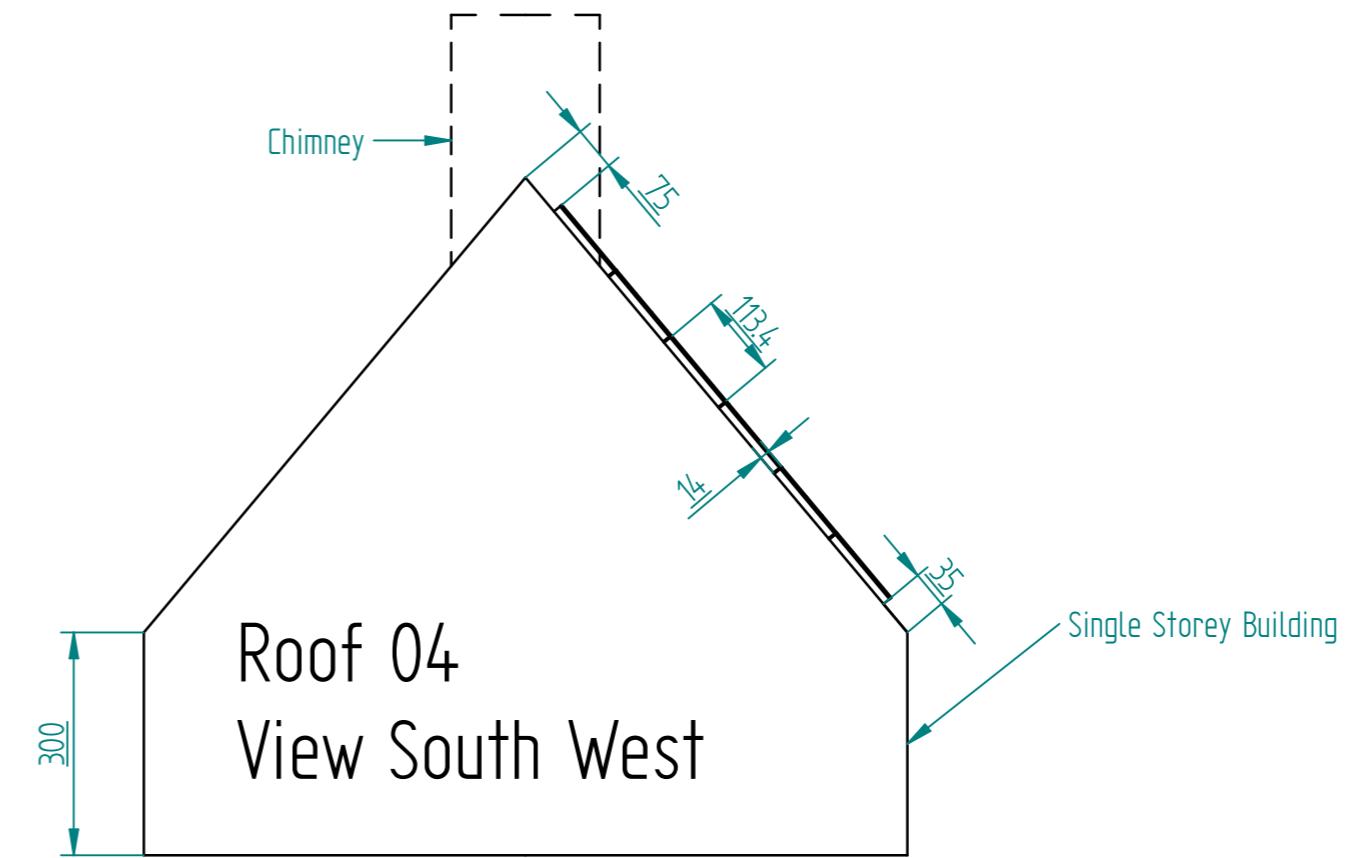


0 SCALE: 1:100 100

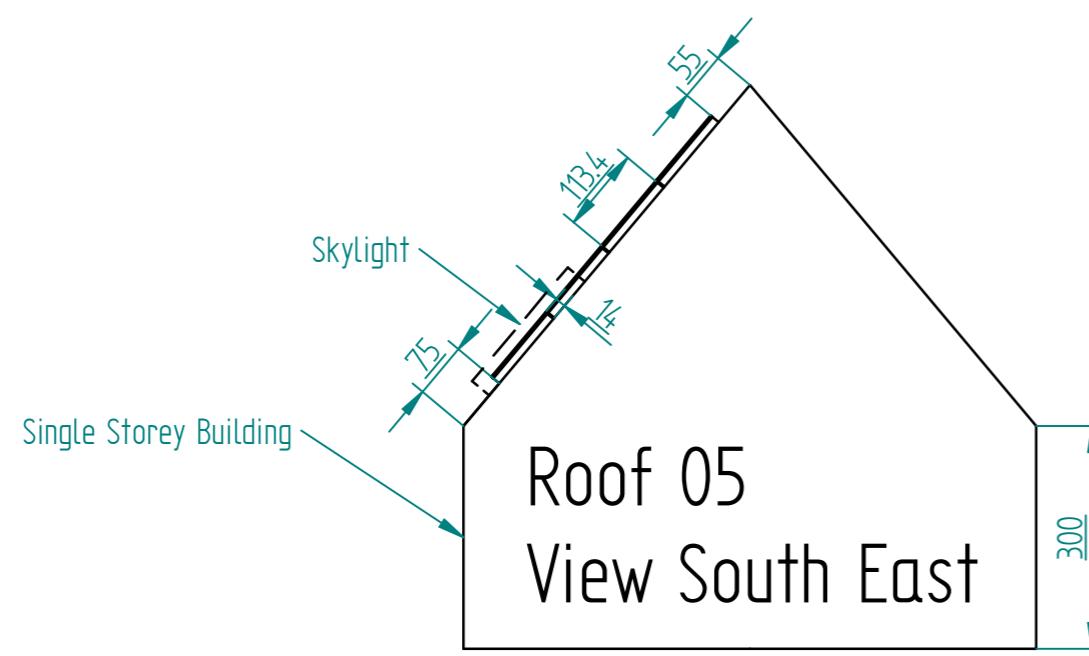

Pitched Roof:
PV panel and mounting kit
side view
113.4 x 172.2 x 14 cm

DRAWN	SolarFS
CHECKED	
ENG APPR	
MGR APPR	

Solar For Schools
TITLE
Yeading Infants & Nursery School - Cross Section

UNLESS OTHERWISE SPECIFIED
DIMENSIONS ARE IN CM

SIZE: A3

SCALE: 1:100

SOLID EDGE ACADEMIC COPY