


Boundary to Warren Park

**Materials**  
 New monopitch flat roof with GRP roof covering with PVC edge trim and fascia.  
 New outward opening half glazed double doors to match new windows.  
 New square treated timber posts built into new brick stall riser to support Conservatory roof structure.  
 New upvc double glazed units with outward opening lights.  
 New brick stall riser to form lower enclosure to Conservatory. Bricks to match adjacent building.

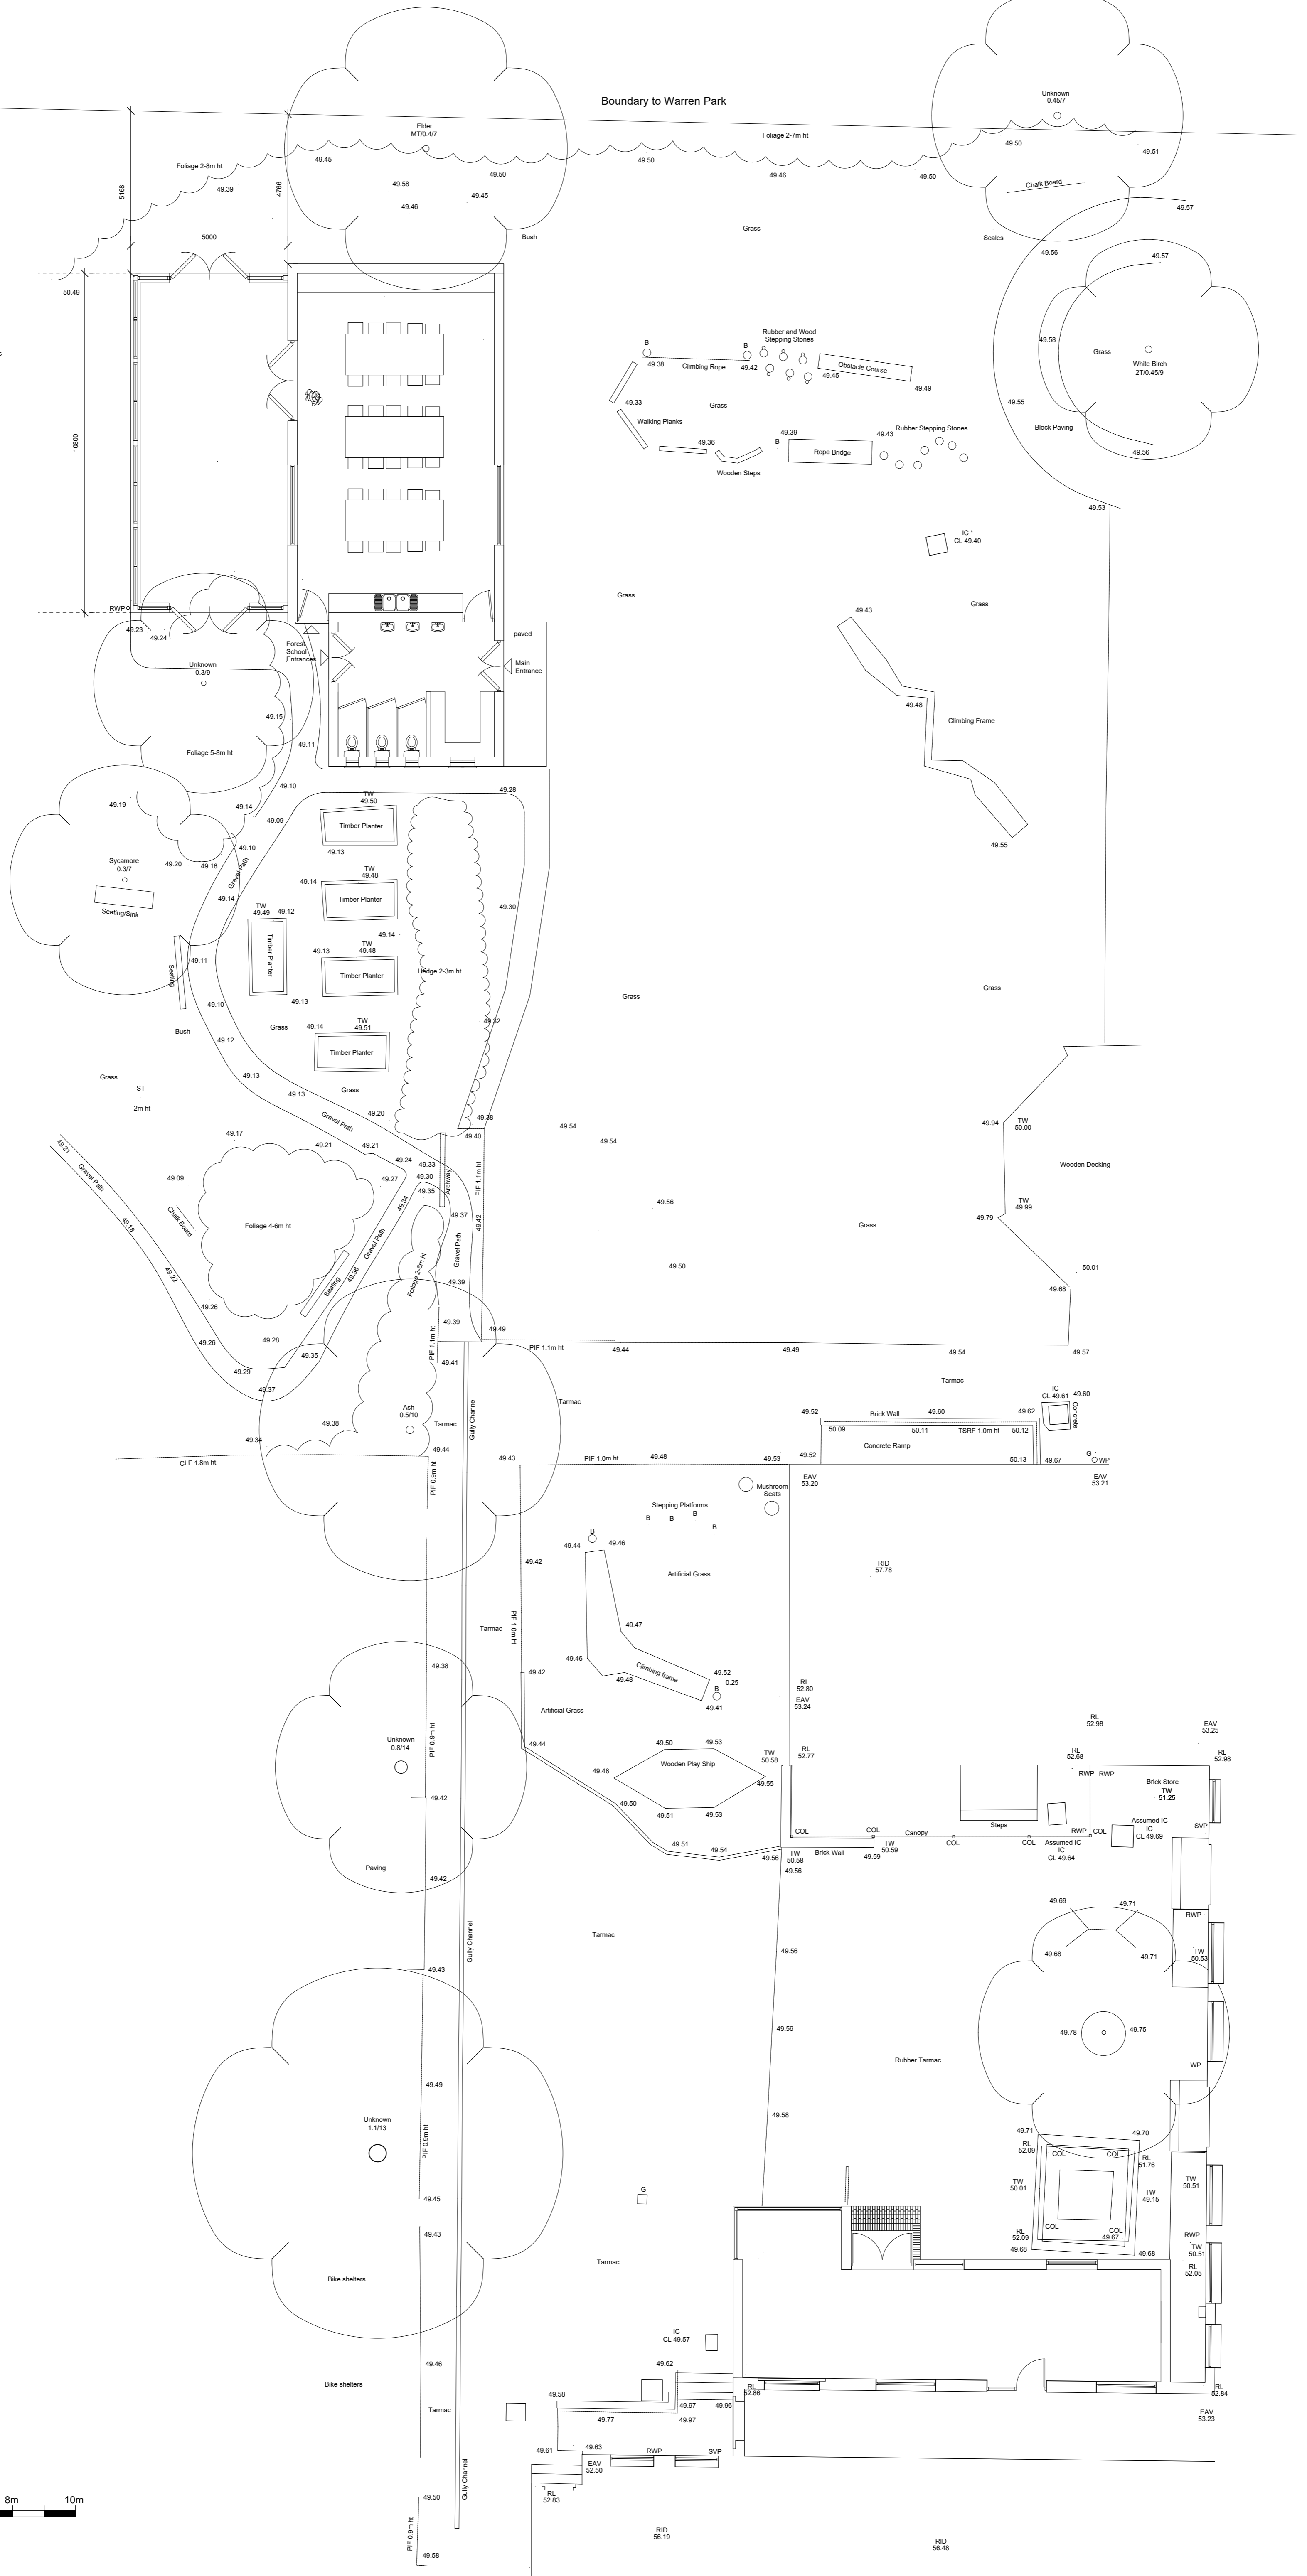

**turner & huskins**  
 Yeading Nursery & Infant School  
 Proposed Site Plan

1234.5.11  
**turner & huskins**  
 architects  
 First Floor Office  
 1A Station Road  
 Edenbridge TN85BP  
 t 01732866064  
 www.turnerhuskins.co.uk

