




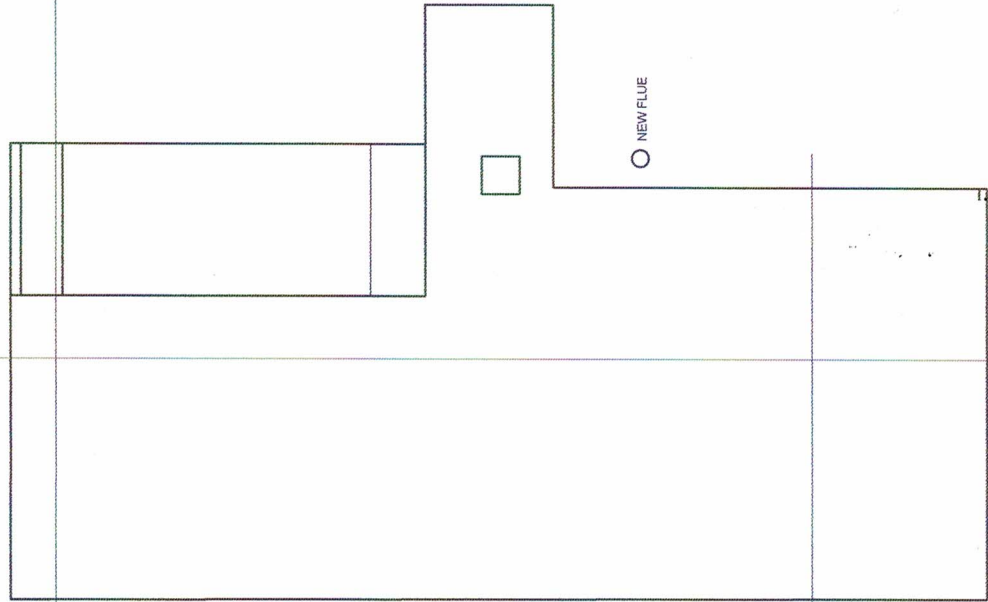


ROOF PLAN

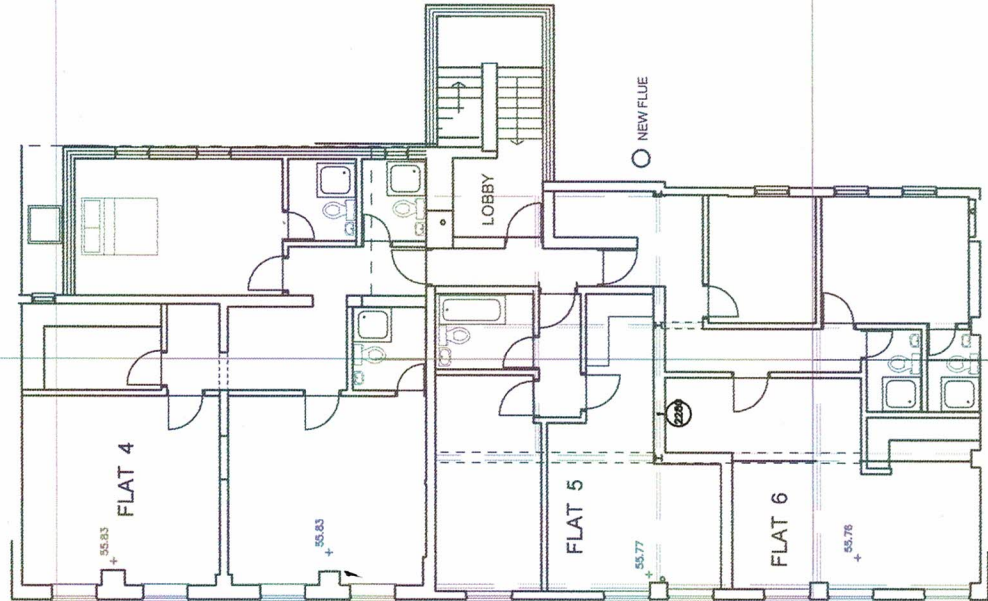

SECOND FLOOR

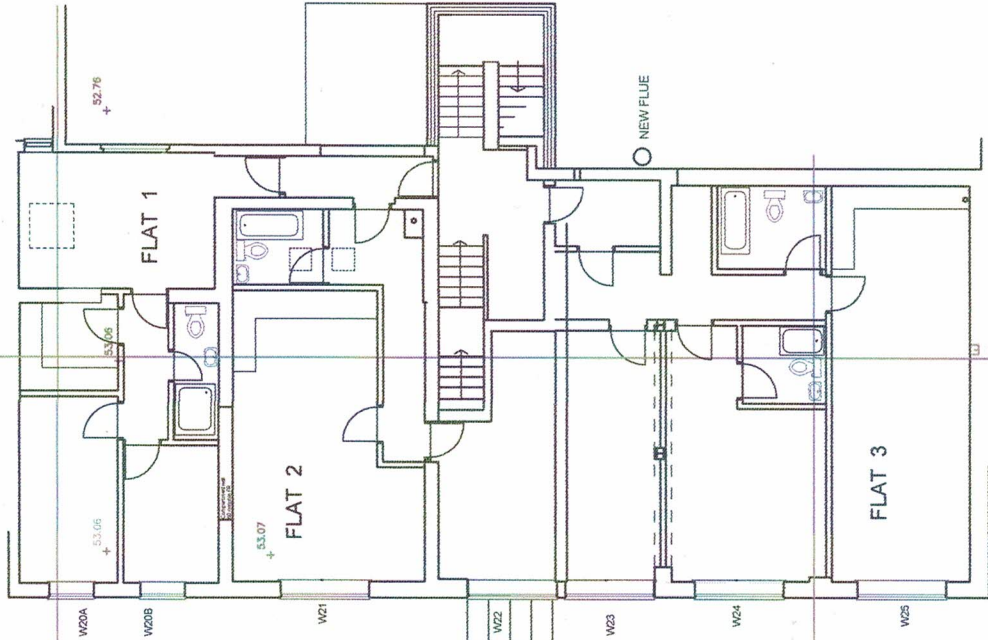

FIRST FLOOR

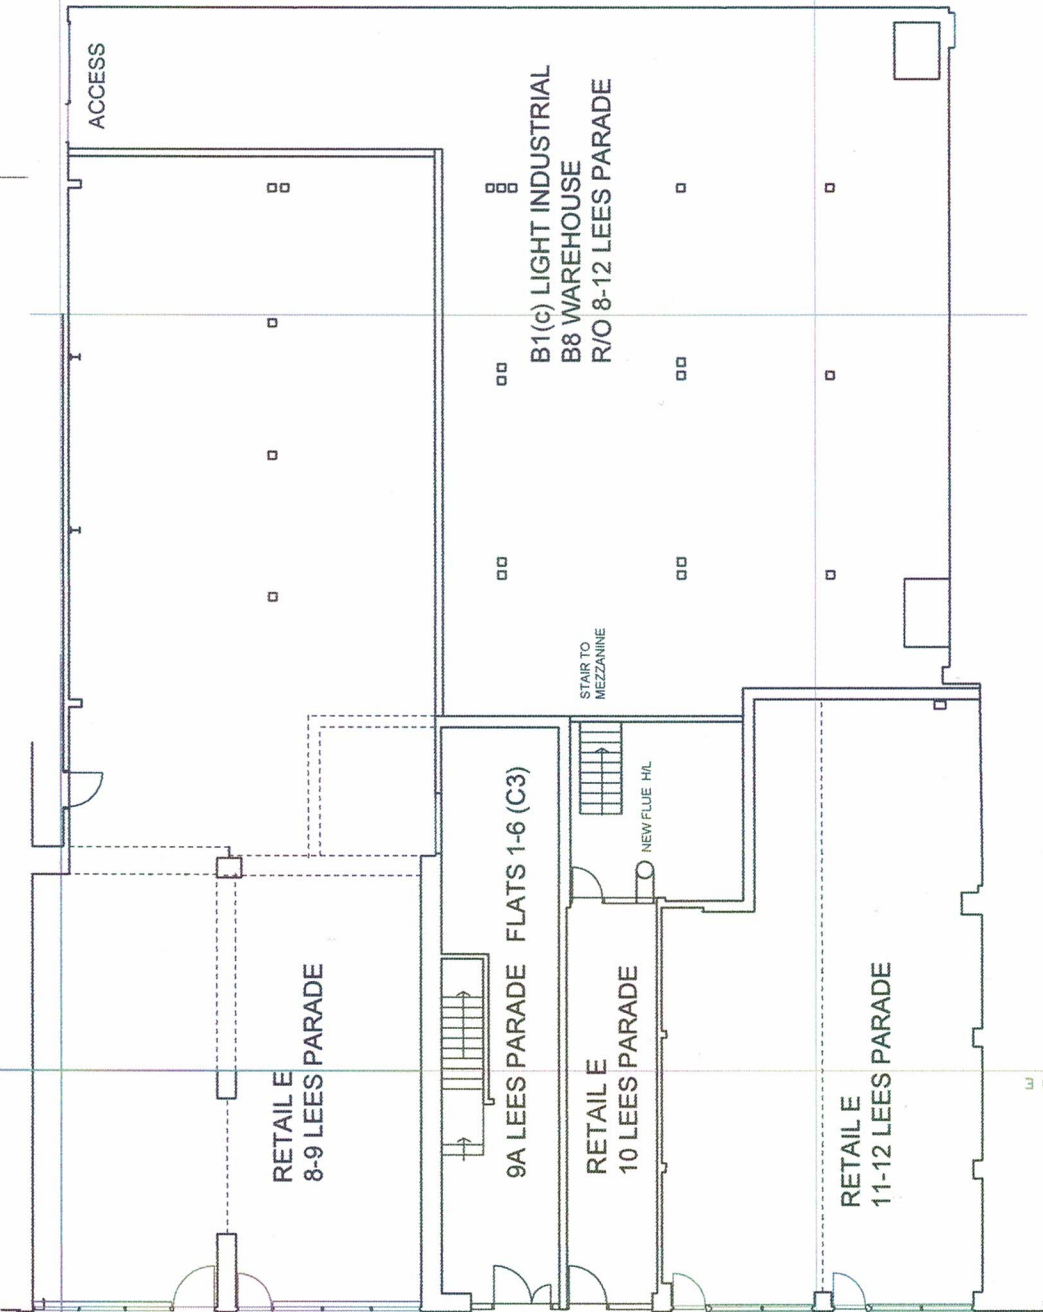

GROUND FLOOR



NOTICE
1) This drawing is the copyright property of Pegley D'Arcy Limited and may not be copied, transmitted or otherwise used without express, written permission.
2) All dimensions and levels are to be checked on site prior to any works.
3) Any discrepancies or omissions are to be resolved before progressing works on site.
4) All works to conform to approved drawings and specifications.

1200 - 143

12 December 2022

1:200 @ A3

PROPOSAL PLANS 1:200

UNIT 10, 8-12 LEES PARADE

UXBRIDGE ROAD

UXBRIDGE UB10 0PQ

ROYAL INSTITUTE OF BRITISH ARCHITECTS CHARTERED PRACTICE

PEGLEY D'ARCY
ARCHITECTS

78 YORK STREET, LONDON W1H 1DP
T: 0207 112 7560 www.pegley-darcy.com M: 07889 657363
© PEGLEY D'ARCY LIMITED CO.NR.02576330 REGISTERED IN LONDON