
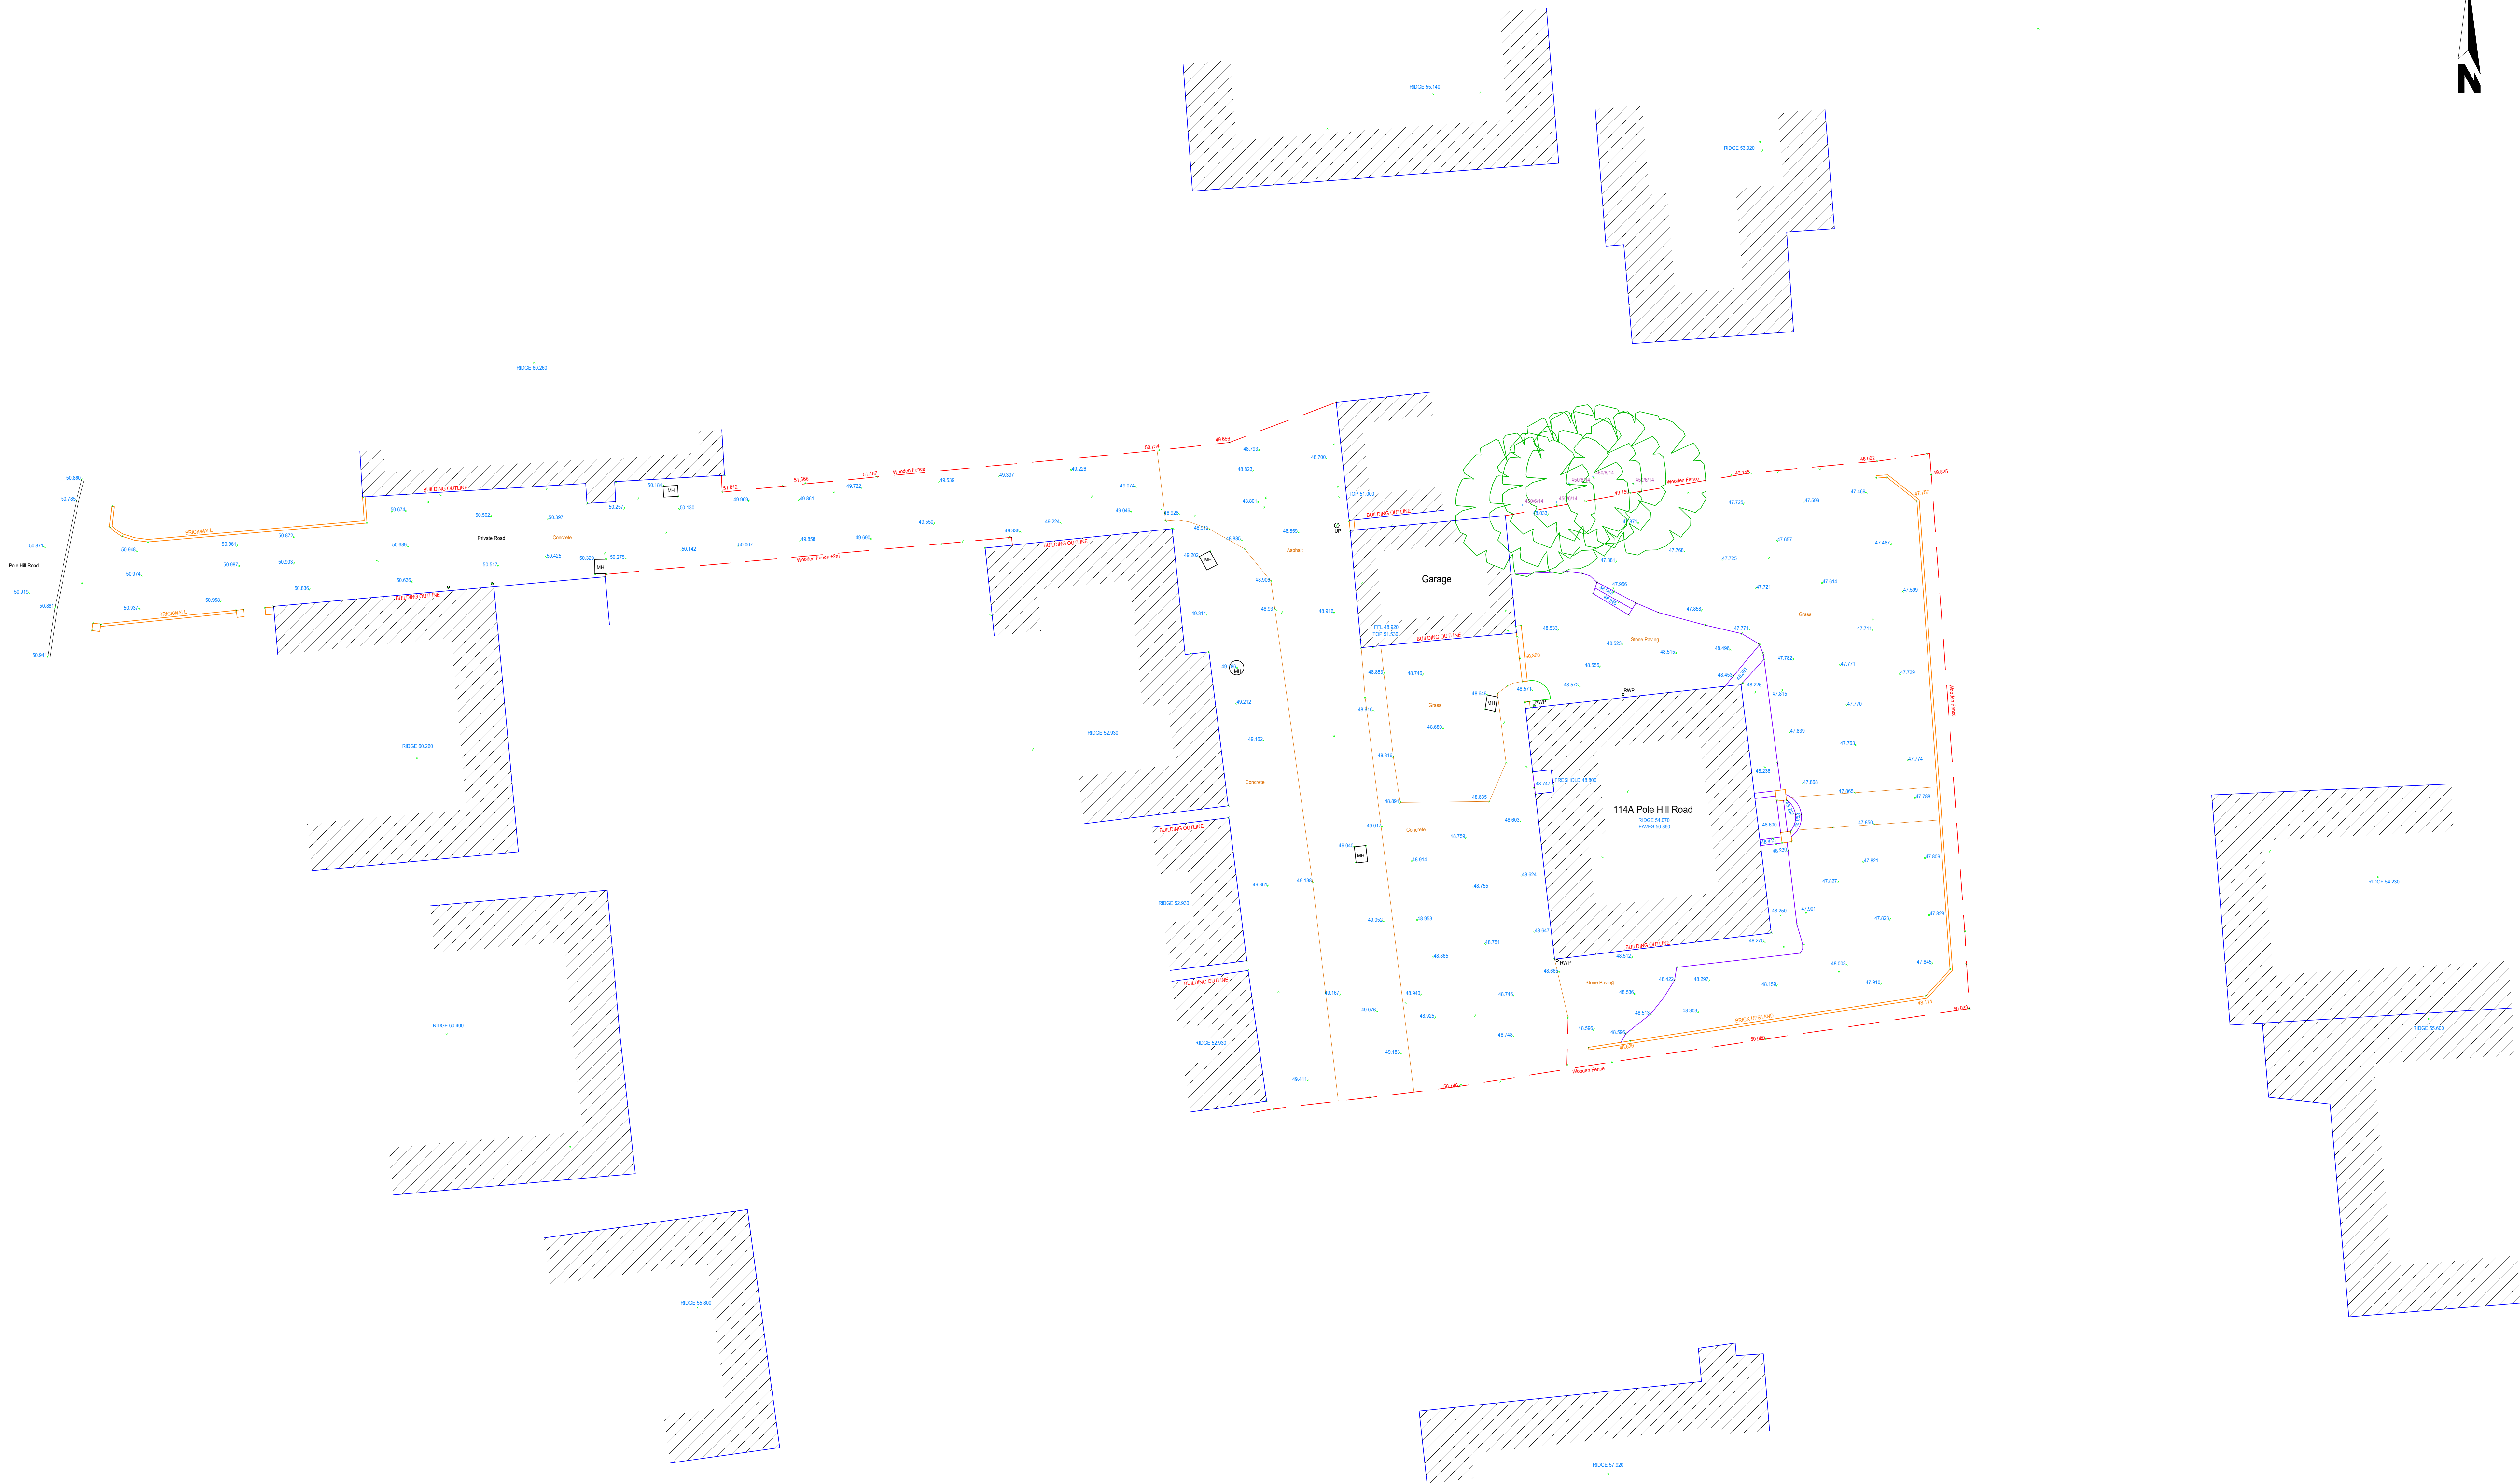


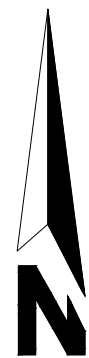

NOTES
Pdf drawing not to be scaled.

DRAWING REFERENCE
Topographical Survey 10600.01

ABBREVIATIONS

B	Bollard
BC	Barrier Control
BT	British Telecom
ER	Earth Rod
FL	Fire Hydrant
FP	Flood Light
IB	Flag Pole
IC	Illuminated Bollard
JB	Inspection Cover
JP	Junction Box
RWP	Lamp Post
SV	Rain Water Pipe
WV	Stop Valve
WV	Water Valve
ULP	Utility pole
Fr.L	Frame Level
G.L	Gully Level
S.L	Sill Level
H.L	Head Level
A.V.	Air vent

Tree bole diameter (mm)
Tree spread (m)
Tree height (m)

150 / 6 / 6

LEGEND

Services
Step
Surface change line
Building
Footpath
Sale
Handrail
Kerb/Upstand
Landscape detail
Plinth
Ramp
Roof detail
Stairs
Structure
Trees

114A Pole Hill Road
Uxbridge
UB10 0QE

Topographical Survey

surveyed MM	drawn MM	checked MM
Scale 1:100	Date: MARCH 2025	
Revisions		10600.01