


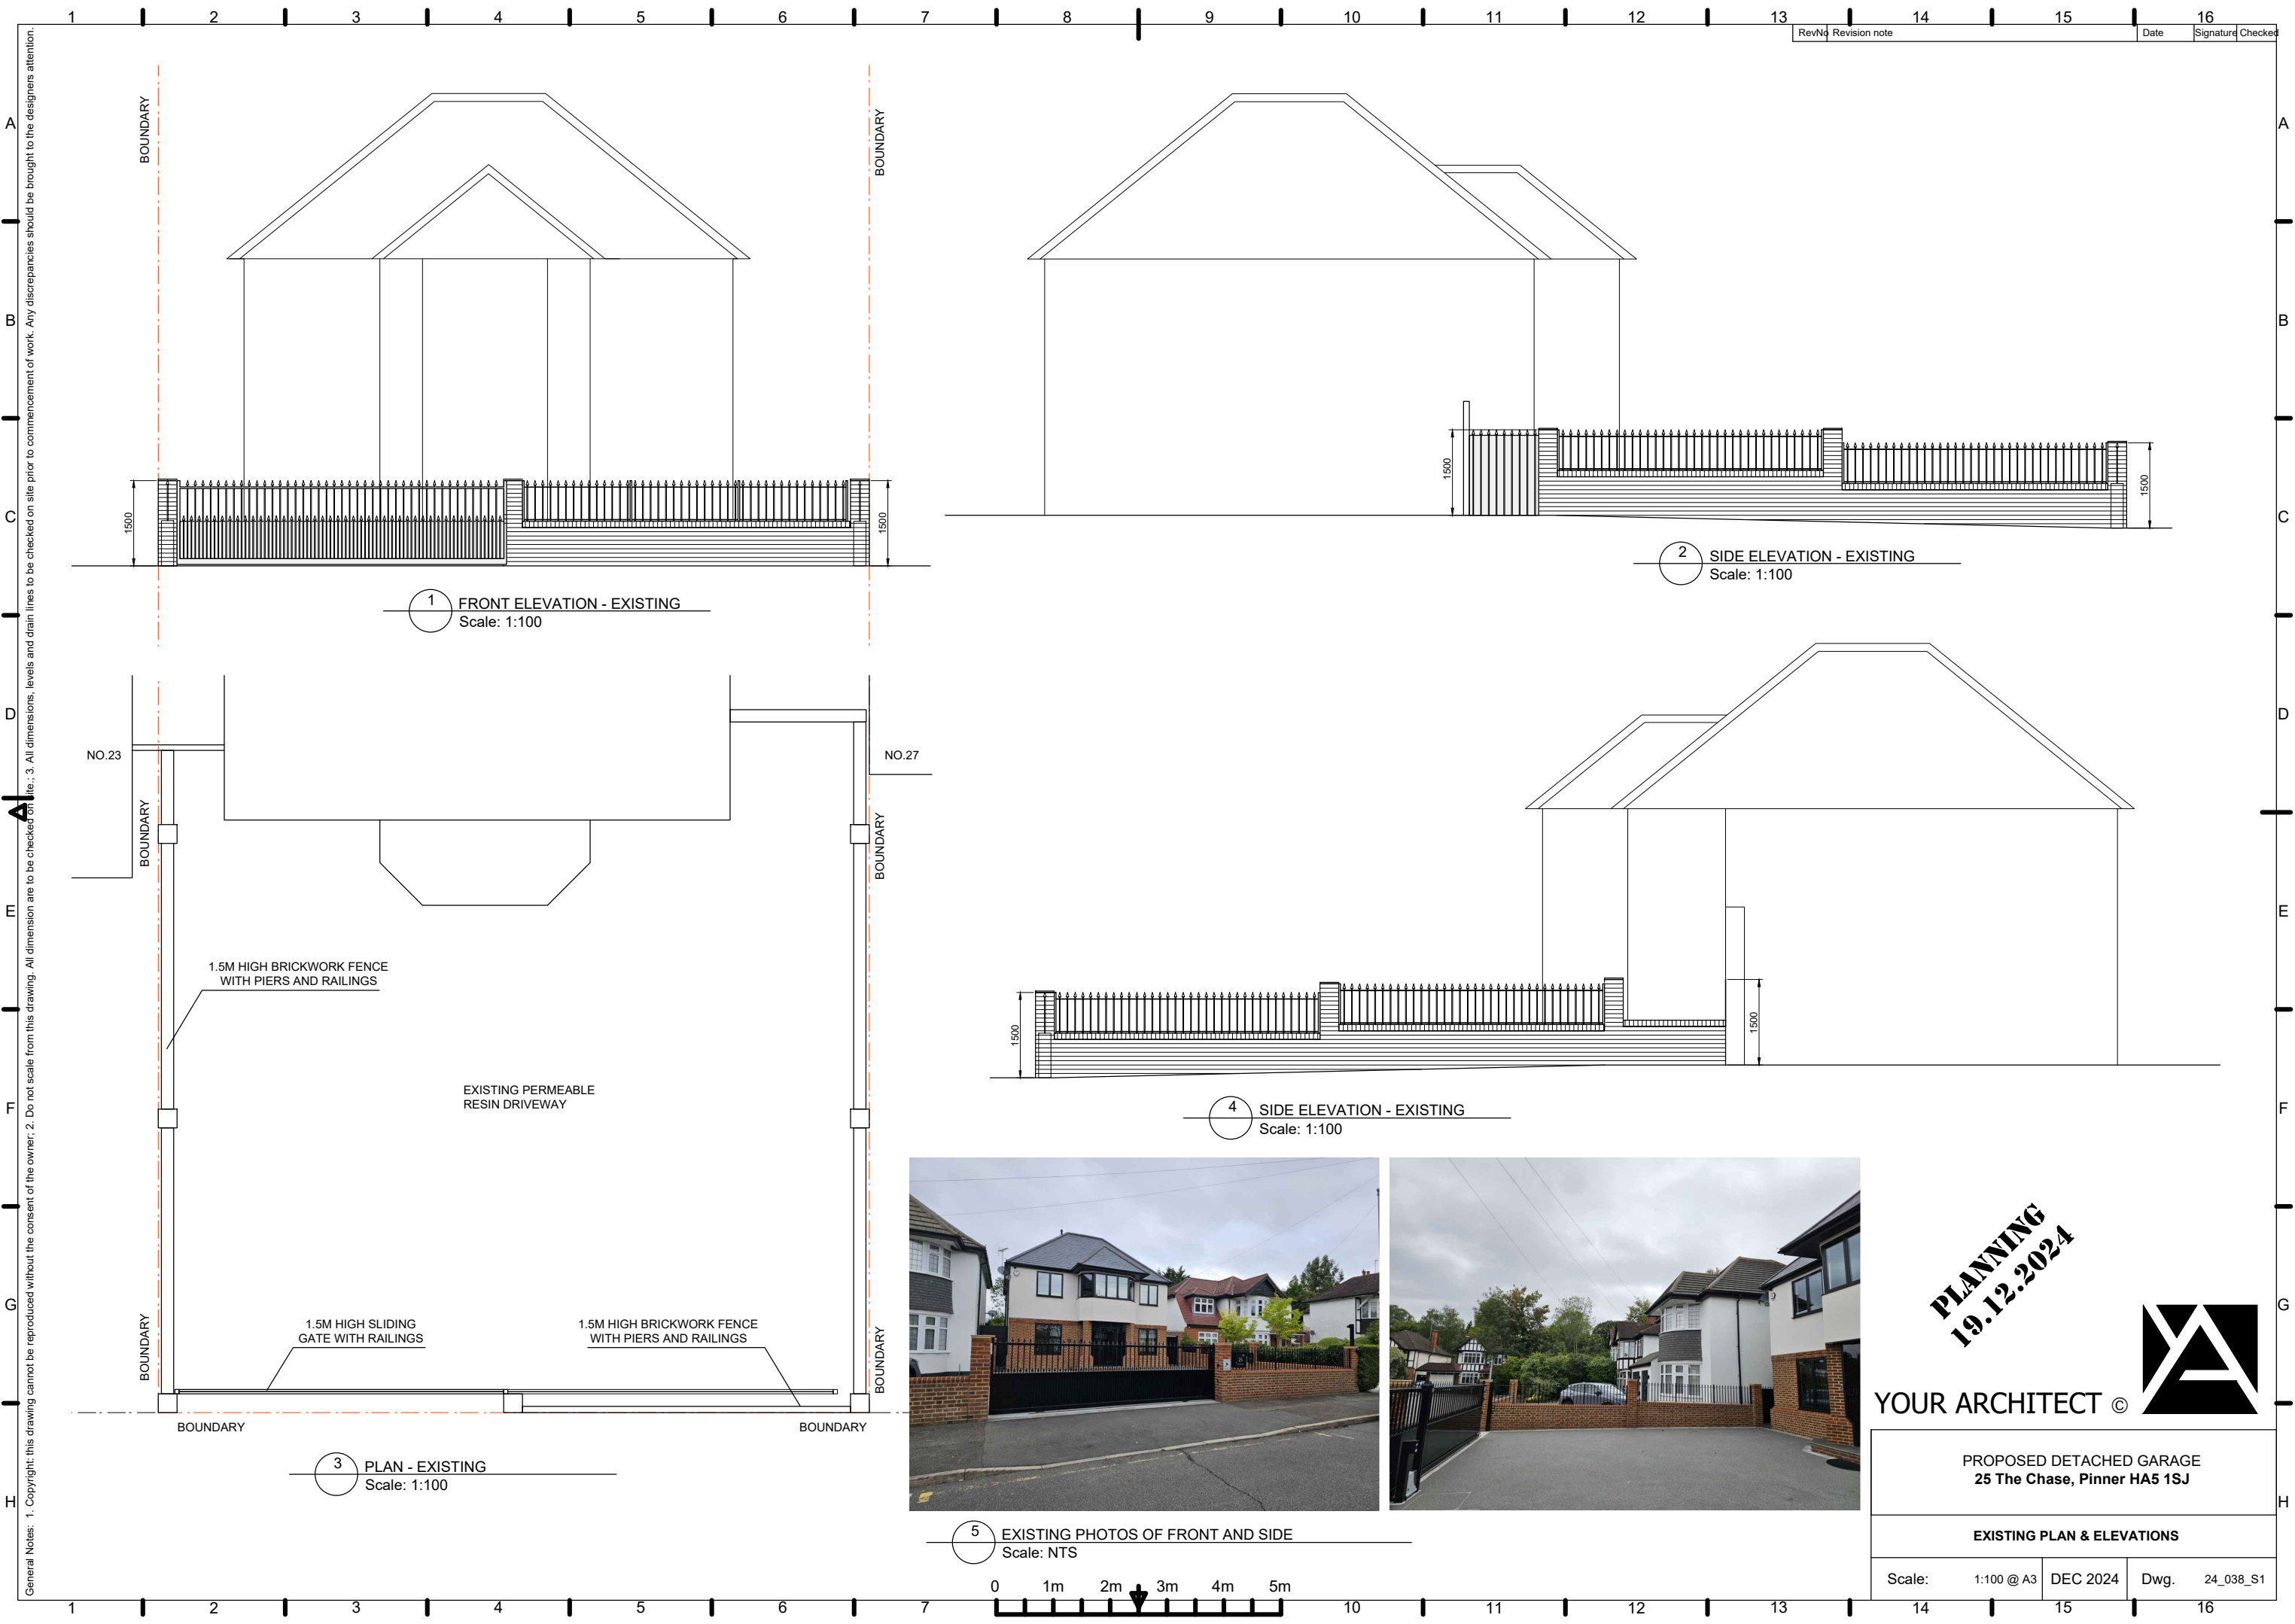

General Notes: 1. Copyright: this drawing cannot be reproduced without the consent of the owner; 2. Do not scale from this drawing. All dimensions are to be checked on site; 3. All dimensions, levels and drain lines to be checked on site prior to commencement of work. Any discrepancies should be brought to the designers attention.

RevNo	Revision note	Date	Signature	Checked

PLANNING
19.12.2024

YOUR ARCHITECT ©

PROPOSED DETACHED GARAGE
25 The Chase, Pinner HA5 1SJ

EXISTING PLAN & ELEVATIONS

Scale:	1:100 @ A3	DEC 2024	Dwg.	24_038_S1
--------	------------	----------	------	-----------