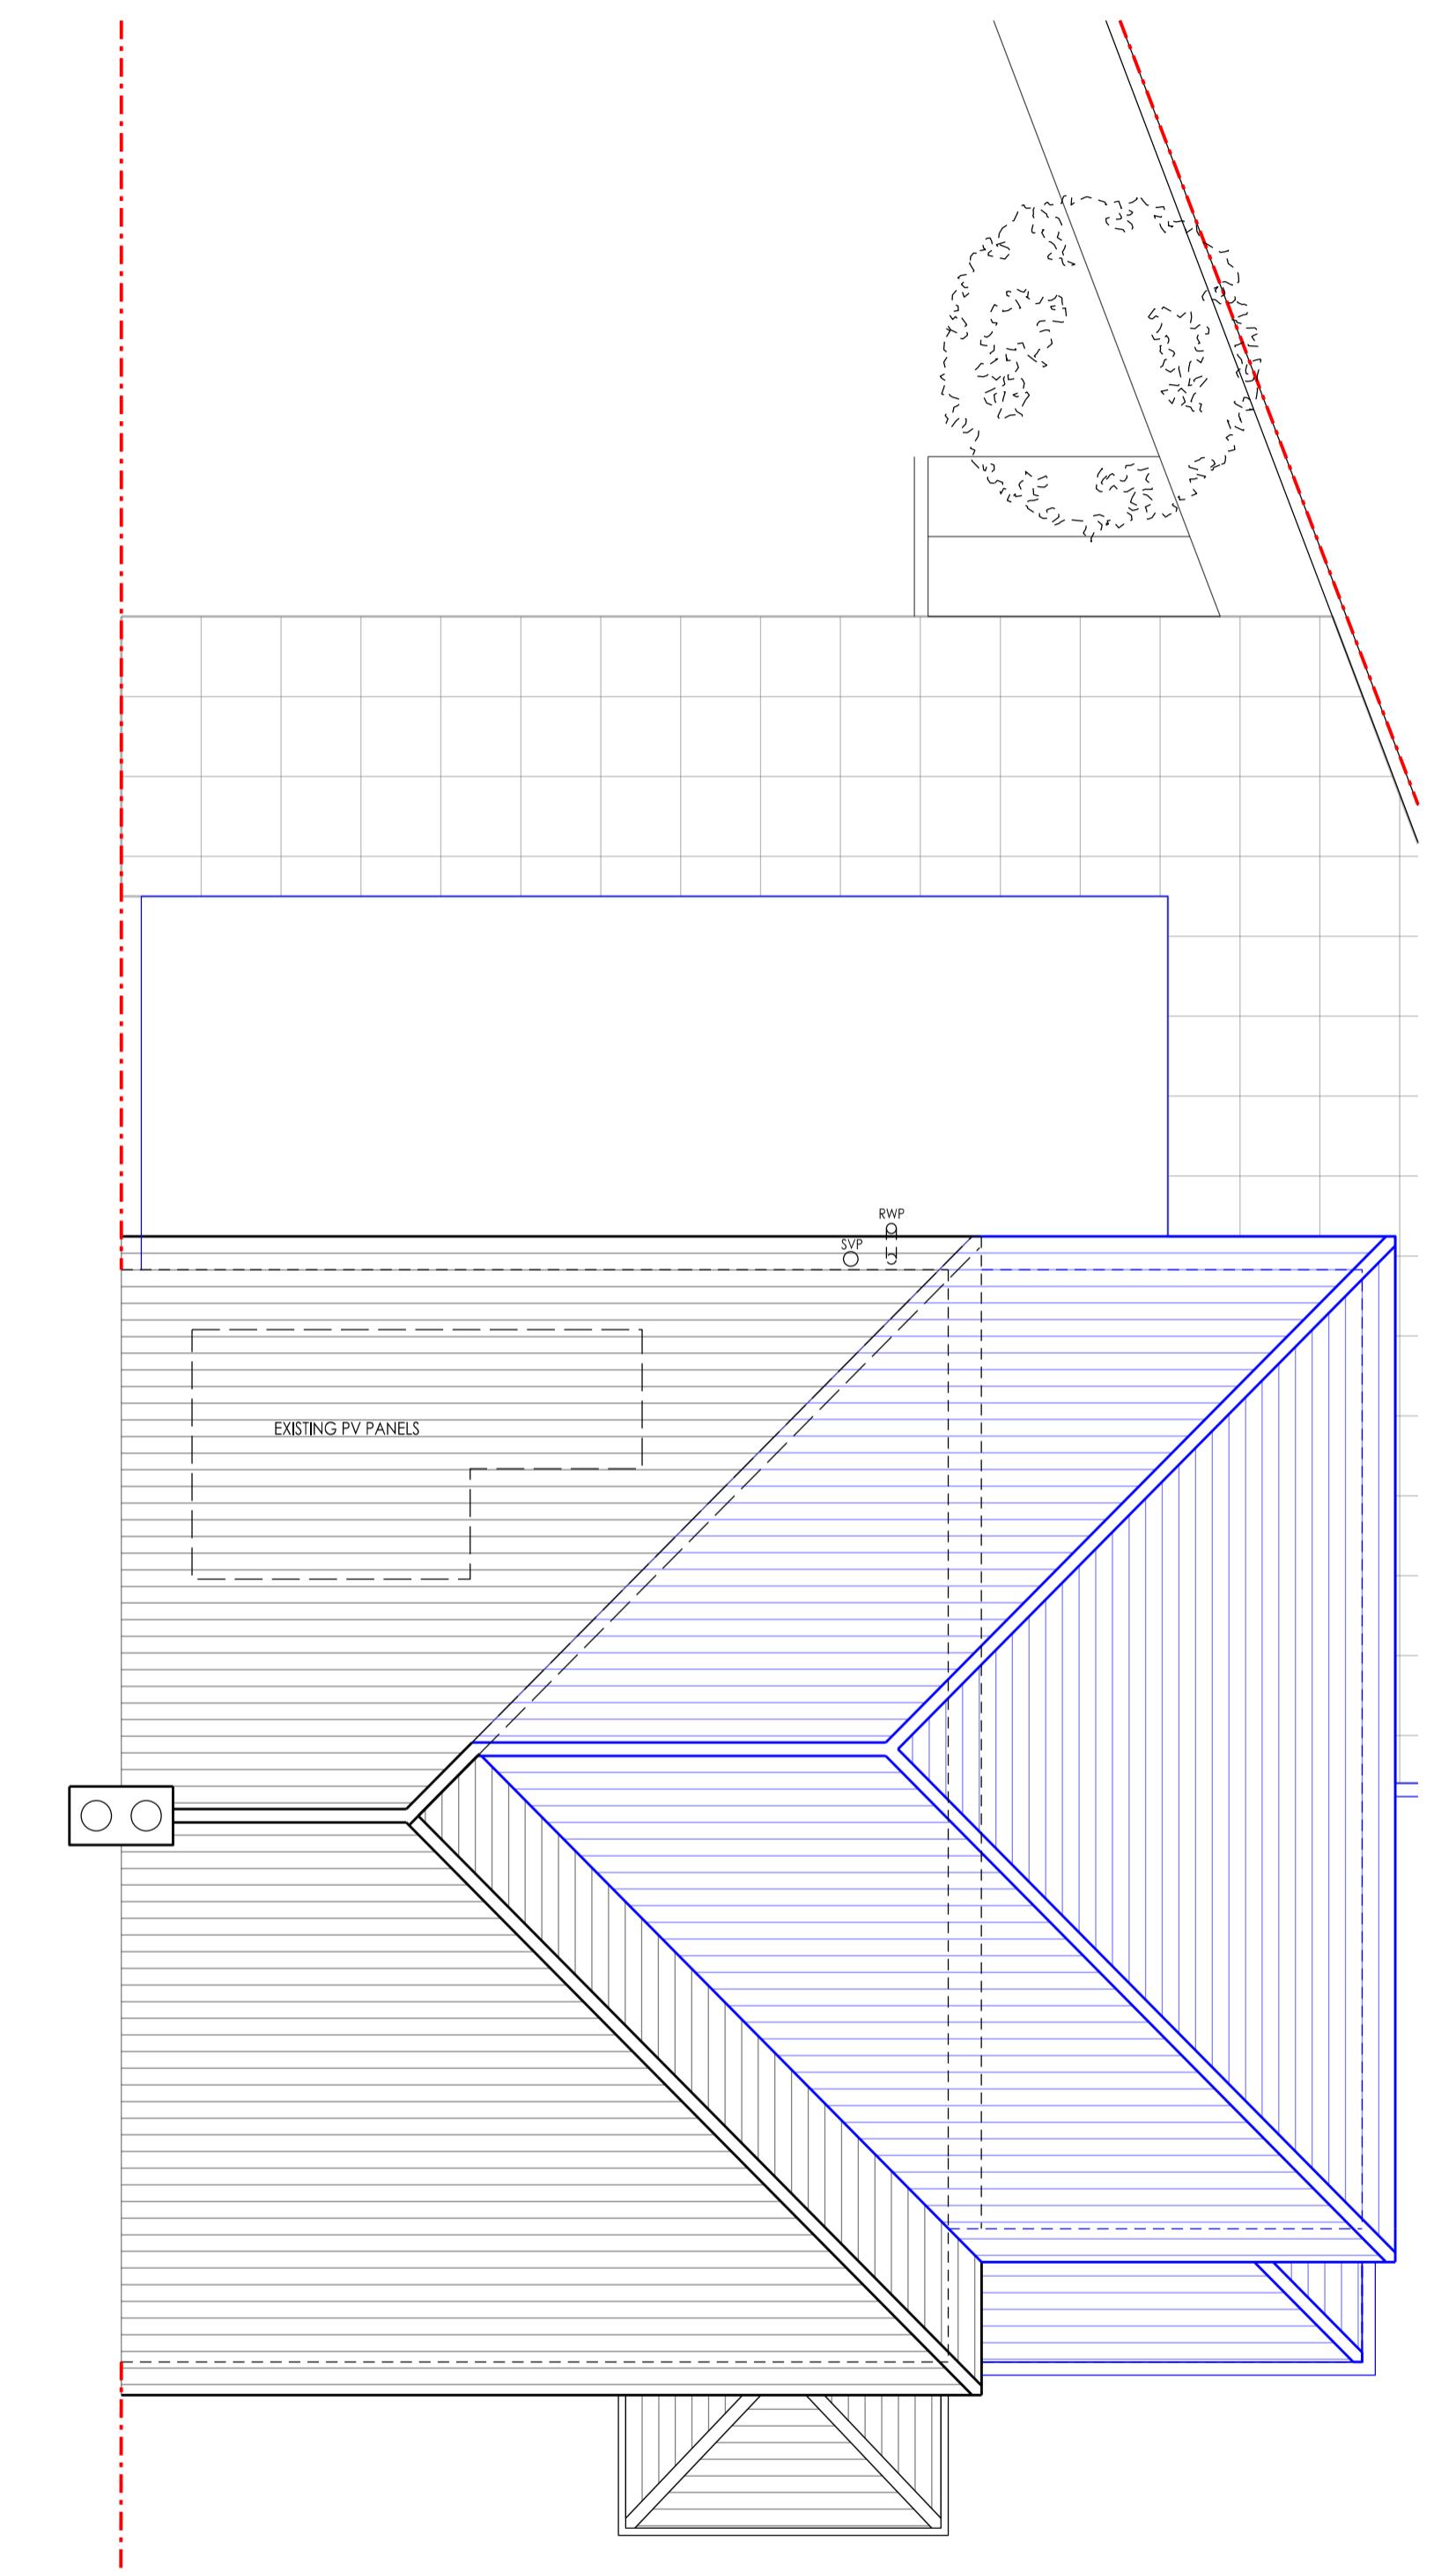
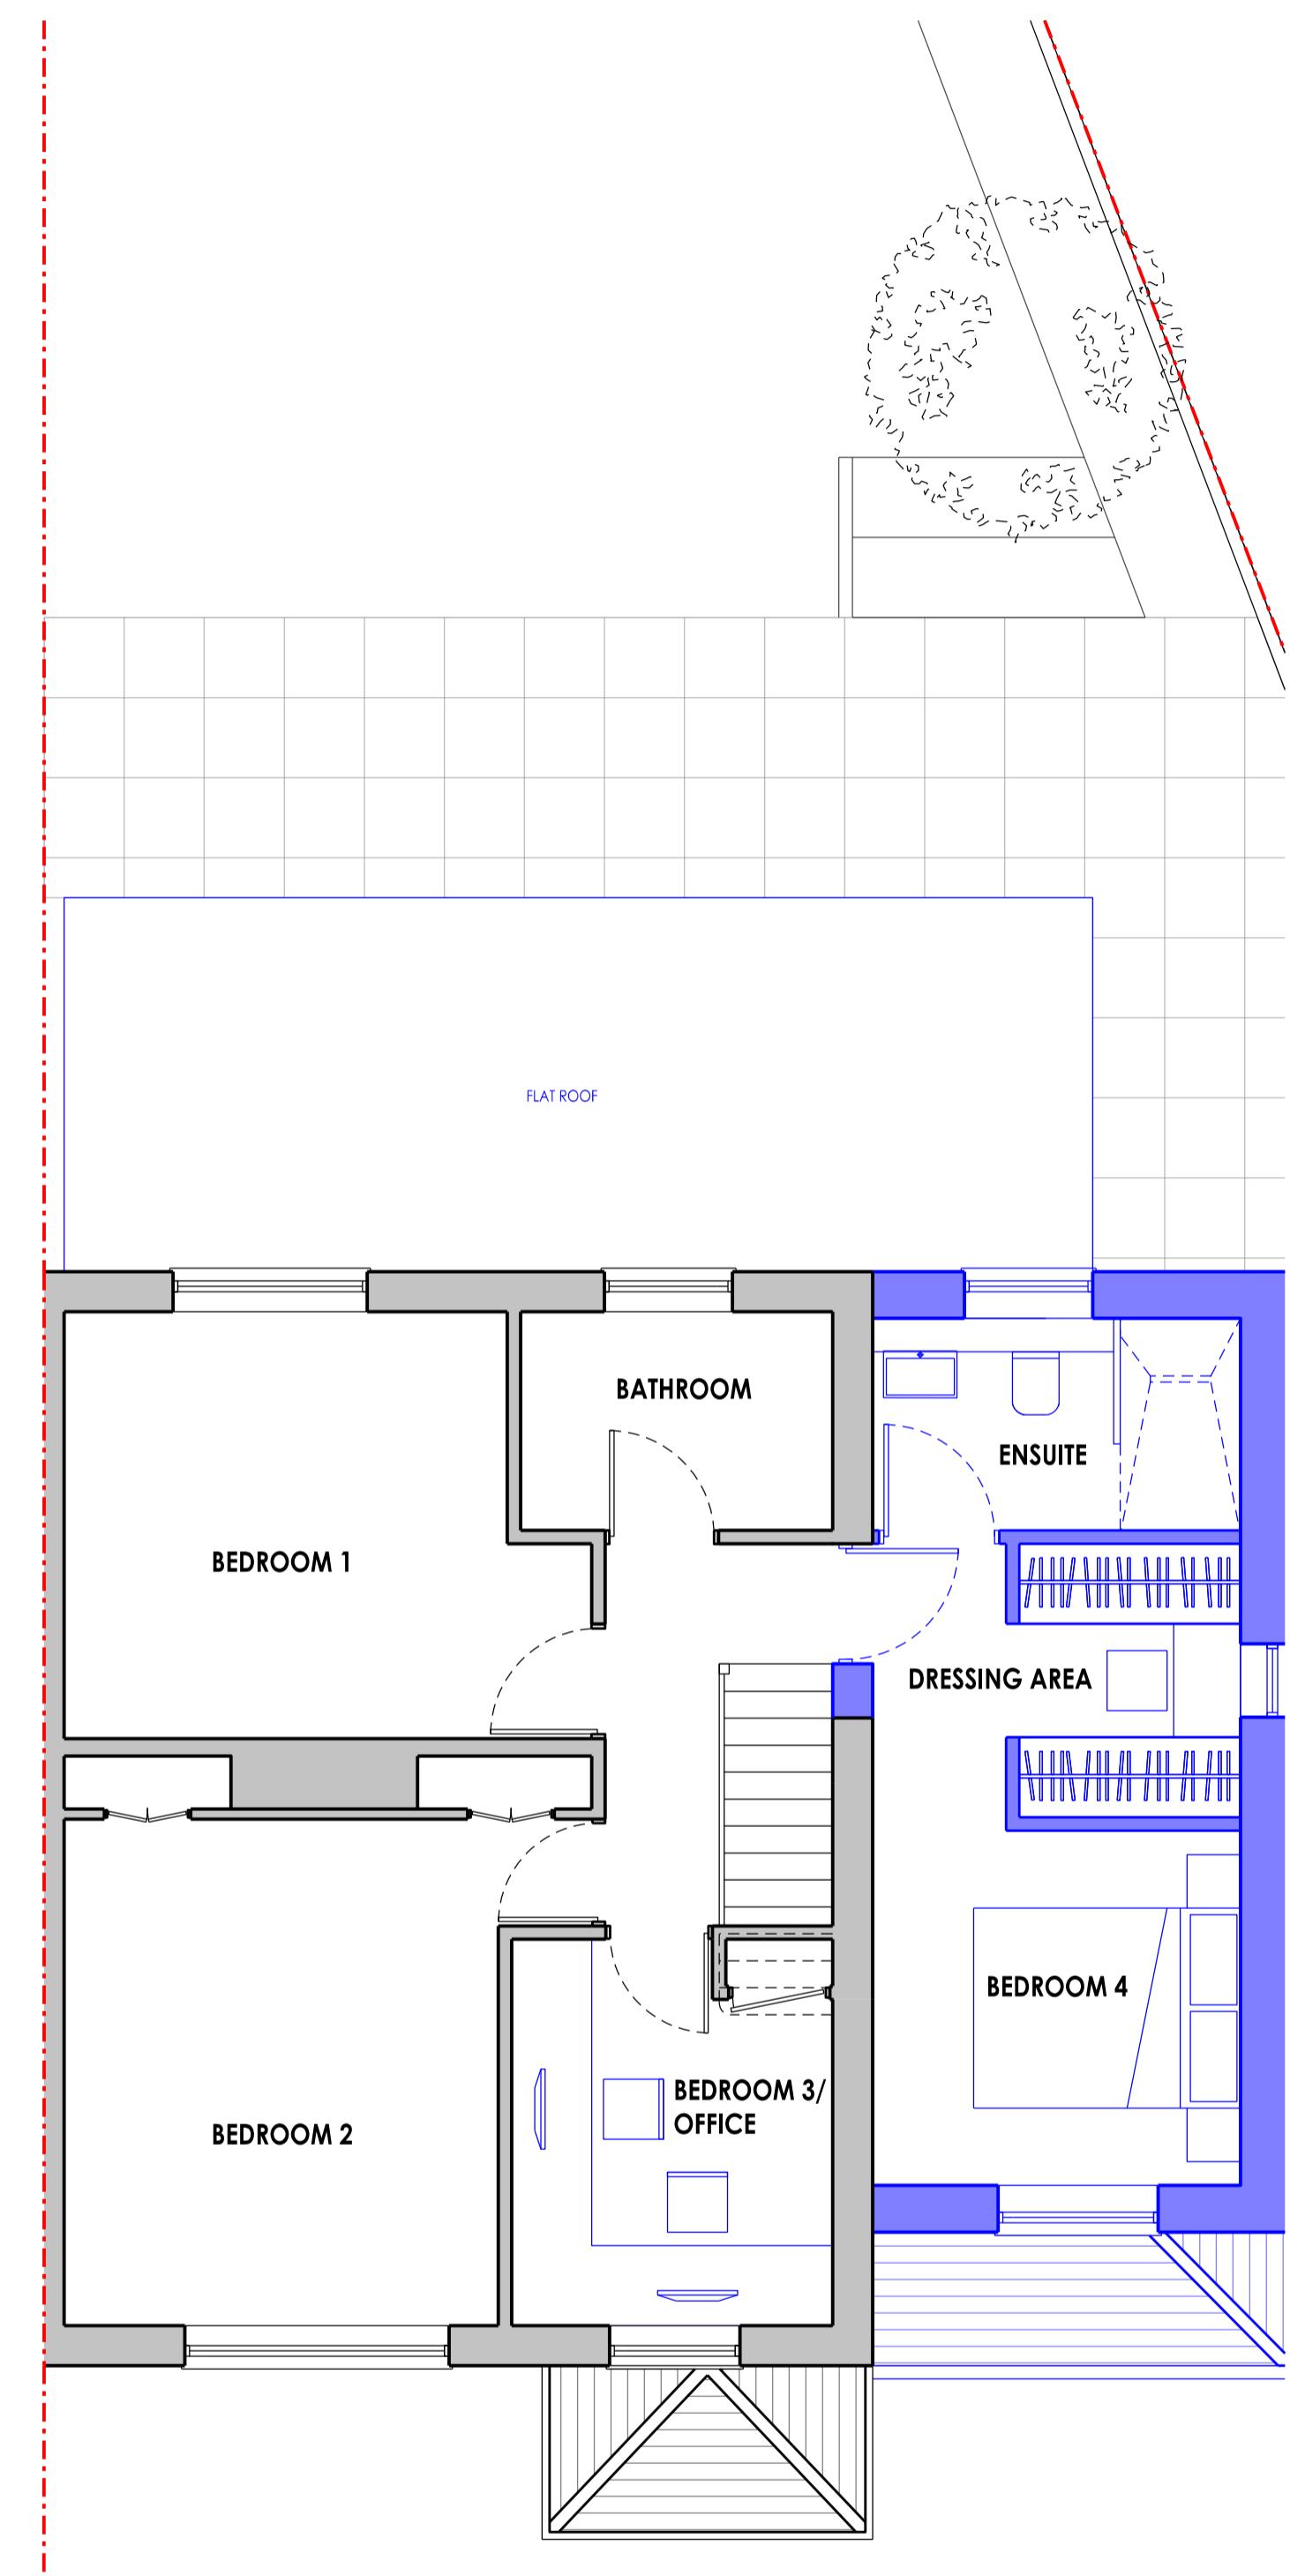
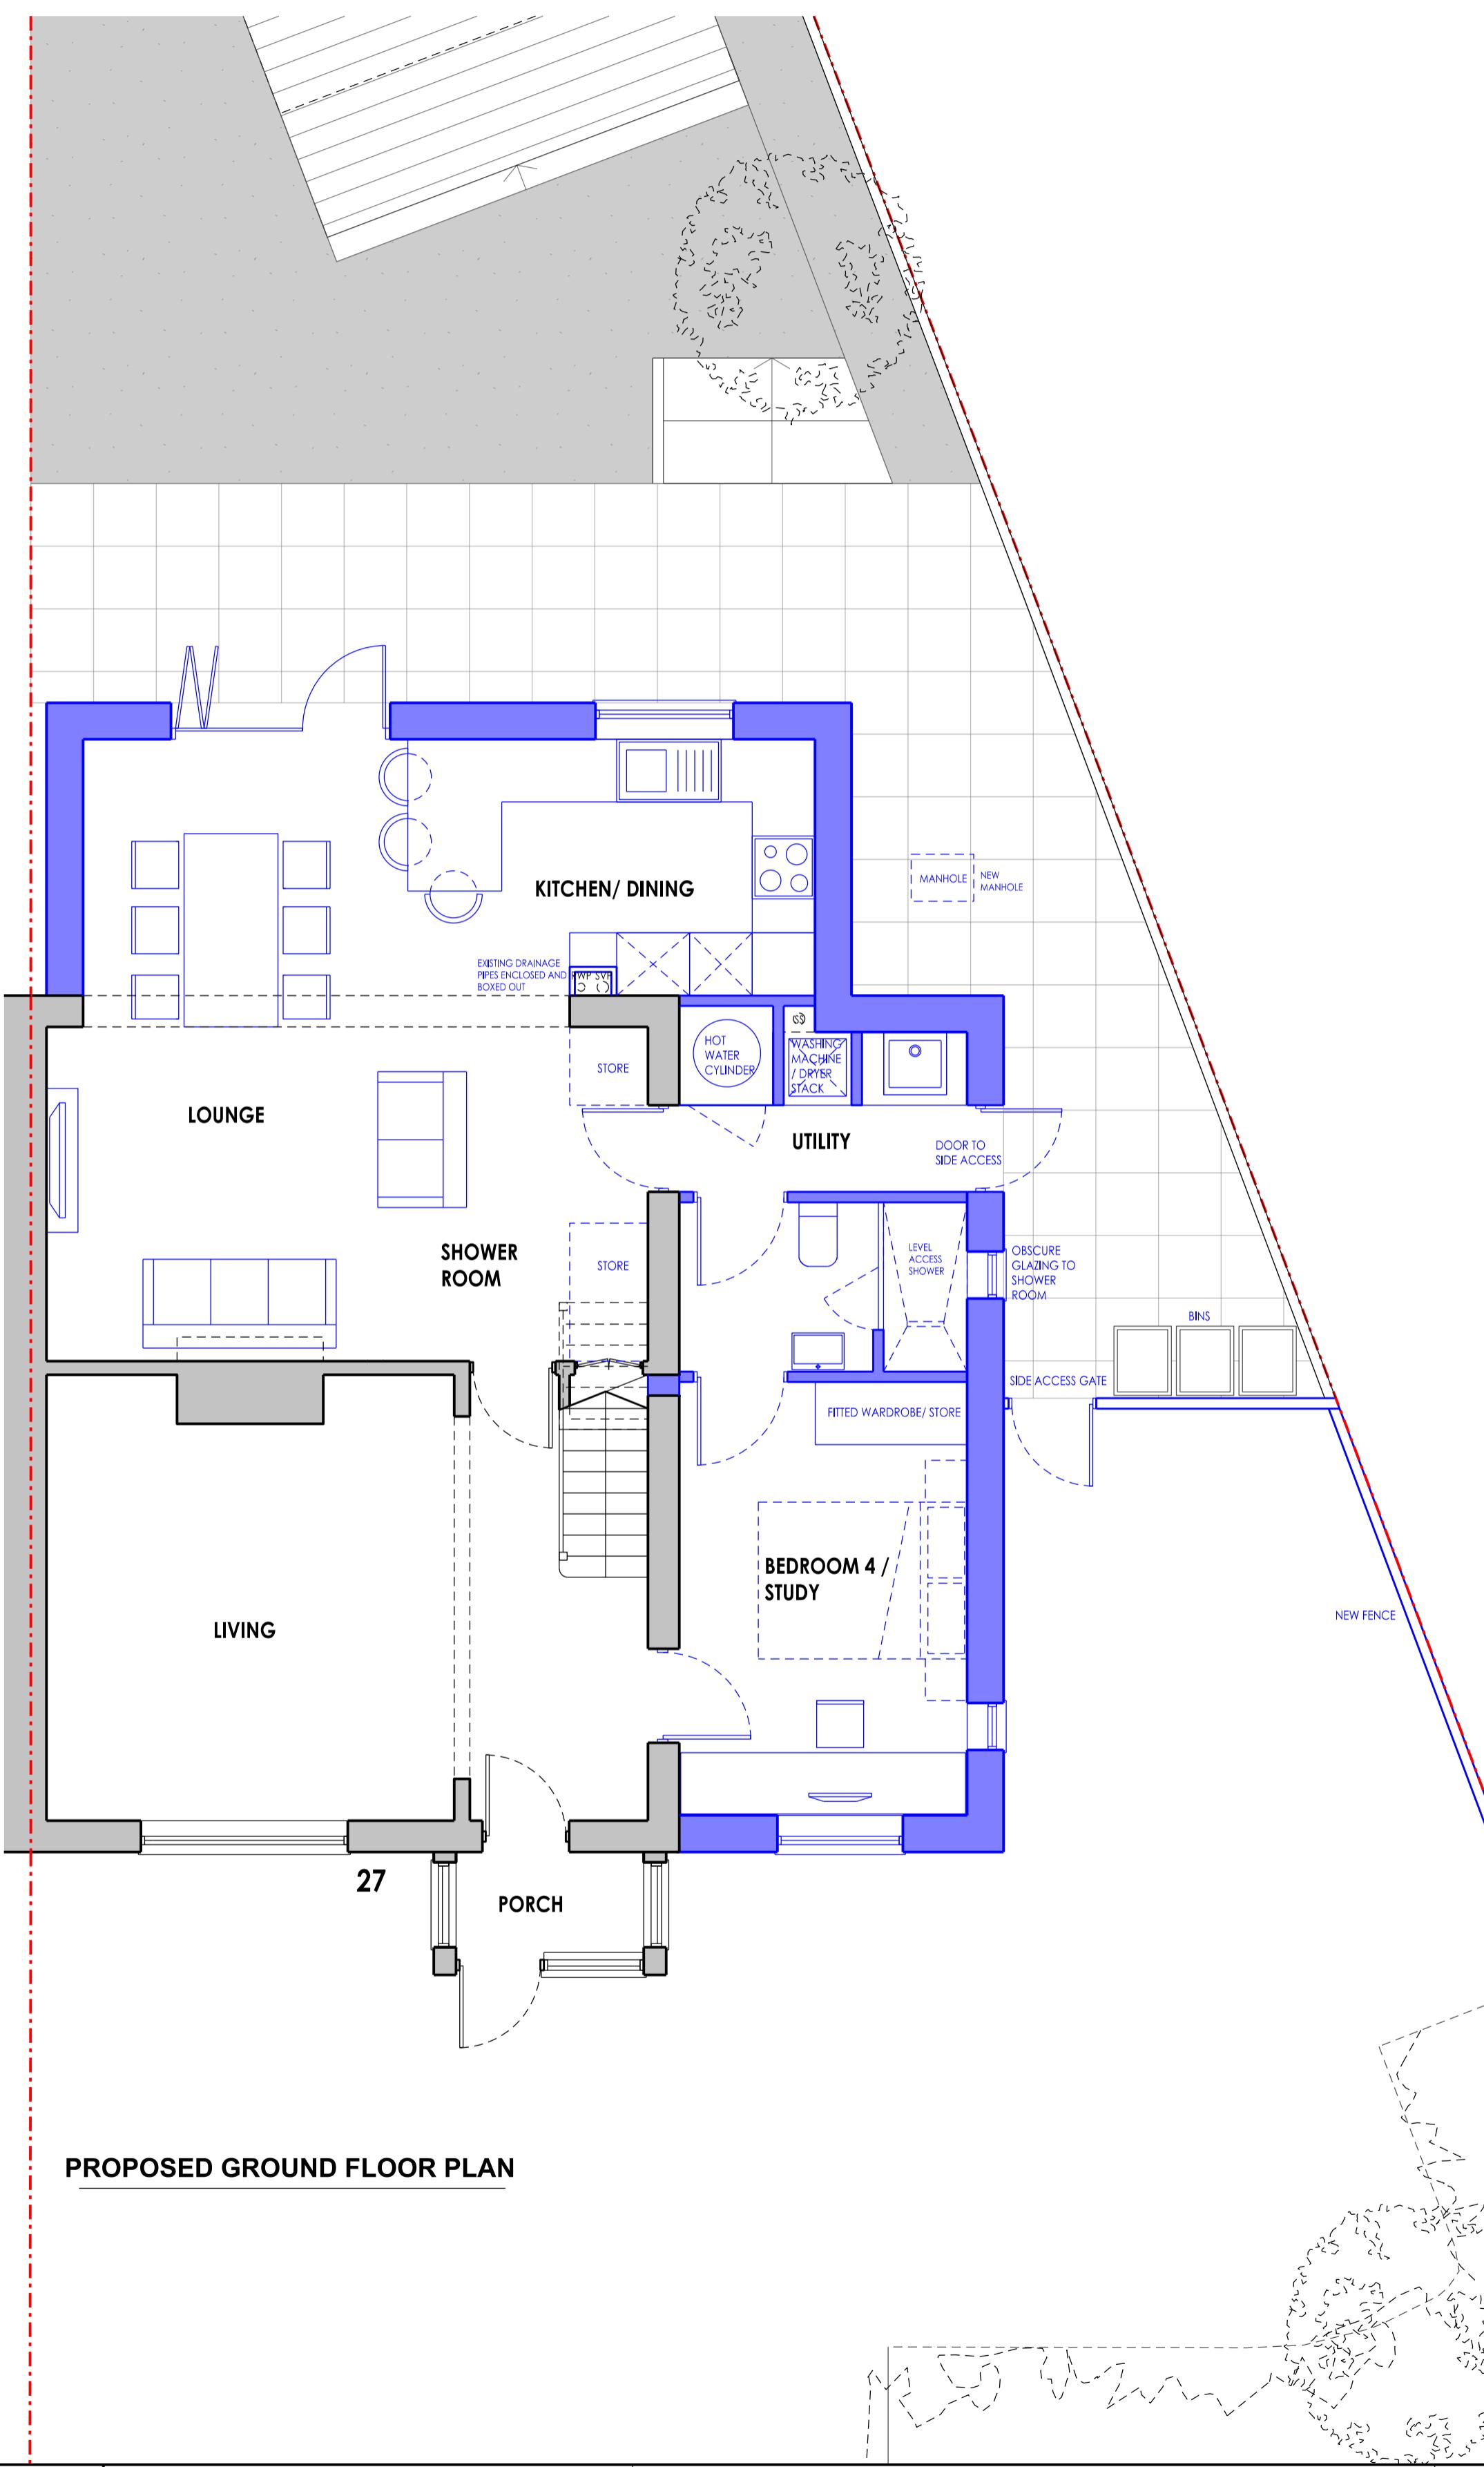



 A horizontal scale bar with numerical markings at 0, 1, 2, 4, 6, 8, and 10m. The scale is indicated by a series of small horizontal tick marks.


EXISTING

PROPOSED