
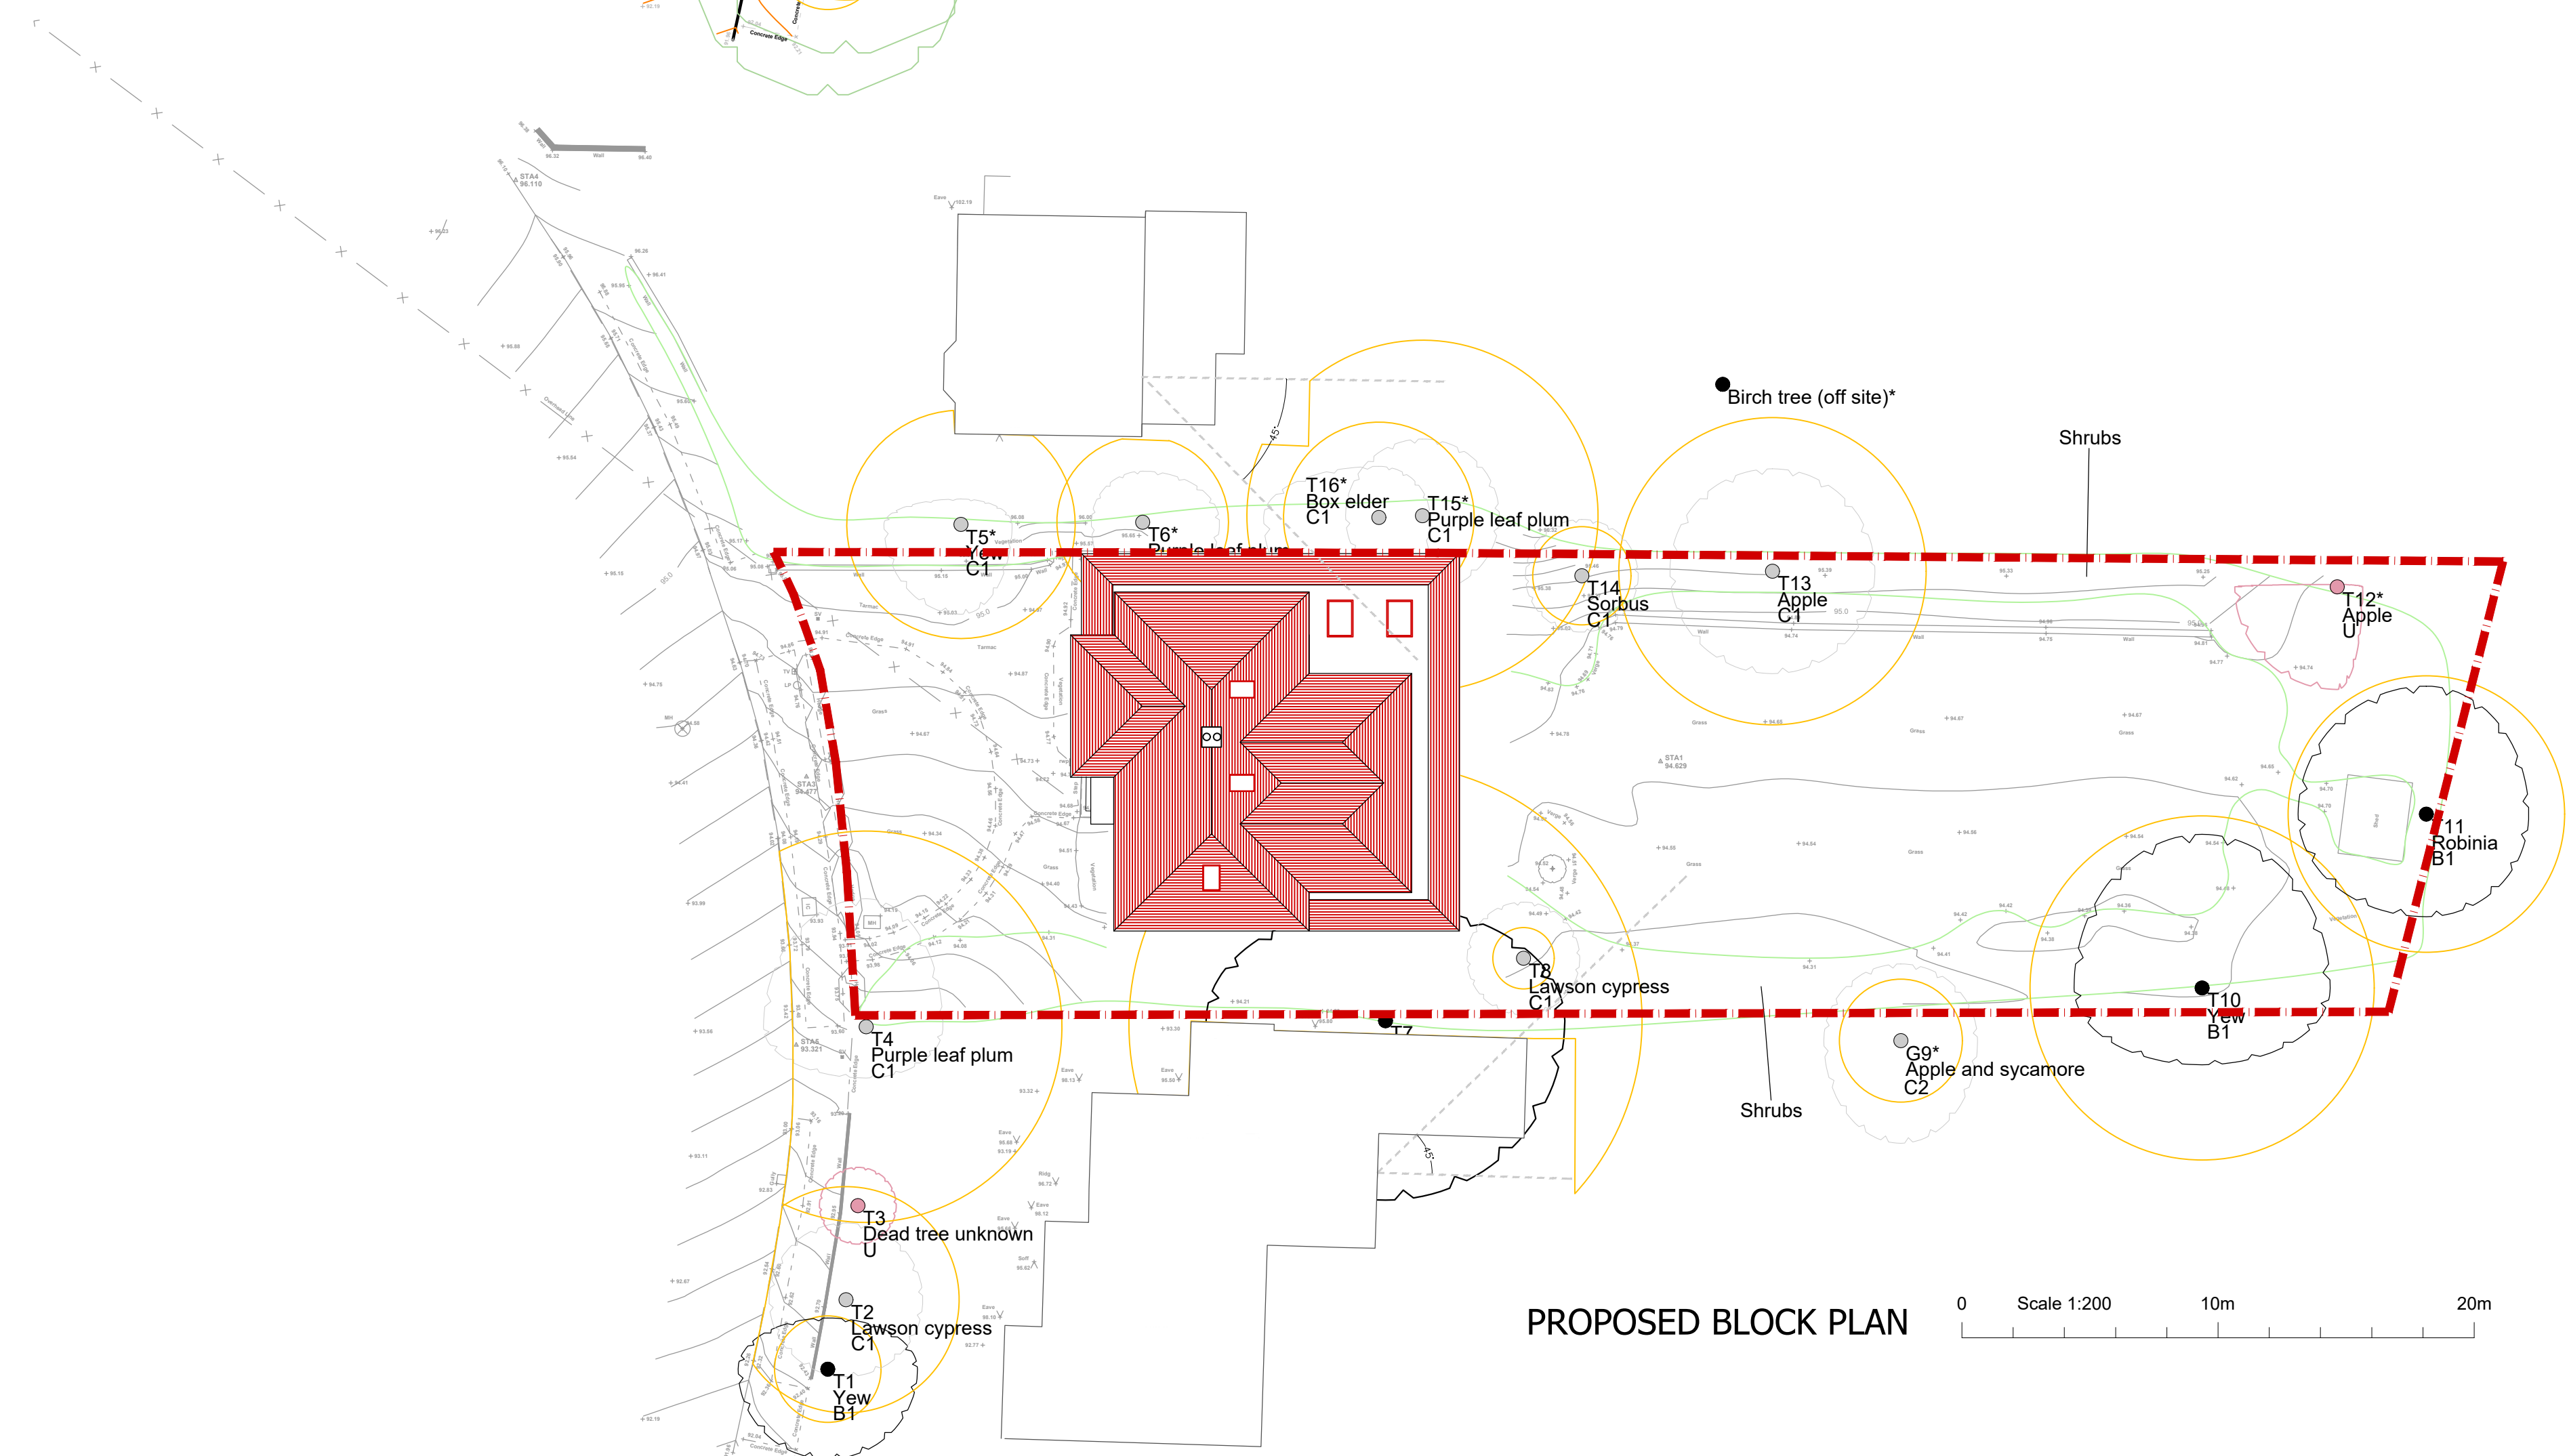


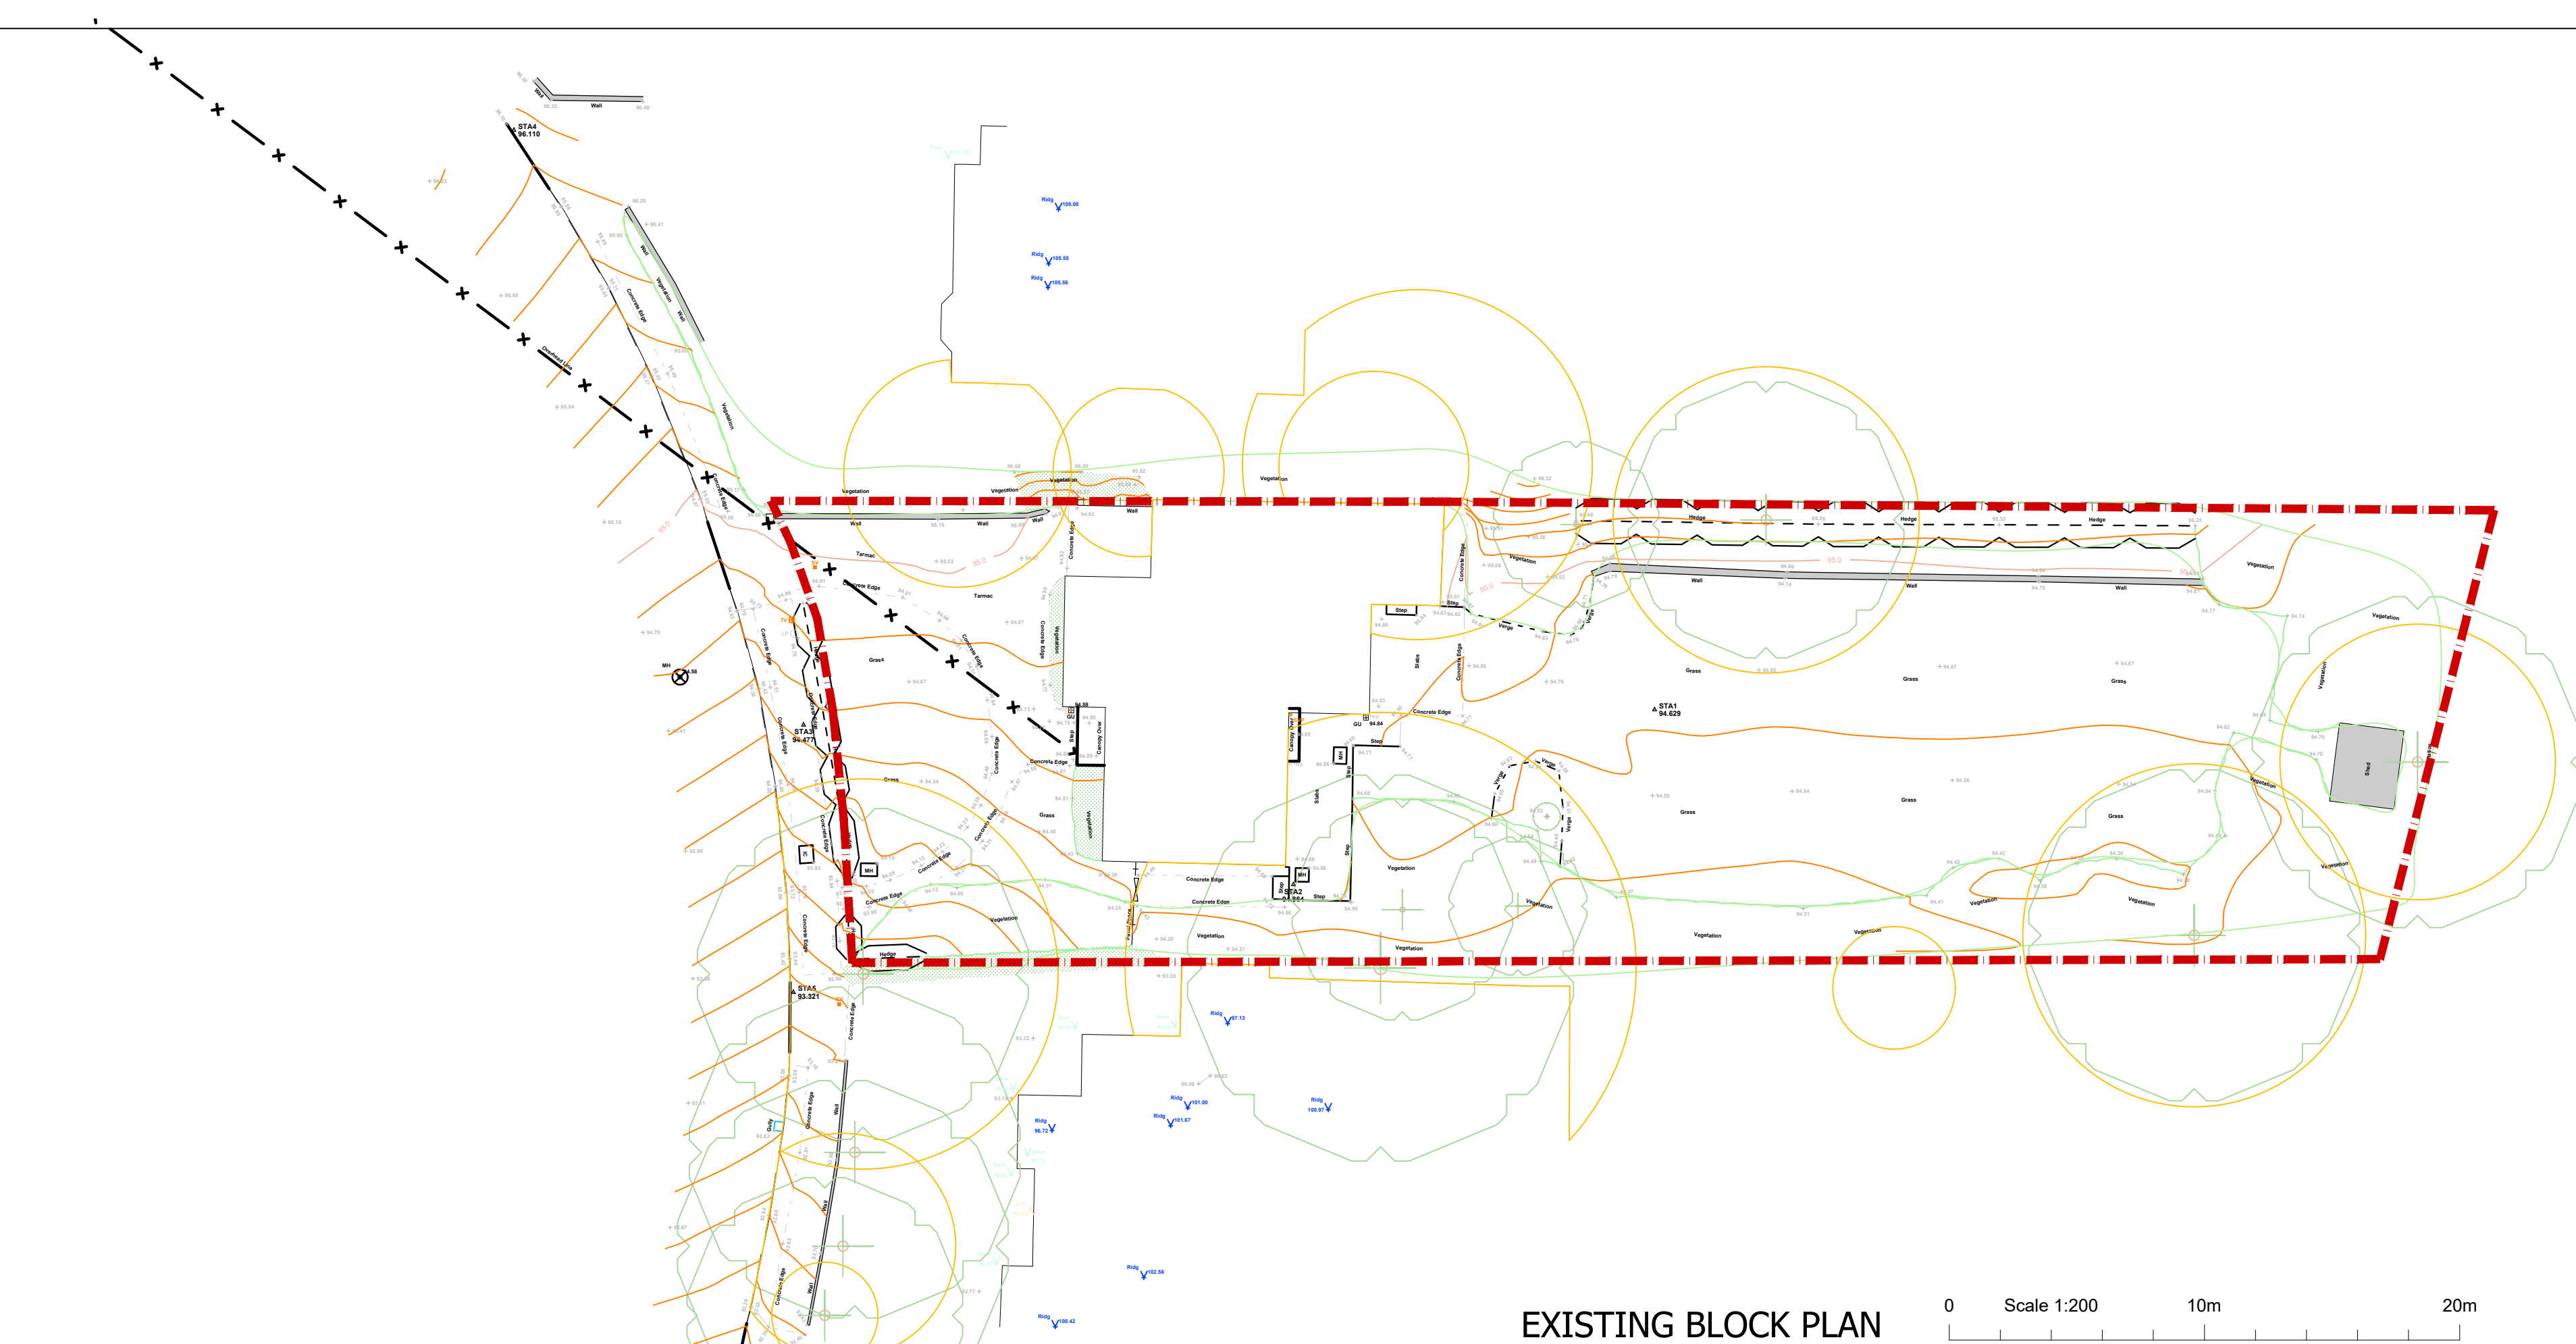

Amendments/Notes			
Rev.	Detail	By	Date
All dimensions and levels to be checked on site by contractor prior to preparation of shop drawings and commencement of work on site. This drawing and the copyrights and patents therein are the property of the Architect and may not be used or reproduced without consent. This drawing is to be read in conjunction with all relevant consultants and/or specialist's drawings/documents and any discrepancies or variations are to be notified to the Architect before the affected work commences. All works on site are to be carried out fully in accordance with current CDM regulations and recommendations, current Building Regulations, British Standards and Codes of Practice as appropriate.			
Project 19 ELGOOD AVENUE NORTHWOOD HILLS, HILLINGDON HA6 3QL			
Drawing EXISTING & PROPOSED BLOCK PLANS			
SEABROOK ARCHITECTS CHARTERED ARCHITECTS Unit 17, Chiltern Court, Ashridge Road, Chesham, Bucks, HP5 2PX Tel: 01494 778918 e-mail: info@gsparchitects.co.uk			
Drawn By		Date	MAY 2024
Checked By		Date	03/09/2024
Approved By		Scale	1:200 @ A1
Drawing No.		Rev.	
6059 PL 001			K