

EXAMPLE OF 1.8M CHAIN LINK FENCE AS INSTALLED ON UNIT B AND THROUGHOUT ESTATE



EXAMPLE OF 2.4M PALLISADE FENCE AS INSTALLED ON UNIT B AND THROUGHOUT THE ESTATE



EXISTING CCTV COLUMNS AND CCTV CAMERAS



EXISTING 3M HIGH PERIMETER FENCE

- KEY**
- VEHICLE BARRIER
 - 2.4M PALLISADE FENCING
 - 1.8M CHAINLINK FENCING
 - 4.5M ACOUSTIC FENCE
 - CCTV CAMERA MOUNTED ON COLUMNS

NOTES:

SUBJECT TO STATUTORY CONSENTS


BASED ON GREENHATCH SURVEY NO. 7159ENT_1 & 14285_OGL

BASED ON OS MAP REPRODUCED BY PERMISSION OF CONTROLLER OF HM STATIONARY OFFICE (c) CROWN COPYRIGHT

COPYRIGHT RESERVED

BOUNDARIES BASED ON LAND REGISTRY TITLE NUMBER MX131015

ADOPTED HIGHWAY BOUNDARY BASED ON INFORMATION RECEIVED FROM LONDON BOROUGH OF HILLINGDON

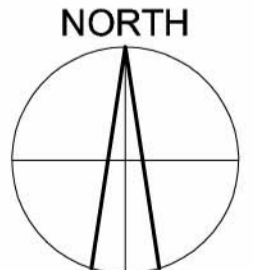

19.03.2013	FIRST ISSUE	PW	PW
REV	DATE	COMMENT	DRAW CHCK

CHARTERED ARCHITECTS

11, PLATO PLACE,
ST JAMES ROAD,
LONDON SW6 4TU

TELEPHONE 020 7736 6162
FAX 020 7736 3896
info@mso-architects.co.uk

TITLE
PHASE 3 - PROLOGIS PARK, HEATHROW

DRAWING
SITE LAYOUT PLAN - UNITS C,D & G

CCTV & FENCING DETAILS

CLIENT
PROLOGIS UK LTD.

DATE	SCALE	DRAWN
MARCH 2013	1:500 @ A1	PW
	STATUS	CHECKED
	FOR PLANNING	PW

DRAWING NUMBER
30587-PL116