


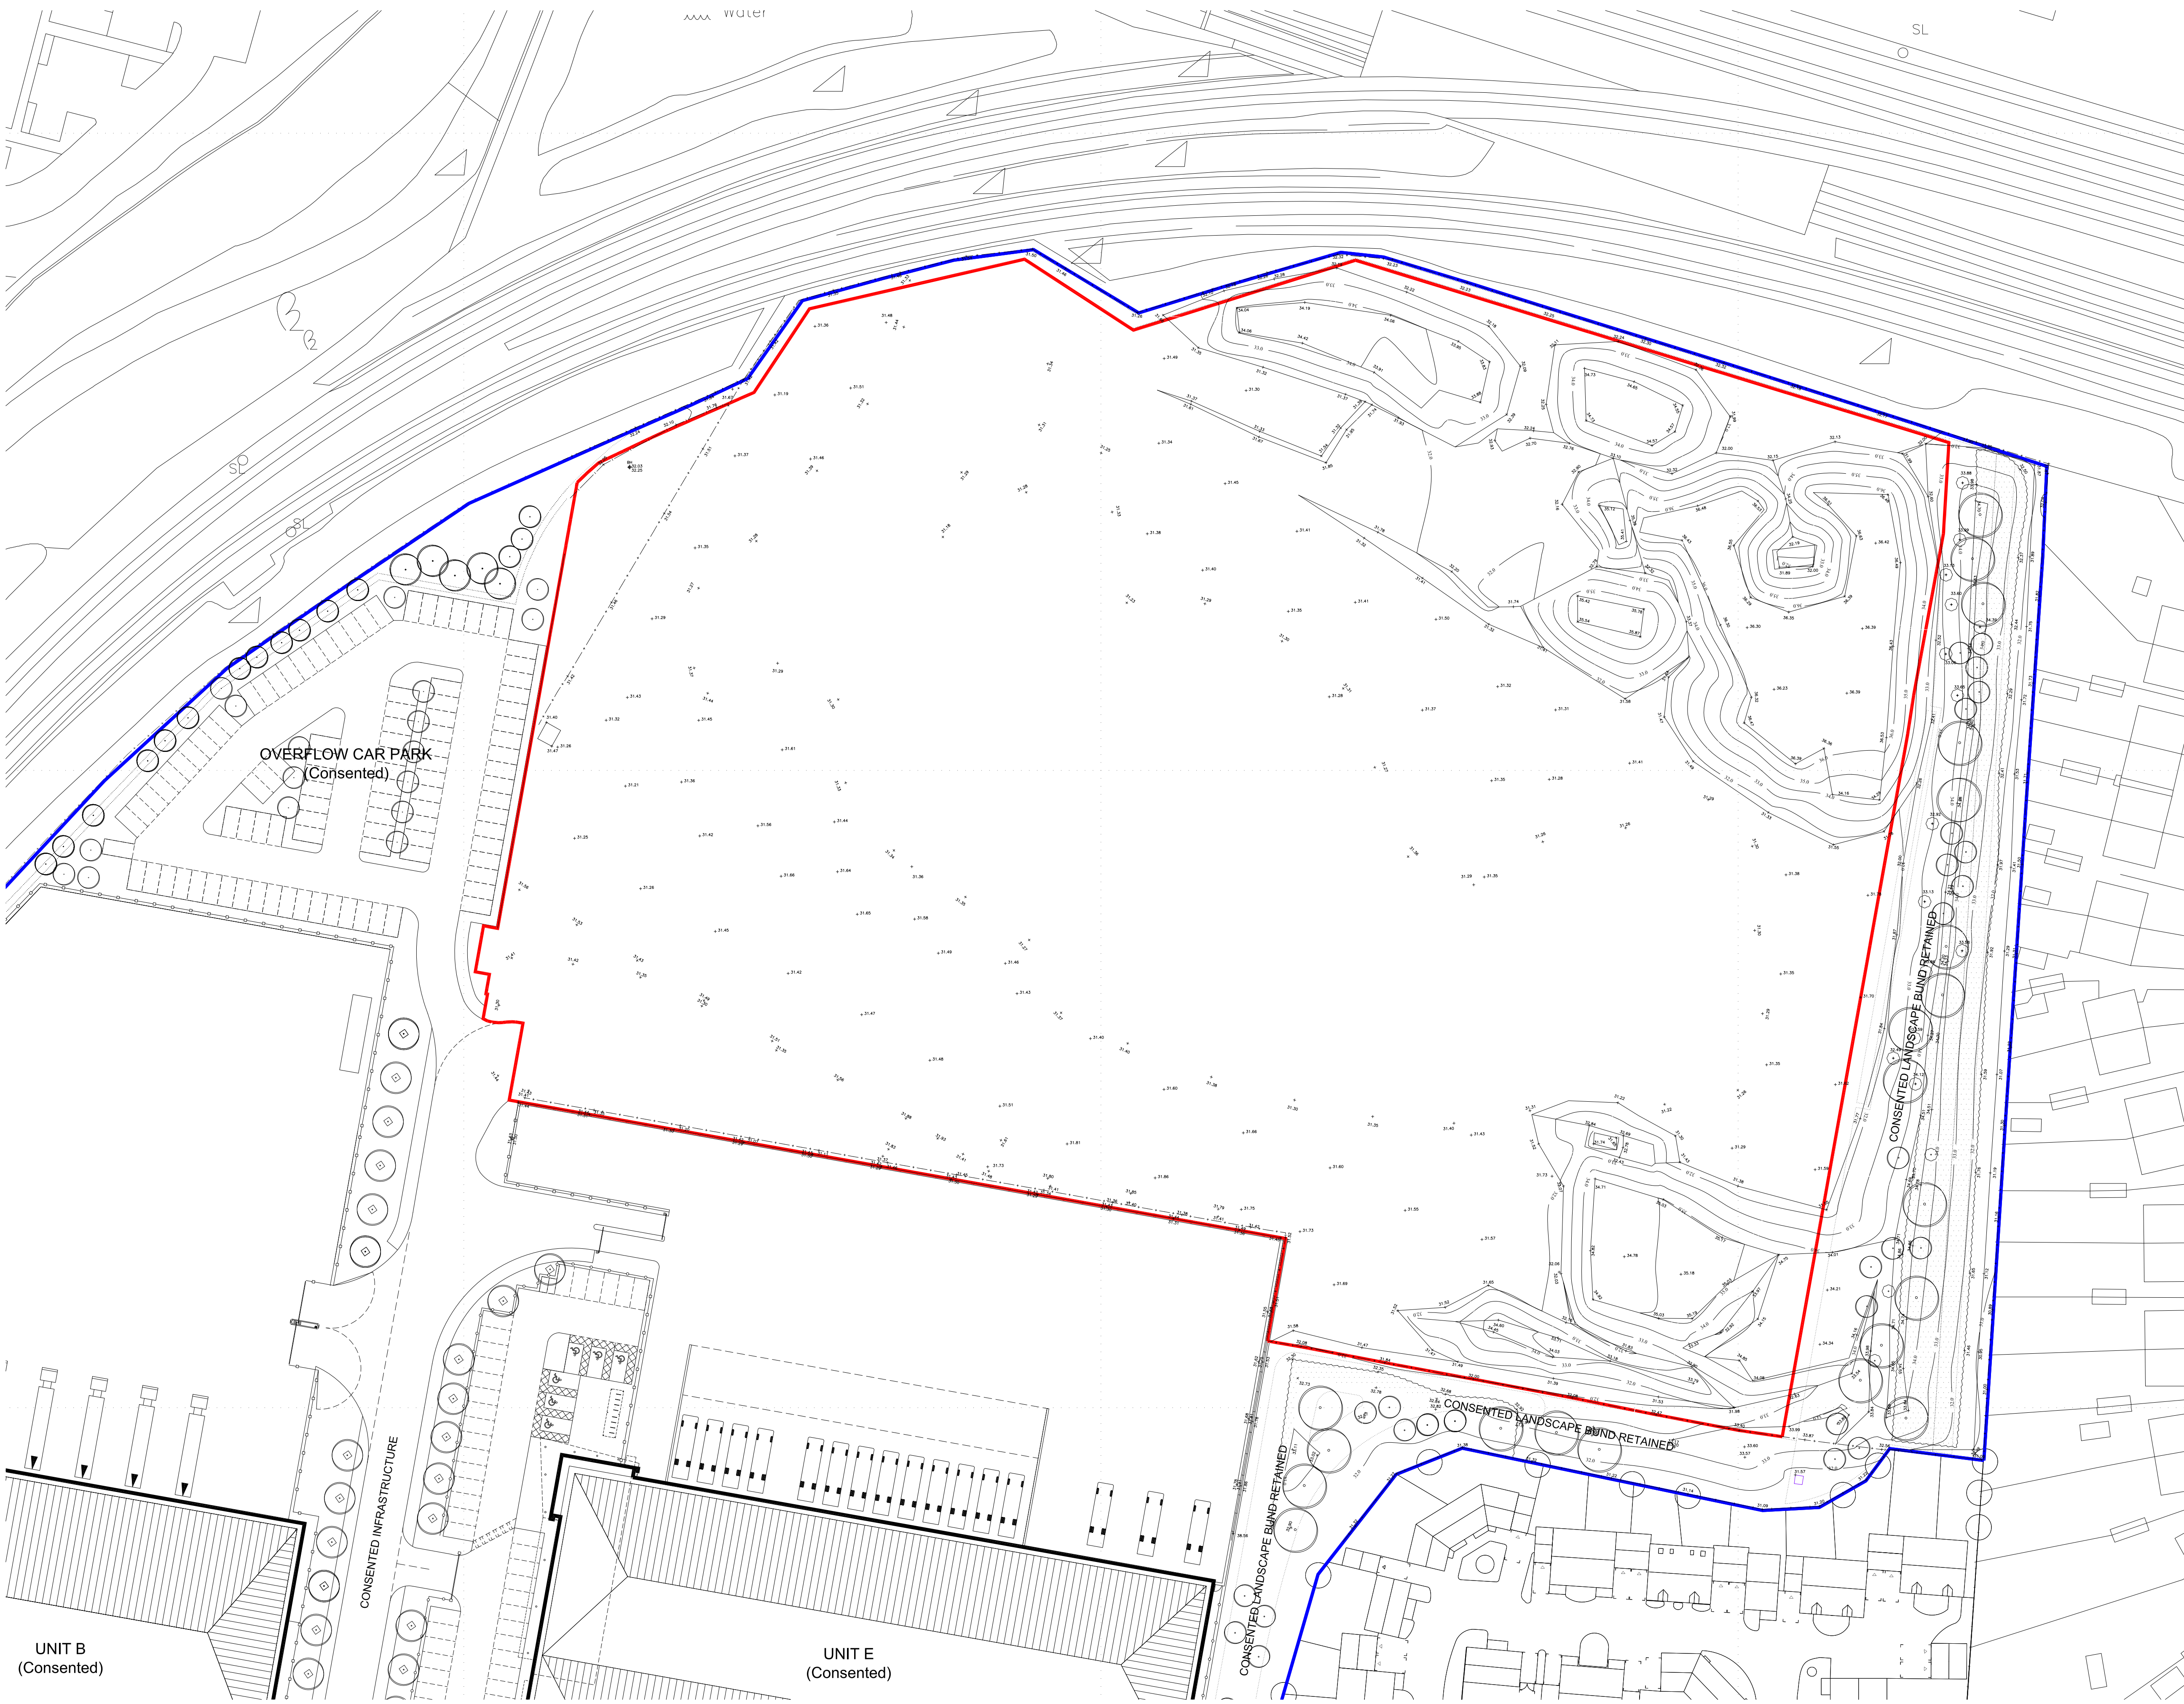

NOTES:

SUBJECT TO STATUTORY CONSENTS

BASED ON GREENHATCH SURVEY NO. 7159ENT_1 & 14285_OGL

BASED ON OS MAP REPRODUCED BY PERMISSION OF CONTROLLER OF HM STATIONARY OFFICE (c) CROWN COPYRIGHT

COPYRIGHT RESERVED

BOUNDARIES BASED ON LAND REGISTRY TITLE NUMBER MX131015

ADOPTED HIGHWAY BOUNDARY BASED ON INFORMATION RECEIVED FROM LONDON BOROUGH OF HILLINGDON

0 25 50 100 m

NORTH

—	19.03.2013	FIRST ISSUE	VCN	PW
REV	DATE	COMMENT	DRAW	CHK



CHARTERED ARCHITECTS

11 PLATO PLACE
ST. DUNGS ROAD
LONDON SW6 4TU

TELEPHONE 020 7736 6162
FAX 020 7736 3896
info@mso-architects.co.uk

TITLE

PHASE 3 - PROLOGIS PARK, HEATHROW

DRAWING

SITE LOCATION PLAN - EXISTING LEVELS

CLIENT

PROLOGIS UK LTD.

DATE	SCALE	DRAWN
MARCH 2013	1:500 @ A1	PW
	STATUS	CHECKED
	FOR PLANNING	PW

DRAWING NUMBER

30587-PL-118