


Option 1
Inbound

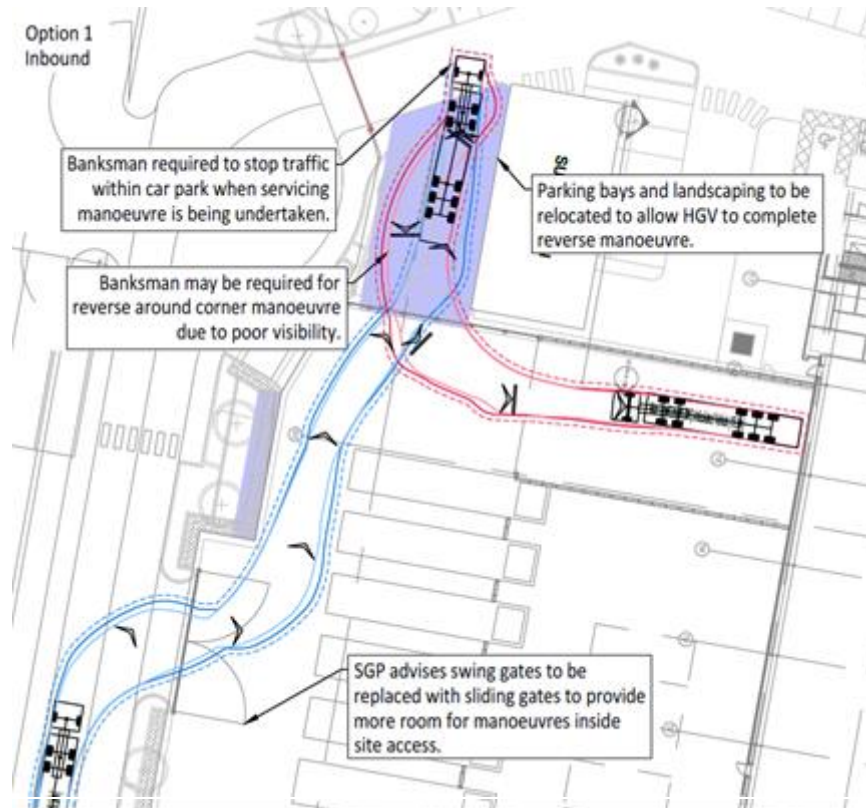

Option 1
Outbound

