


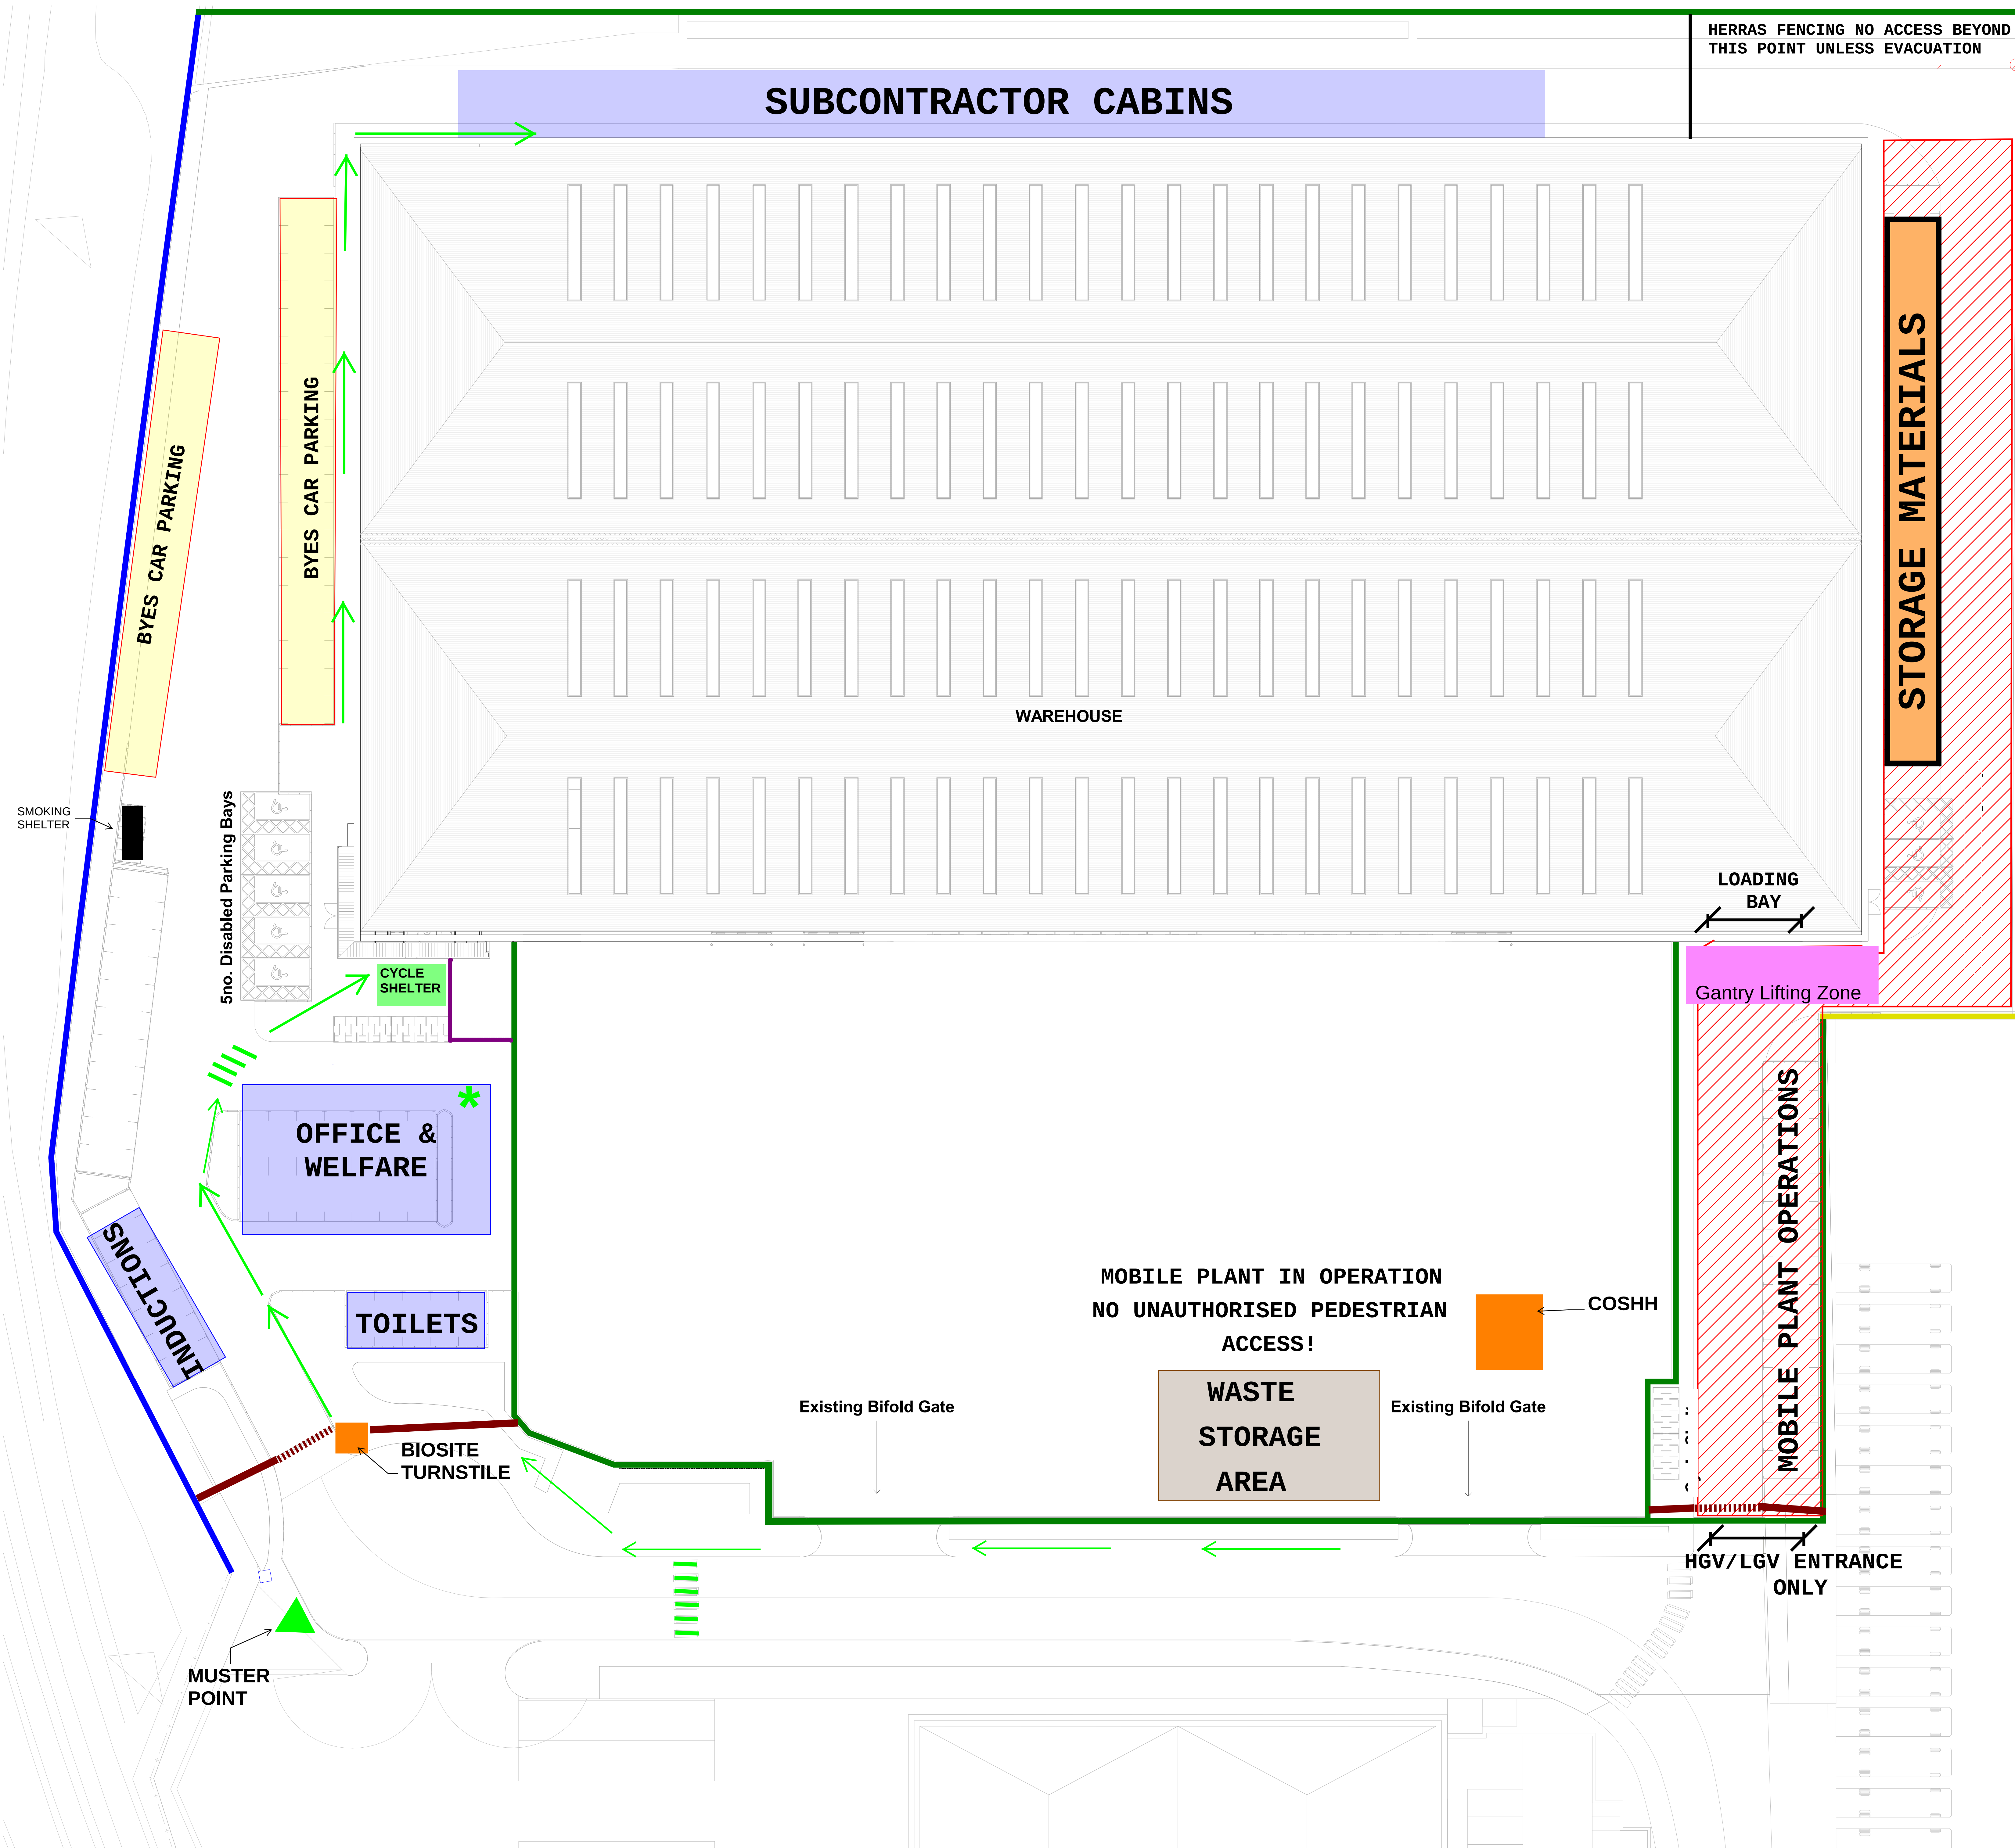

→ PEDESTRIAN ACCESS

KEY: FENCING

5m High Acoustic Timber Screen

2m Existing Chain Link Fence - Virtus to confirm ownership and whether it can be removed

2.4m Existing Palisade Fencing -
Virtus to confirm ownership and
whether it can be removed

1.8m Existing Palisade Fencing -
Virtus to confirm ownership and
whether it can be removed




Existing Bicycle Shelter

 **NO PEDESTRIAN ACCESS**

*** FIRST AID**



Above image: 2m Existing Chain Link Fence with Concrete Posts

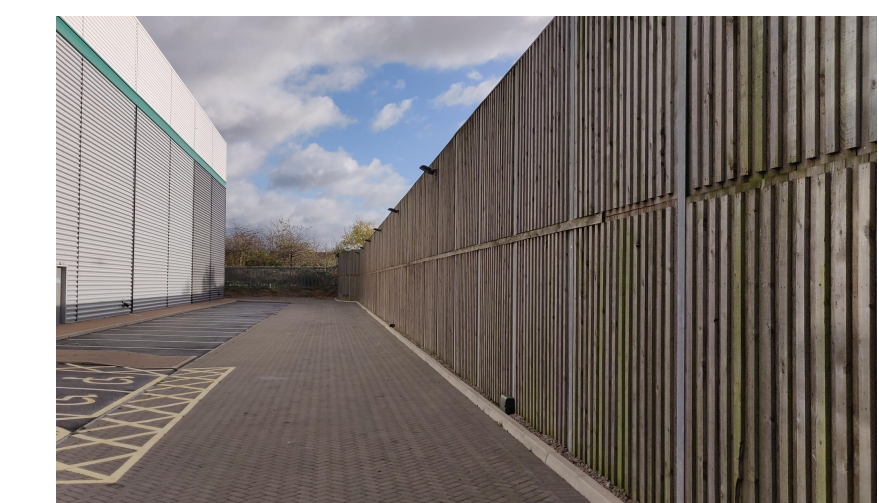

Above image: Wooden Acoustic Barrier



Above image: 2.4m Existing Pallsade Fencing



Above image: 1.8m Existing Palisade Fencing

 Hoarding
 Gate Access

SGP

Architects + Masterplanners

Third Floor
87 Worship Street
London
EC2A 2BE

t: +44 (0)203 833 1310

www.stephengeorge.co.uk

Stockley Park
London

Drawing Name:
Boundary Treatments Existing

Drawing Stage: TENDER

Status:	S
---------	---

SGP File Ref: 21079-SGP-ZZ-ZZ-M3-A-000005

21.078	0009122	CHINA	AS & AU	PI
SGP Project No:	Date:	Drawn:	Indicate Scale:	Rec:
Drawing Number:				

21079-SGP-ST-ZZ-DR-A- 200010