
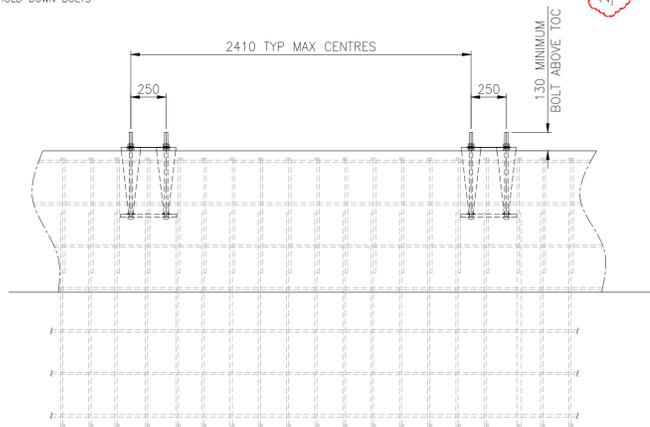


NOTES.
ALL DIMENSIONS ARE IN mm (UNO)


MATERIALS.
ACOUSTIC BOTTOM BOARD: 140 x 34 thk (120 Nom. FACE)
ACOUSTIC T & G BOARD: 140 x 34 thk (123 Nom. FACE)
CAPPING RAIL: 145 x 34 thk PAR
COUNTER RAIL: 70 x 34 thk PAR
POST COVER BOARD: 120 x 35 thk
TIMBER BATTEN: 100 x 50 thk SAWN FINISH
STEEL POSTS: 305x146x46 UB
BASEPLATES: 25 thk MS PLT
ALL FIXINGS ARE GALVANISED OR STAINLESS STEEL.
HOLDDOWN BOLTS: M24 gr8.8 GALVANISED
c/w 3NUTS & 2WASHERS
TEMPLATE (SELF COLOUR): 2mm MS PLT
WASHER PLATE: 150x15 MS FLAT
60x6 MS FLAT

FINISH.
TIMBER: JAKURED TREATED.
STEEL: GALVANISED TO BS EN ISO 1461

HOLD DOWN BOLT INSTALLATION

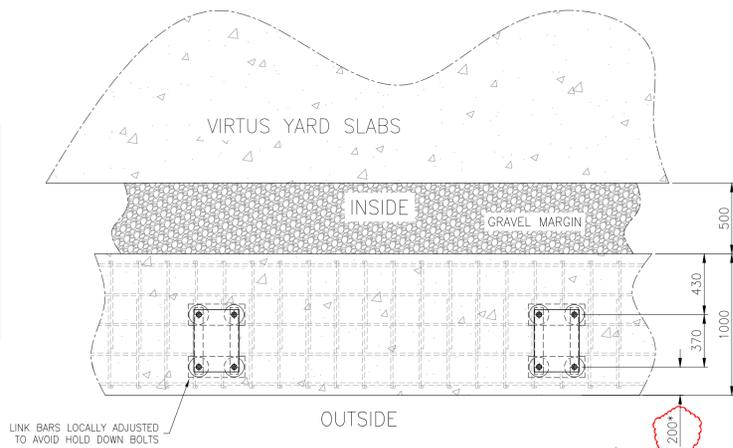

*** NOTE**
THE CONCRETE BASE AND REINFORCEMENT IS TO BE DESIGNED BY OTHERS.
THE 200mm FIXING EDGE DISTANCE IS SUGGESTED ONLY TO GIVE AN IDEA OF THE SITE SPACE THAT IT IS POSSIBLE TO ACHIEVE.
SUITABILITY OF INTERFACE BETWEEN FIXINGS AND CONCRETE AND OVERTURNING OF CONCRETE BASE ARE NOT THE RESPONSIBILITY OF JACKSONS FENCING.

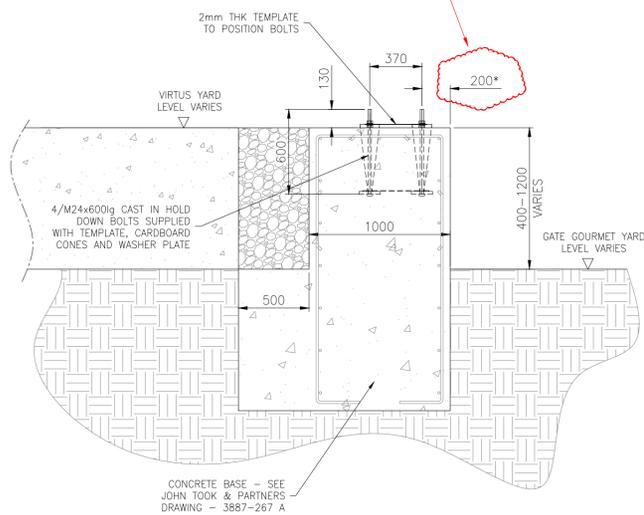

POST INSTALLATION

