




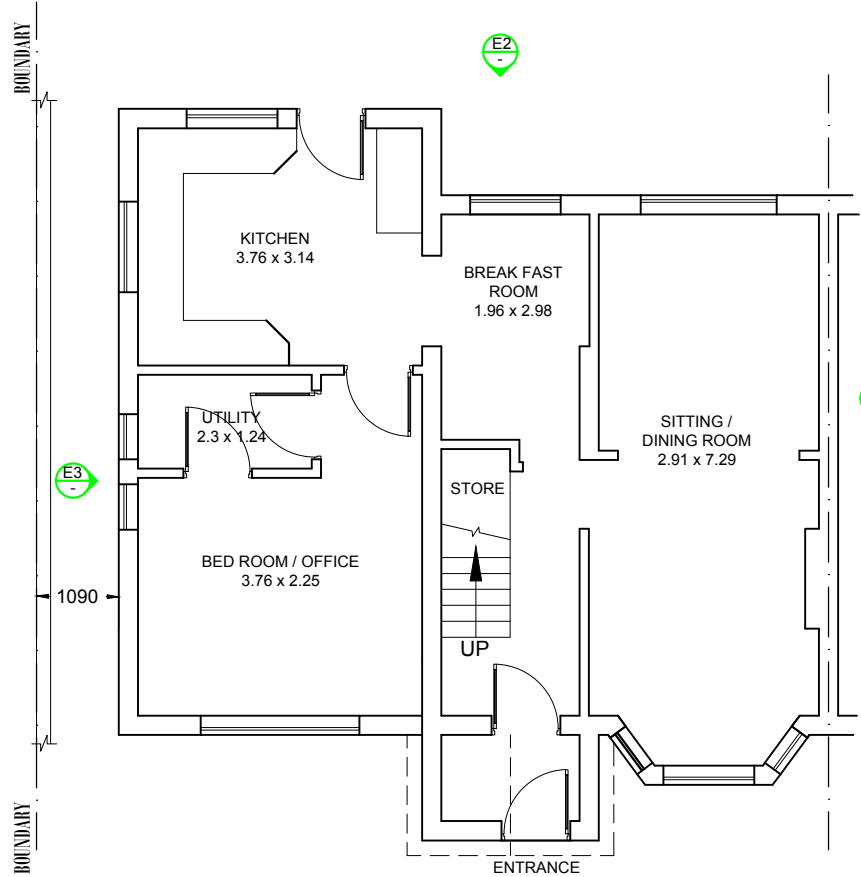


EXISTING GROUND FLOOR PLAN
SCALE= 1:100

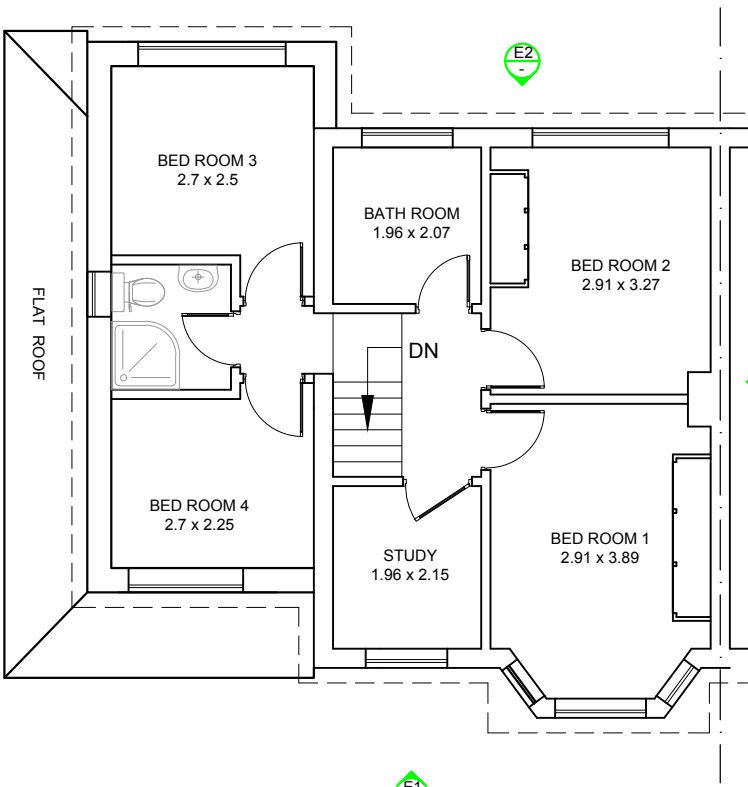


EXISTING FIRST FLOOR PLAN
SCALE= 1:100

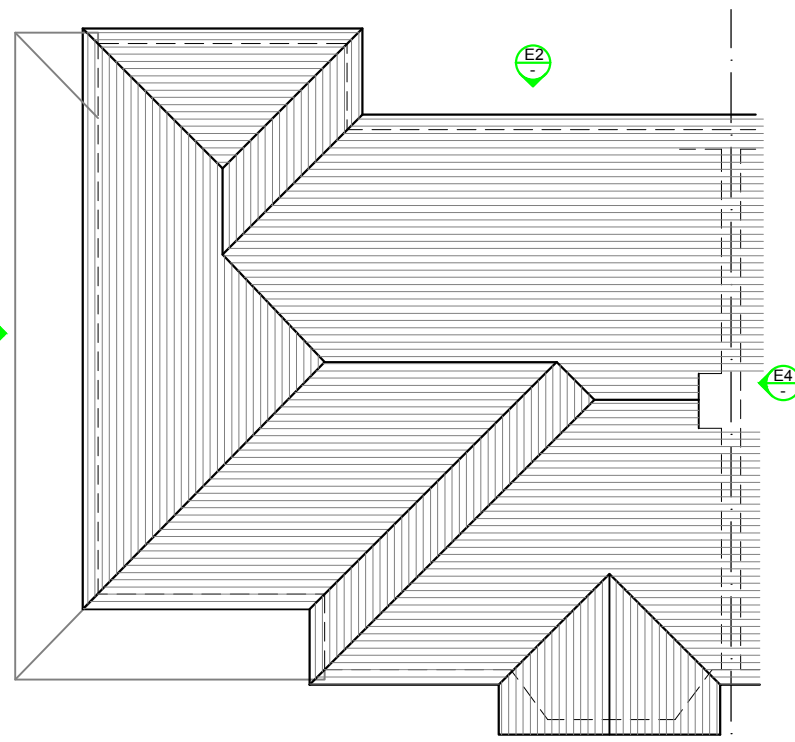


EXISTING ROOF PLAN
SCALE= 1:100

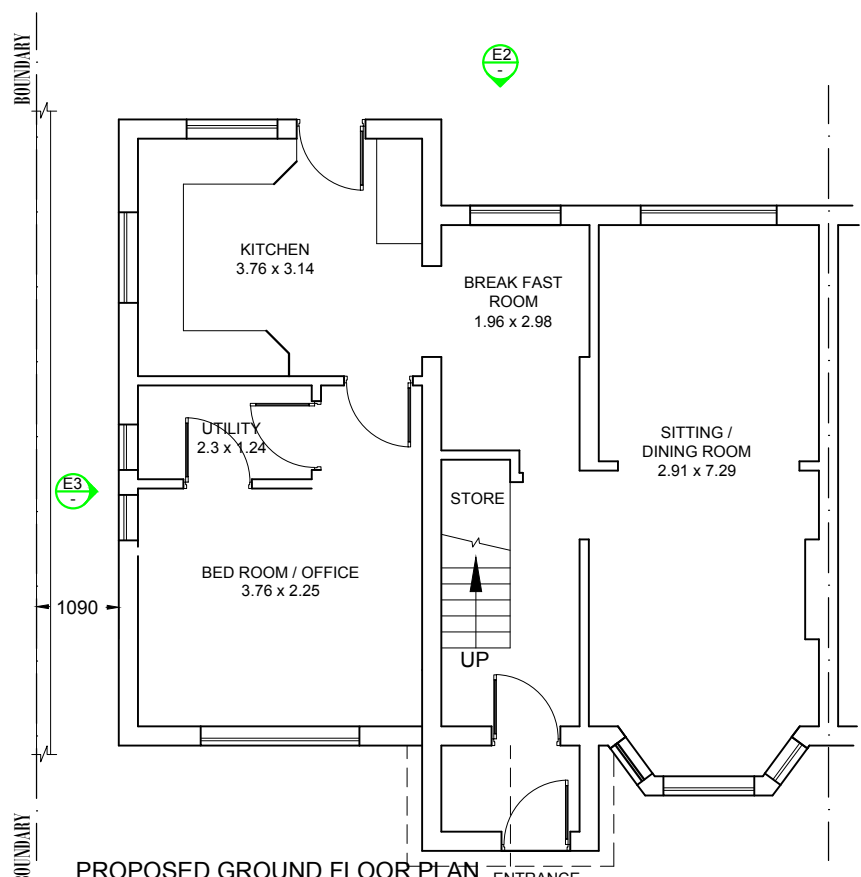

PROPOSED GROUND FLOOR PLAN
SCALE= 1:100

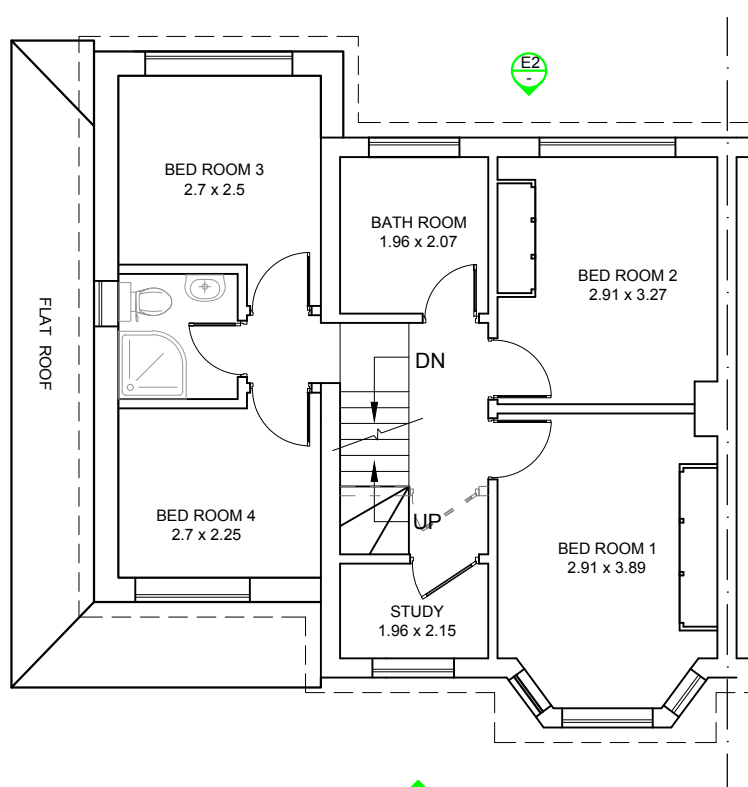

PROPOSED FIRST FLOOR PLAN
SCALE= 1:100

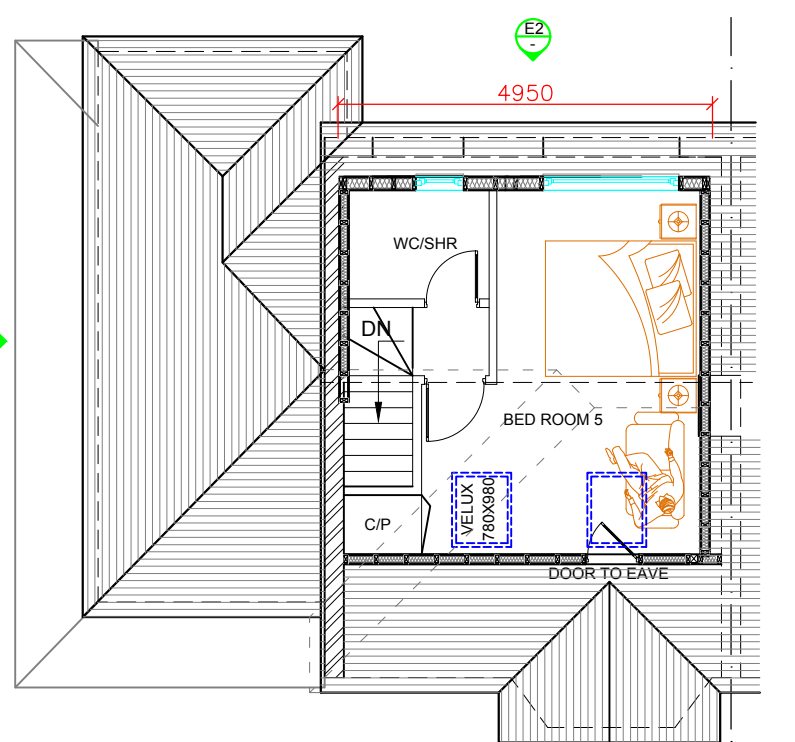

PROPOSED LOFT PLAN
SCALE= 1:100

Rev.No	DATE	REV. NOTE
CAD REF		

Project Title		
LOFT CONVERSION		
Layout Name		
EXISTING & PROPOSED FLOOR PLANS		
Client	Mr. Muhammad Kalam	
Site	80 Botwell Lane, HAYES, UB3 2AE.	
Drawn By		Designed By
LT		SA
Drawing No		Revision No
80BL/02		A
Compass	Date	Scale
	16-07-2024	1:100
	Project No	Sheet No
		-
HEAD OFFICE : S A Design & Management saud_ahmad67@outlook.com Phone : 0044 7930880404		
THIS DRAWING IS A COPYRIGHT OF S A DESIGN & MANAGEMENT AND MUST NOT BE DUPLICATED OR REPRODUCED WITHOUT PERMISSION FROM THE COMPANY.		

