


ALL EXTERNAL MATERIALS TO MATCH
EXISTING UNLESS STATED OTHERWISE.

VOLUME OF THE ROOF TO EXISTING SIDE EXTENSION:


$1.77 \times 3 \times 6.04 / 2 = 16.02\text{m}^3$

$1.08 \times 3.23 \times 1.24 / 2 = 2.16\text{m}^3$


TOTAL =18.18m³

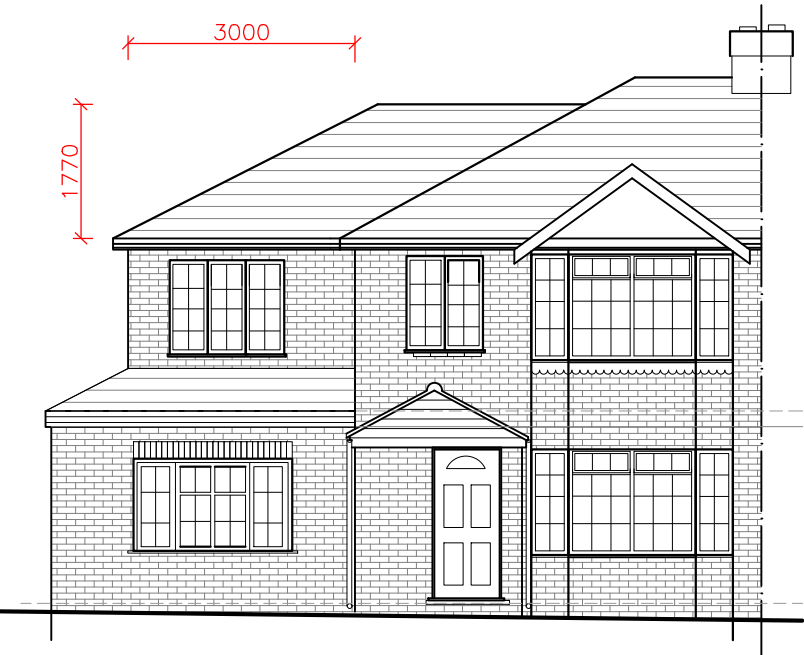


E1 — EXISTING
— FRONT ELEVATION

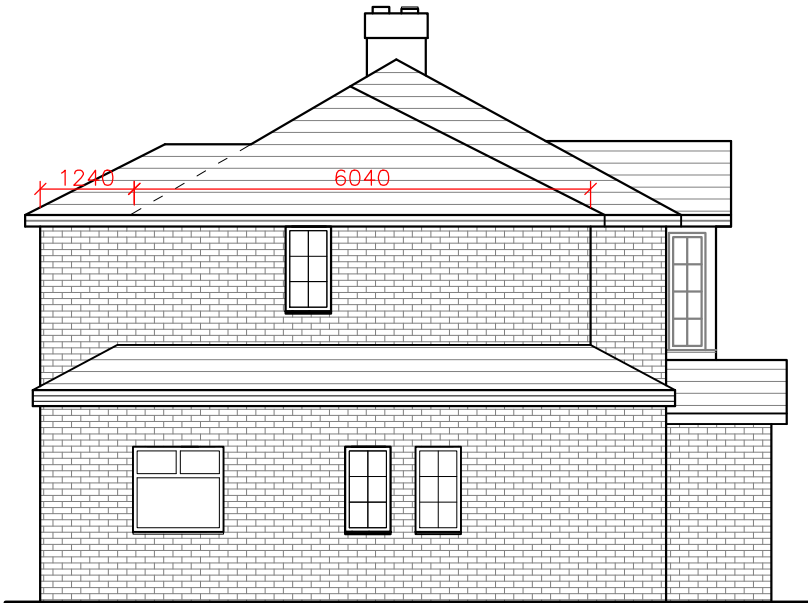

E3 — EXISTING
— SIDE ELEVATION

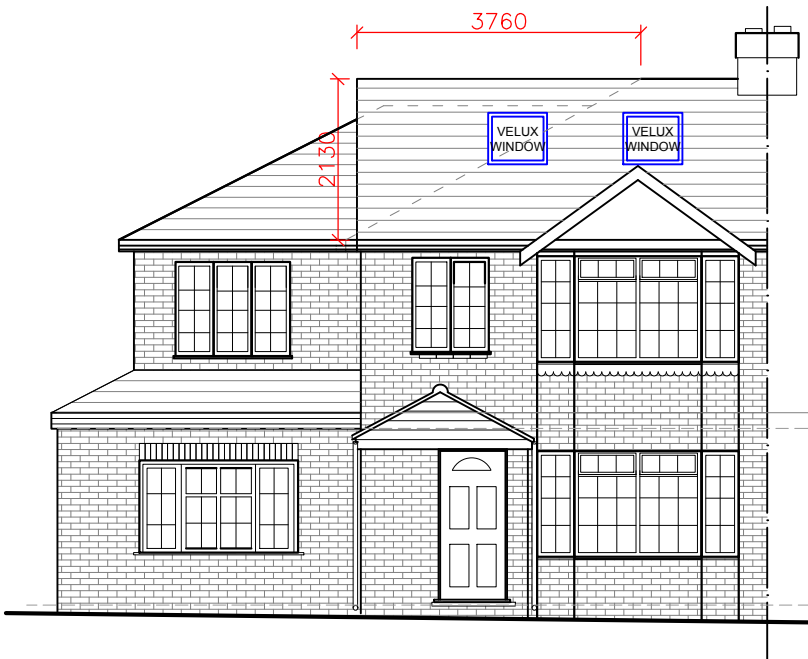

E1 — PROPOSED
— FRONT ELEVATION

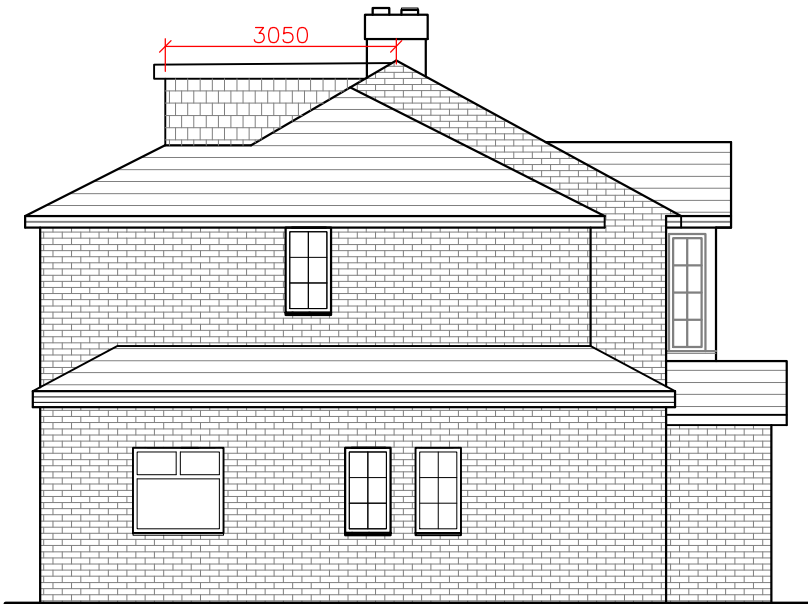

E3 — PROPOSED
— SIDE ELEVATION

Rev.No	DATE	REV. NOTE
CAD REF		

Project Title		
LOFT CONVERSION		
Layout Name		
EXISTING & PROPOSED ELEVATIONS		
Client	Mr. Muhammad Kalam	
Site	80 Botwell Lane, HAYES, UB3 2AE.	
Drawn By		Designed By
LT		SA
Drawing No		Revision No
80BL/03		A
Compass	Date	Scale
	16-07-2024	1:100
	Project No	Sheet No
		-
HEAD OFFICE : S A Design & Management saud_ahmad67@outlook.com Phone : 0044 7930880404		
THIS DRAWING IS A COPYRIGHT OF S A DESIGN & MANAGEMENT AND MUST NOT BE DUPLICATED OR REPRODUCED WITHOUT PERMISSION FROM THE COMPANY.		