

ALL EXTERNAL MATERIALS TO MATCH
EXISTING UNLESS STATED OTHERWISE.


REAR DORMER EXTENSION:
= WIDTH X HEIGHT X DEPTH/2
= 4 X 1.83 X 3.31/2 = 12.15 m³.

SIDE HIP TO GABLE EXTENSION:
= WIDTH X HEIGHT X DEPTH/6
= 3.76 X 2.13 X 7.14/6 = 9.53 m³


VOLUME OF PROPOSED (HIP TO GABLE + REAR
DROMER)
12.15+ 9.53 = 21.68m3

VOLUME OF EXISTING ROOF EXTENSION= 18.18m3

**TOTAL INCREASE IN VOLUME FROM
ORIGINAL:**
21.68+ 18.18= 39.86 m3 <40m3(OK).

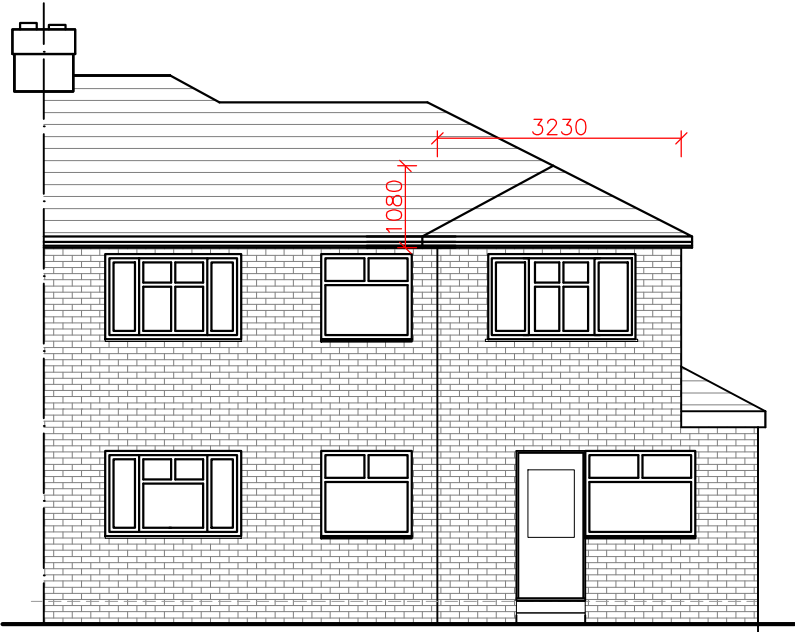


E2
- EXISTING
- REAR ELEVATION

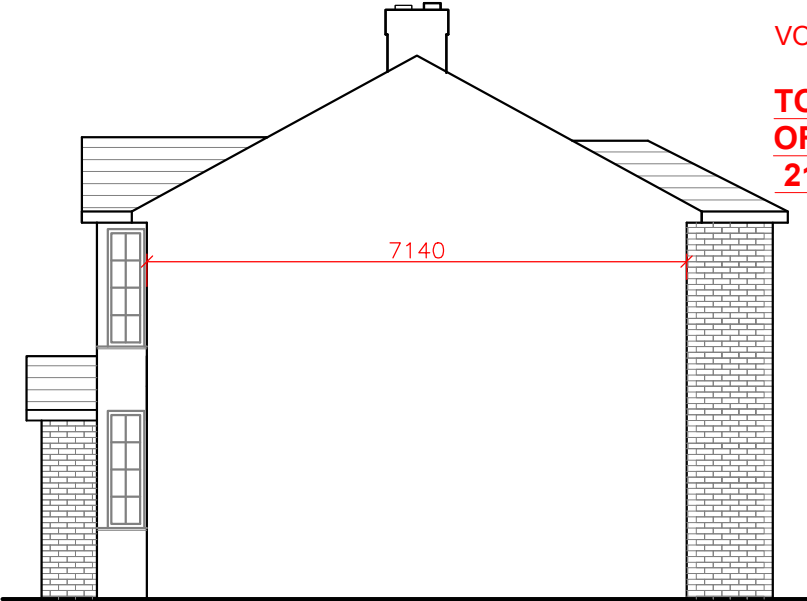

E4
- EXISTING
- SIDE ELEVATION



E2
- PROPOSED
- REAR ELEVATION

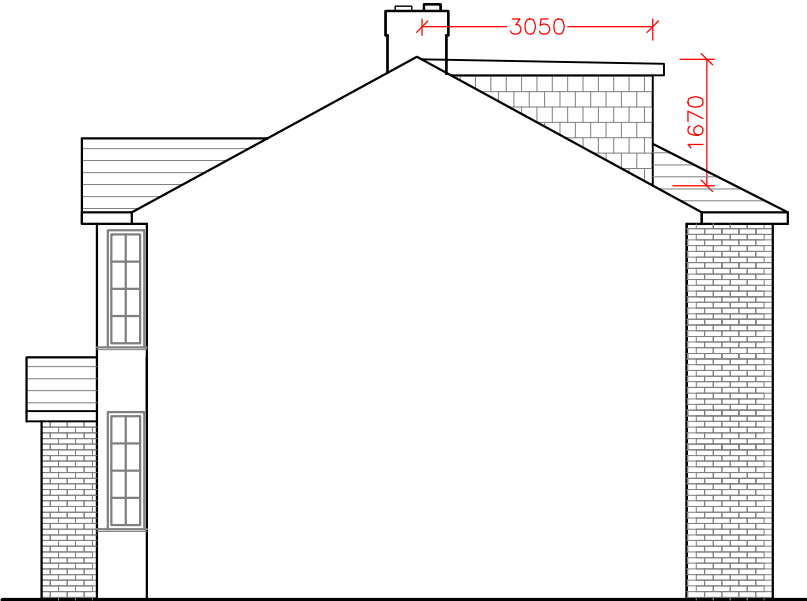

E4
- PROPOSED
- SIDE ELEVATION

Rev.No	DATE	REV. NOTE
CAD REF		

Project Title		
LOFT CONVERSION		
Layout Name		
EXISTING & PROPOSED ELEVATIONS		
Client	Mr. Muhammad Kalam	
Site	80 Botwell Lane, HAYES, UB3 2AE.	
Drawn By		Designed By
LT		SA
Drawing No		Revision No
80BL/04		A
Compass	Date	Scale
	16-07-2024	1:100
	Project No	Sheet No
		-
HEAD OFFICE :		
S A Design & Management		
saud_ahmad67@outlook.com		
Phone :		
0044 7930880404		
THIS DRAWING IS A COPYRIGHT OF S A DESIGN & MANAGEMENT AND MUST NOT BE DUPLICATED OR REPRODUCED WITHOUT PERMISSION FROM THE COMPANY.		

