


ALL EXTERNAL MATERIALS TO MATCH EXISTING UNLESS STATED OTHERWISE.

VOLUME OF THE ROOF TO EXISTING SIDE EXTENSION:


$1.51 \times 3 \times 6.53 / 2 = 14.79 \text{m}^3 \text{ (SIDE EXT)}$

$.93 \times 3.57 \times 1.14 / 2 = 1.89 \text{m}^3 \text{ (SIDE REAR EXT.)}$


$\text{TOTAL} = 16.68 \text{m}^3$

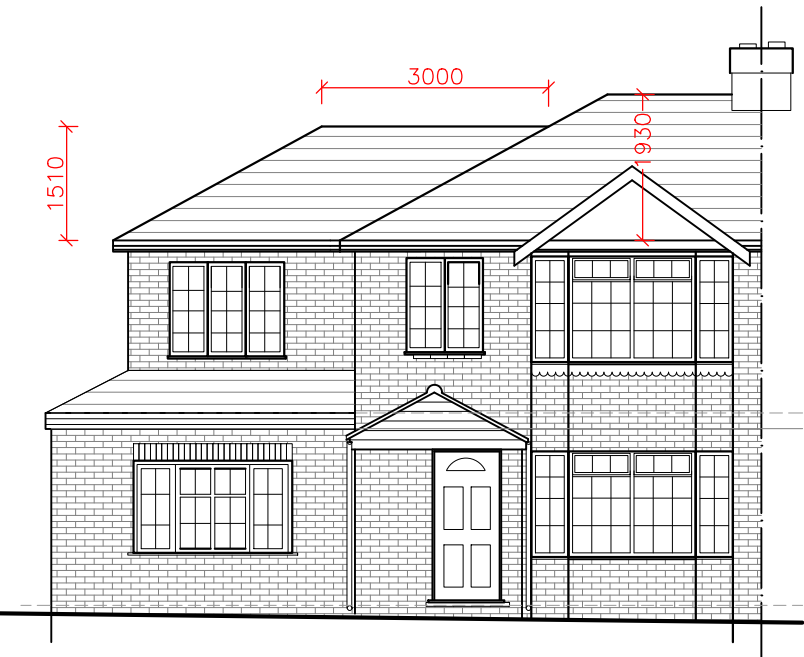


E1
-
EXISTING
FRONT ELEVATION

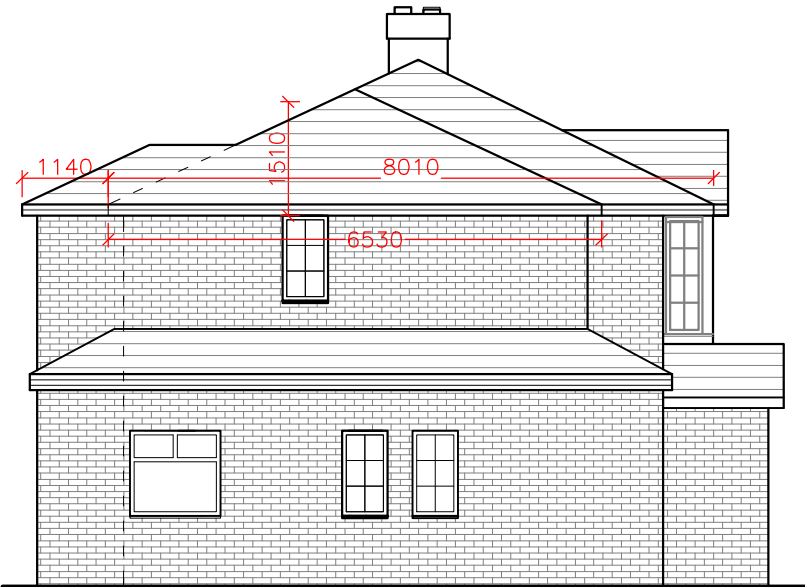

E3
-
EXISTING
SIDE ELEVATION

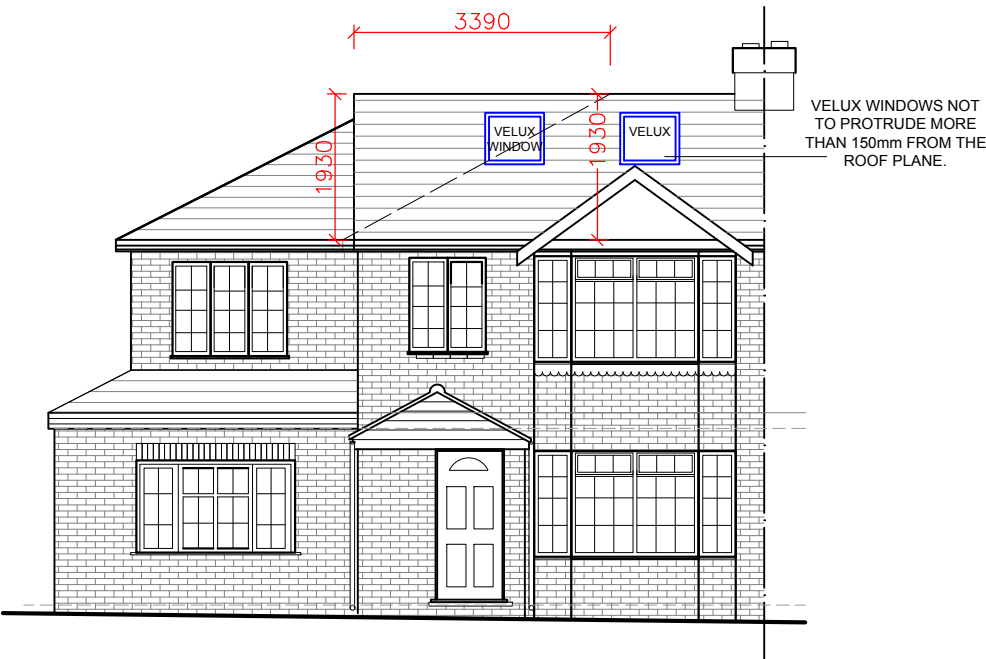

E1
-
PROPOSED
FRONT ELEVATION

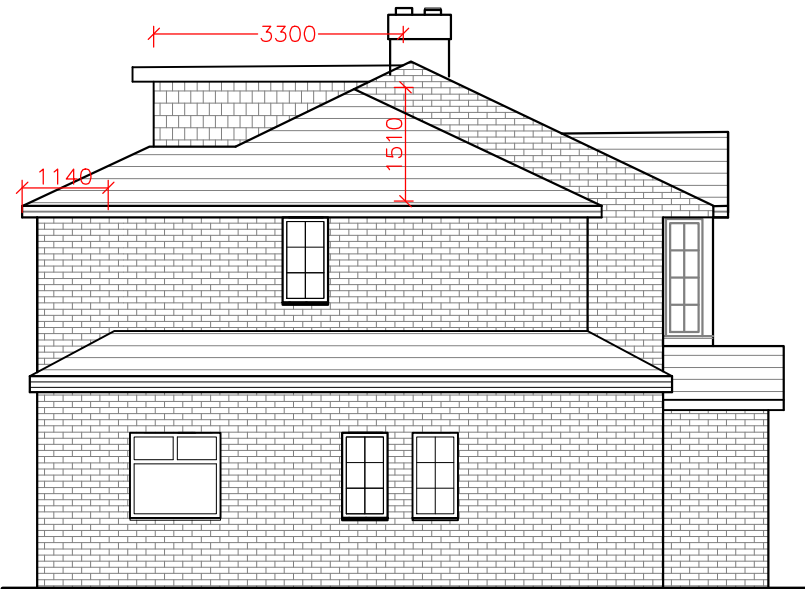

E3
-
PROPOSED
SIDE ELEVATION

Rev.No	DATE	REV. NOTE
CAD REF		

Project Title		
LOFT CONVERSION		
Layout Name		
EXISTING & PROPOSED ELEVATIONS		
Client	Mr. Muhammad Kalam	
Site	80 Botwell Lane, HAYES, UB3 2AE.	
Drawn By		Designed By
LT		SA
Drawing No		Revision No
80BL/03		A
Compass	Date	Scale
	16-07-2024	1:100
	Project No	Sheet No
		-
HEAD OFFICE : S A Design & Management saud_ahmad67@outlook.com Phone : 0044 7930880404		
THIS DRAWING IS A COPYRIGHT OF S A DESIGN & MANAGEMENT AND MUST NOT BE DUPLICATED OR REPRODUCED WITHOUT PERMISSION FROM THE COMPANY.		

