


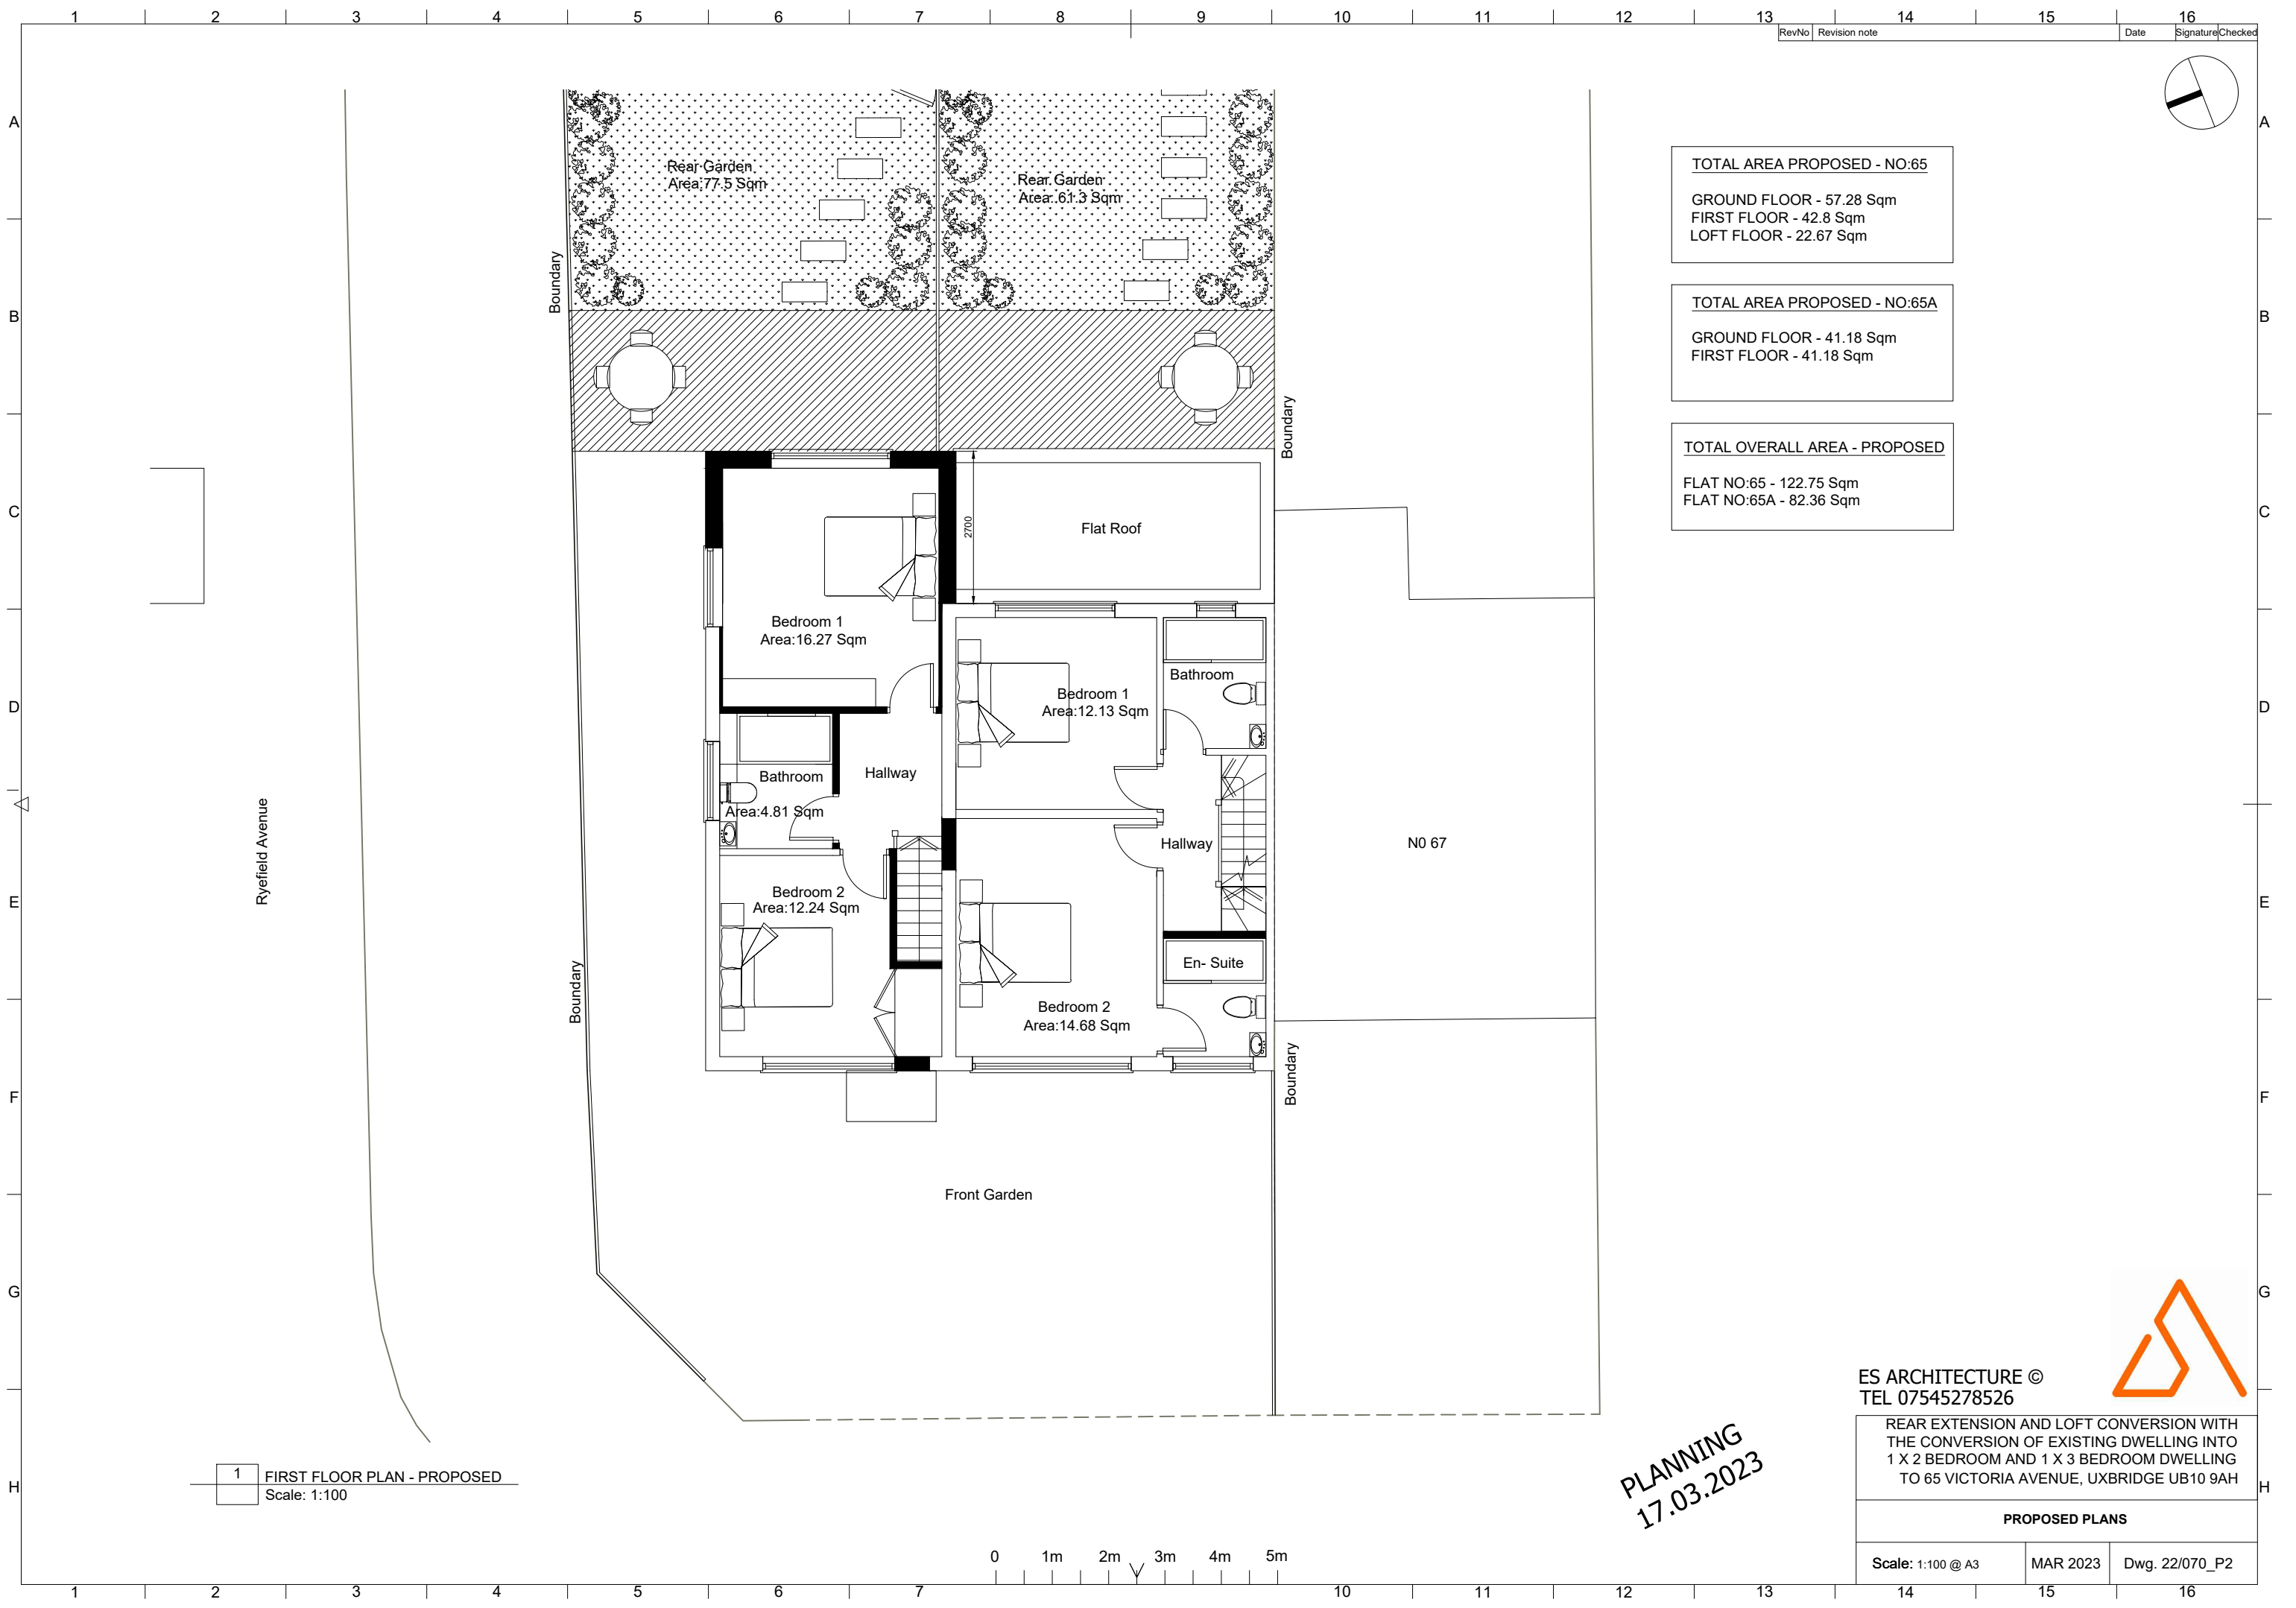

TOTAL AREA PROPOSED - NO:65
GROUND FLOOR - 57.28 Sqm
FIRST FLOOR - 42.8 Sqm
LOFT FLOOR - 22.67 Sqm

TOTAL AREA PROPOSED - NO:65A
GROUND FLOOR - 41.18 Sqm
FIRST FLOOR - 41.18 Sqm

TOTAL OVERALL AREA - PROPOSED
FLAT NO:65 - 122.75 Sqm
FLAT NO:65A - 82.36 Sqm

ES ARCHITECTURE ©
TEL 07545278526

REAR EXTENSION AND LOFT CONVERSION WITH
THE CONVERSION OF EXISTING DWELLING INTO
1 X 2 BEDROOM AND 1 X 3 BEDROOM DWELLING
TO 65 VICTORIA AVENUE, UXBRIDGE UB10 9AH

PROPOSED PLANS

Scale: 1:100 @ A3

MAR 2023

Dwg. 22/070_P2

PLANNING
17.03.2023