



• Rear Garden •
• Area: 77.5 Sqm •

Rear Garden
Area: 61.3 Sqm.

Flat Roof

Flat Roof

Roof light

Roof light

NO 67

Boundary


Boundary	
----------	--

Front Garden

1	ROOF PLAN - PROPOSED
	Scale: 1:100

PLANNING
17.03.2023

ES ARCHITECTURE ©
TEL 07545278526

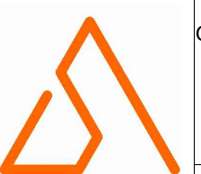

REAR EXTENSION AND LOFT CONVERSION WITH
THE CONVERSION OF EXISTING DWELLING INTO
1 X 2 BEDROOM AND 1 X 3 BEDROOM DWELLING
TO 65 VICTORIA AVENUE, UXBRIDGE UB10 9AH

PROPOSED PLANS

Scale: 1:100 @ A3

MAR 2023

Dwg. 22/070_P4