




EXISTING FRONT ELEVATION

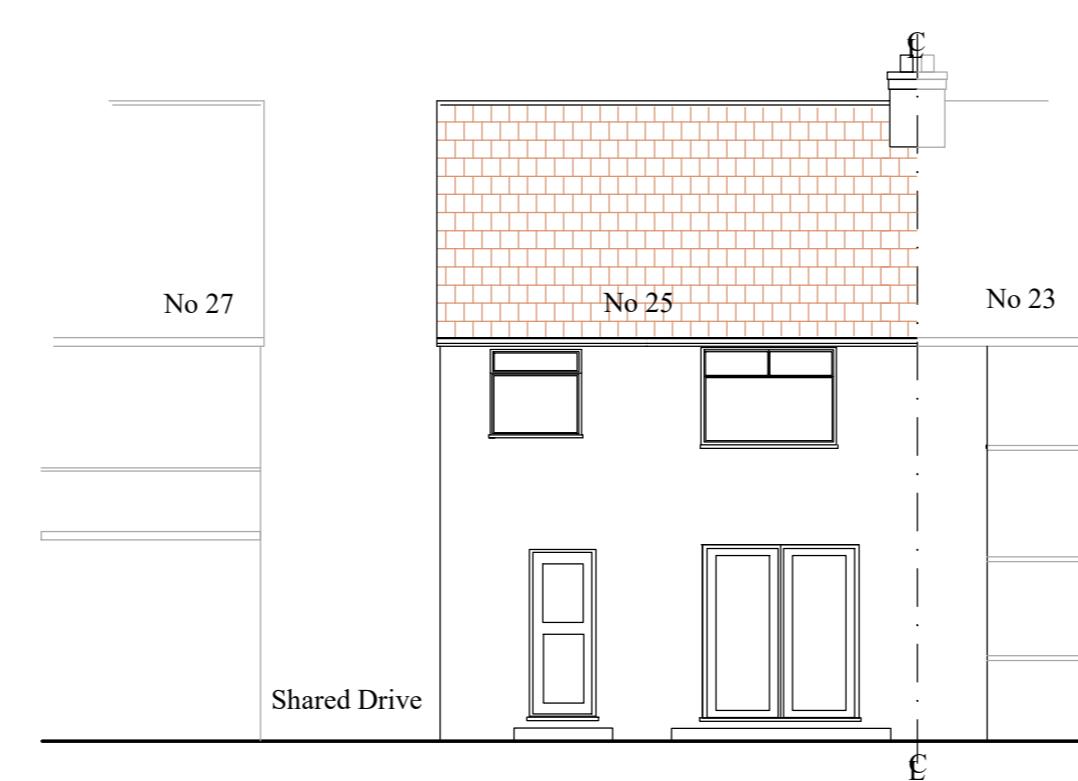


EXISTING REAR ELEVATION

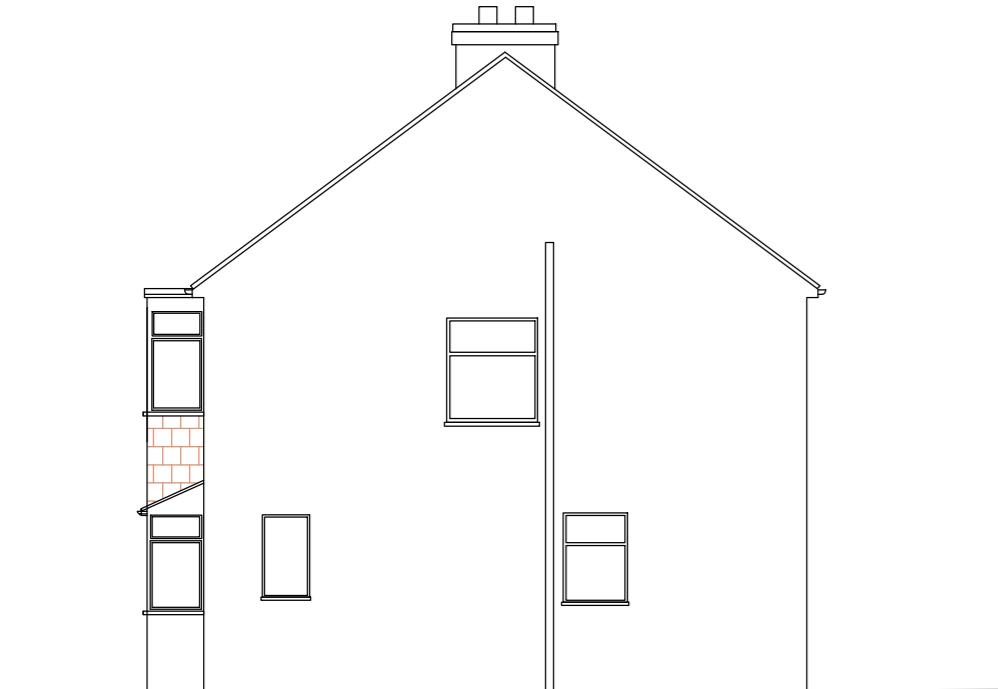


EXISTING SIDE ELEVATION

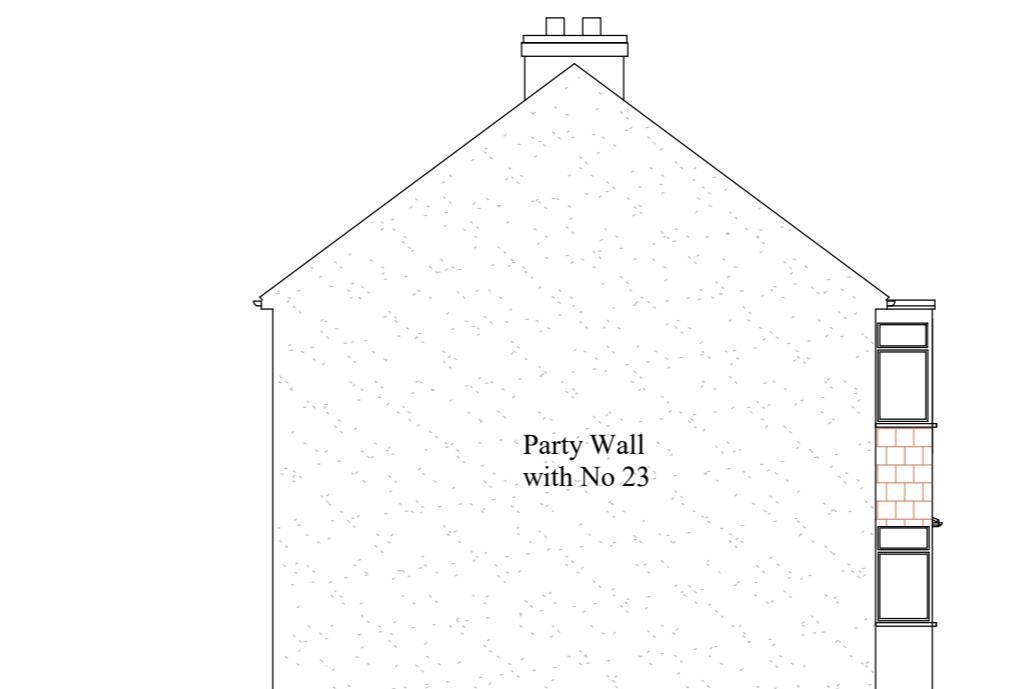


EXISTING SIDE ELEVATION

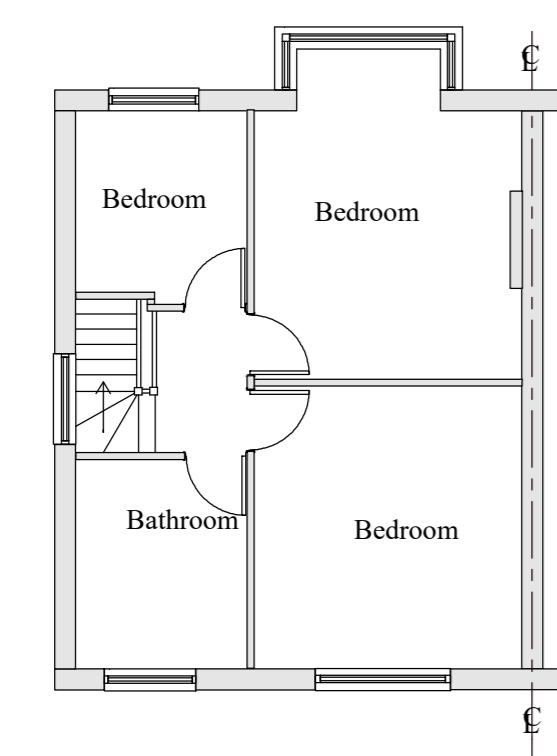


EXISTING FF PLAN

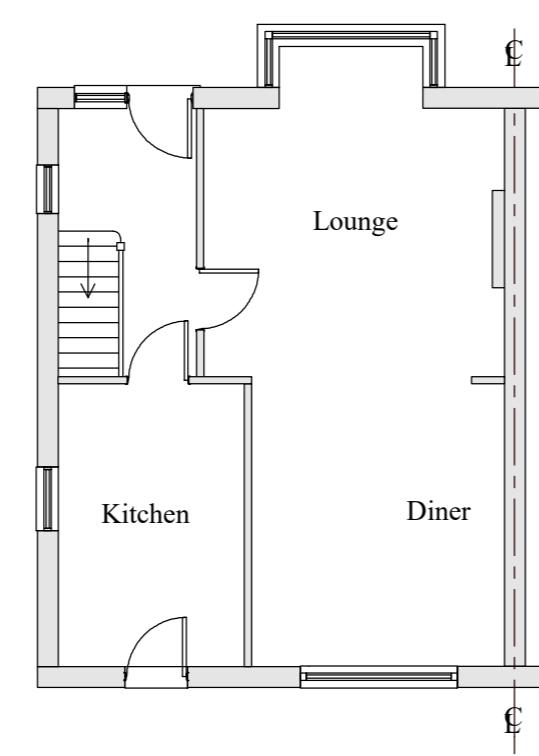

EXISTING GF PLAN

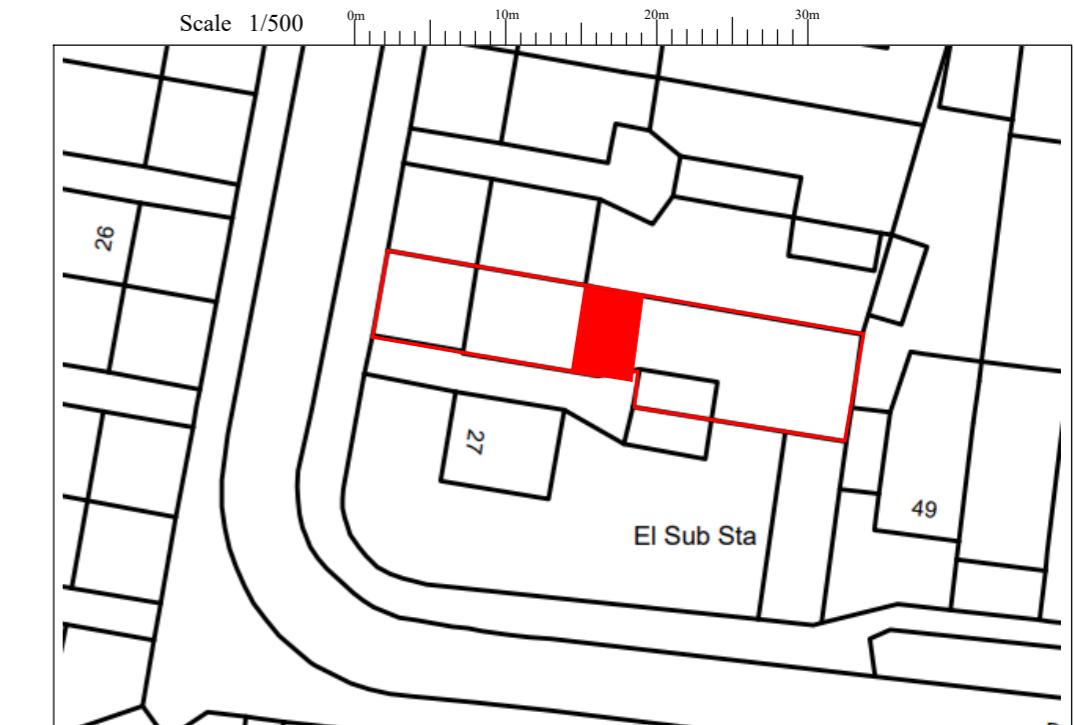


BLOCK PLAN

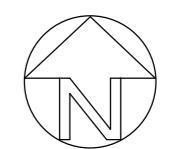


Notes:

- This drawing is a copy right of Line Design Ltd
- All dimensions must be checked before commencement of any works and inform the client of any discrepancies, before start of any works
- This drawing may not be copied without prior approval from Line Design Limited
- All building works to comply with Building regulations
- These drawings are prepared taking pre-construction design as to CDM 2015 regulations. The client is required to comply with pre-construction and construction phase of the CDM 2015 regulations
- Contractor to check all specifications and drawings prior to commencement of works and inform the client of any discrepancies.
- Refer to structural, mechanical, electrical specifications and clients instructions.
- Party Wall Act, would apply and the client to make arrangement with neighbouring properties before commencement of works.
- The builder will be fully responsible for the building works, to make all relevant building regulations application, liaison with building inspector and provide all relevant certificates on completion.

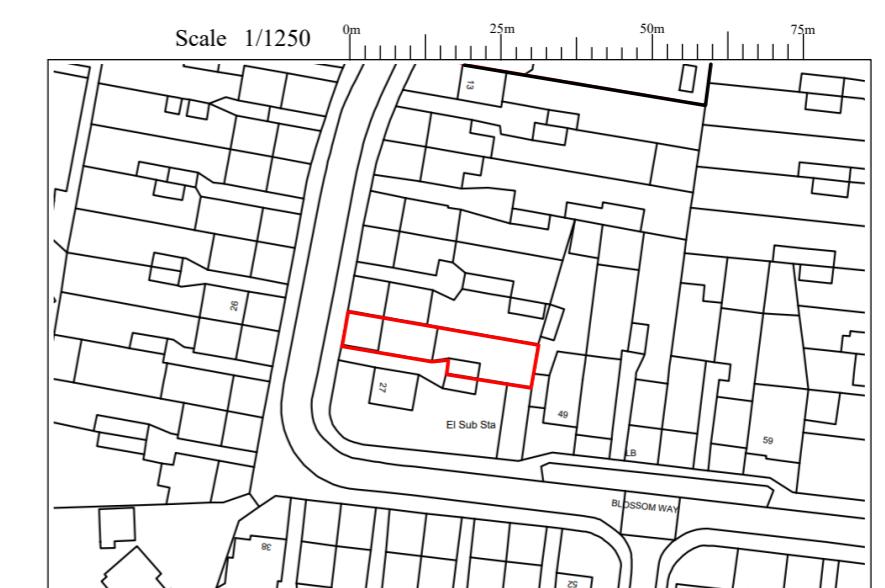

LOCATION PLAN 1/1250

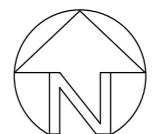

Project: 25 Blossom Way,  
West Drayton, UB7 9HF  
Project Title:  
Single Storey Rear Extension

Revision	Description	Date

Drawing No: P2501 Revision:

Date: Nov 2022 Drawn by: AS

Scale: 1/100 @A2 Chkd by: MK