



PROPOSED GF PLAN


Dotted Line showing
demolition of existing Shed

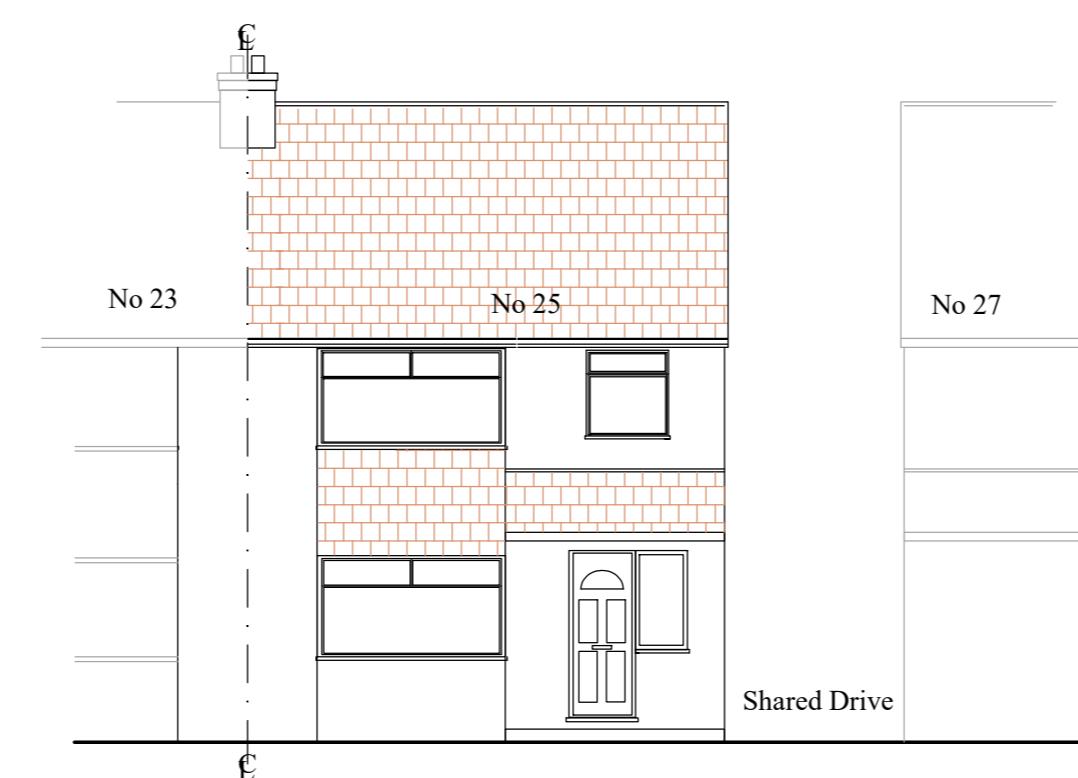


PROPOSED FRONT ELEVATION

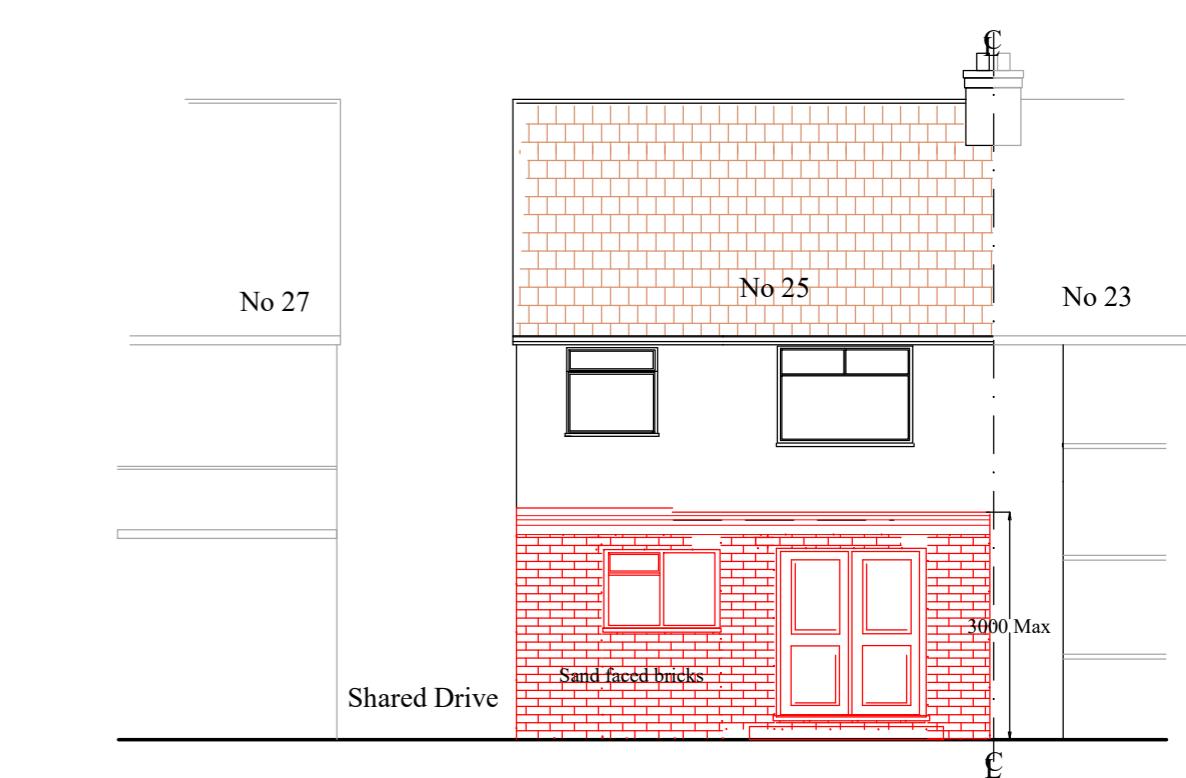

PROPOSED REAR ELEVATION

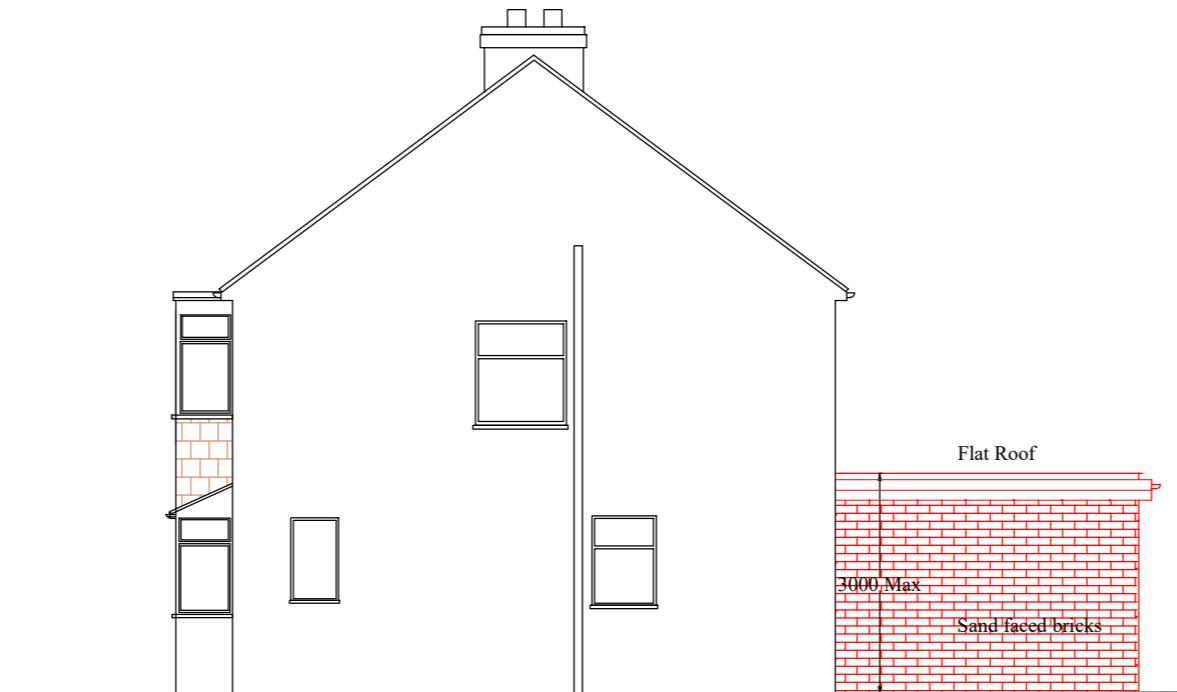

PROPOSED SIDE ELEVATION

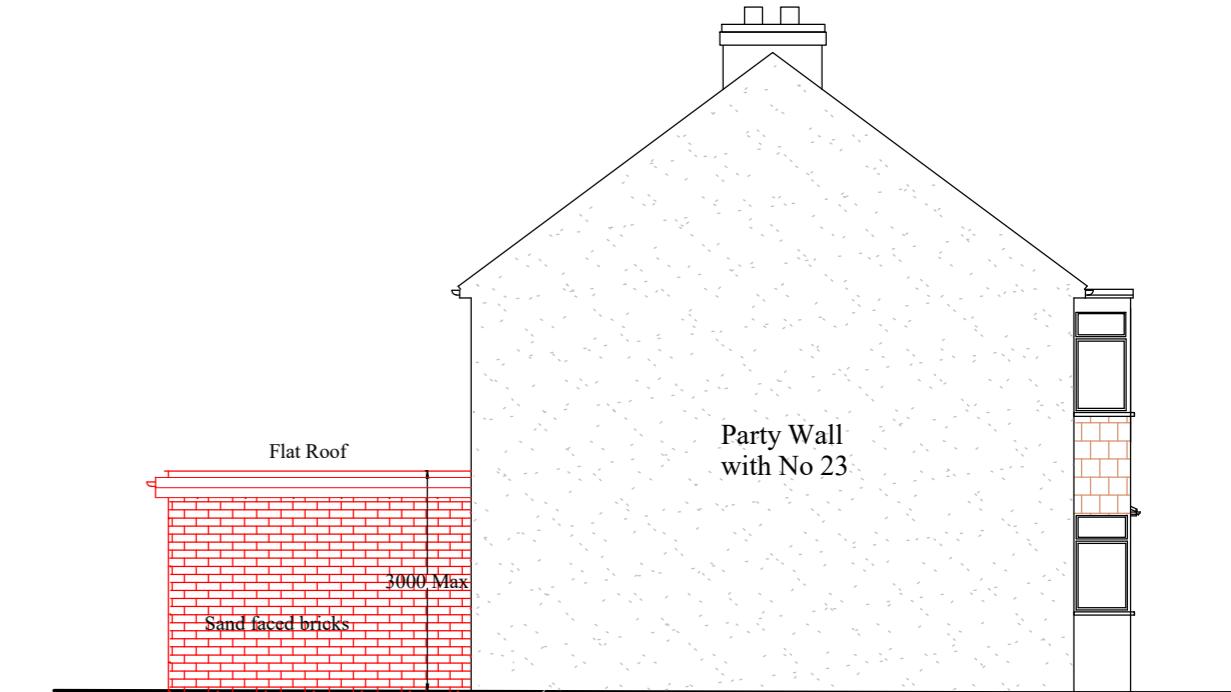

PROPOSED SIDE ELEVATION

Notes;																			
1 Refer Drawing No P2501 for Notes																			
<table border="1"> <tr><td></td><td></td><td></td><td></td></tr> <tr><td></td><td></td><td></td><td></td></tr> <tr><td></td><td></td><td></td><td></td></tr> <tr><td></td><td></td><td></td><td></td></tr> </table>																			
Revision	Description		Date																
Project: 25 Blossom Way, West Drayton, UB7 9HF																			
Project Title;																			
Single Storey Rear Extension																			
Drawing No;		Revision;																	
P2502																			
Date; Nov 2022		Drawn by; AS																	
Scale; 1/50,100 @A2		Chkd by; MK																	