
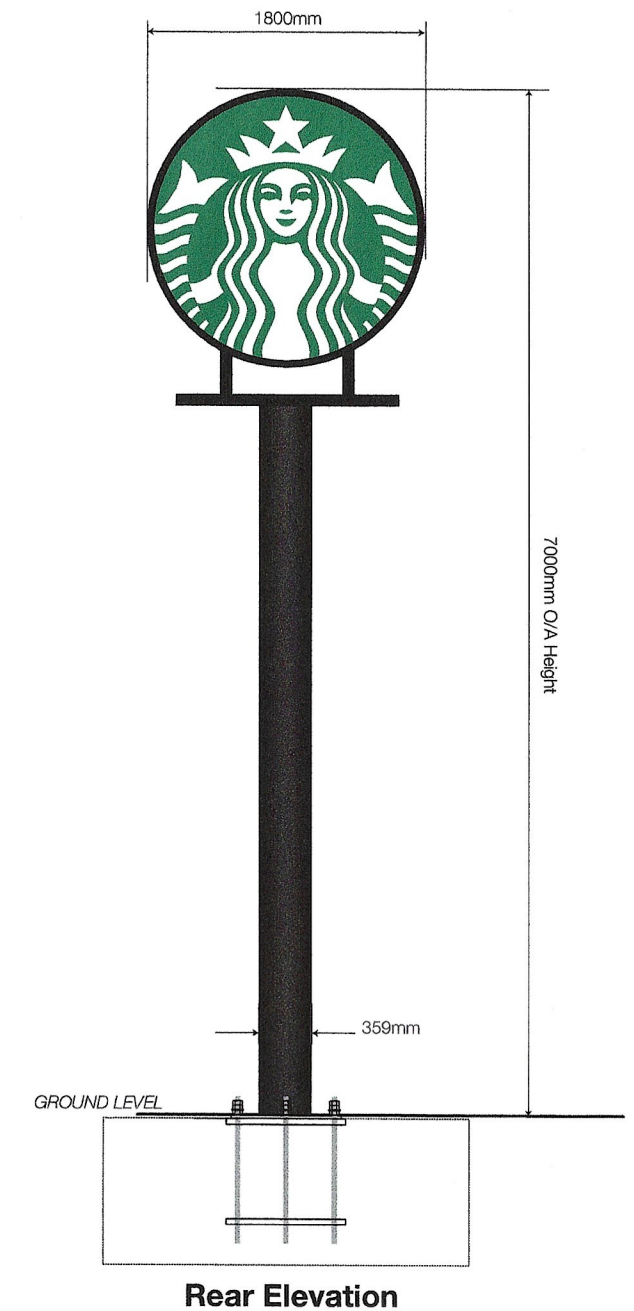
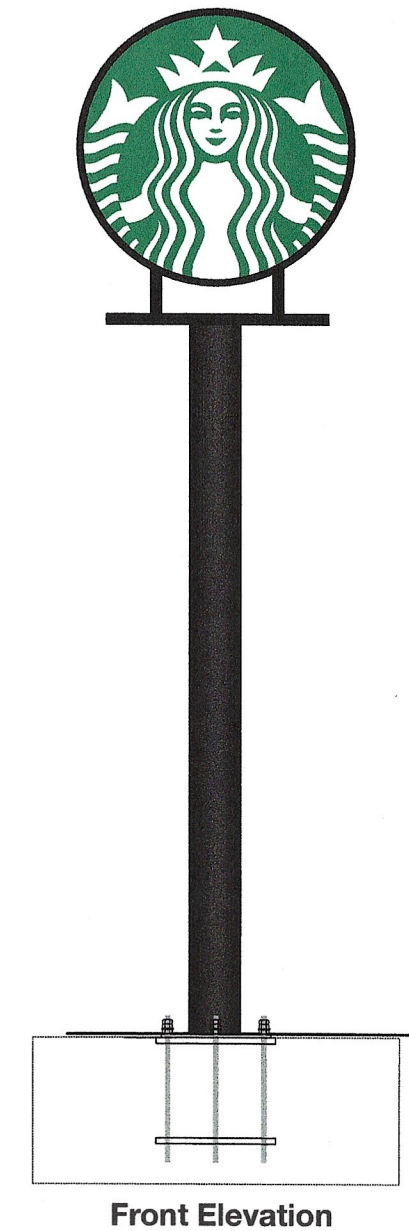


- 1 Internally Illuminated Totem Pole Sign - 1:50**
1 Off, 7000mm high mild steel post with box section frame top and drop arms to carry siren roundel.

Siren Logo :
2x fret cut aperture face trays with 50mm trim to accept 5mm opal 050 acrylic roundall in rear with applied Starbucks Green Siren logo to face.
Sign illuminated by LED's positioned on clear acrylic divider suspended from within. Carcass Painted Satin Black outside, White inside

Base details

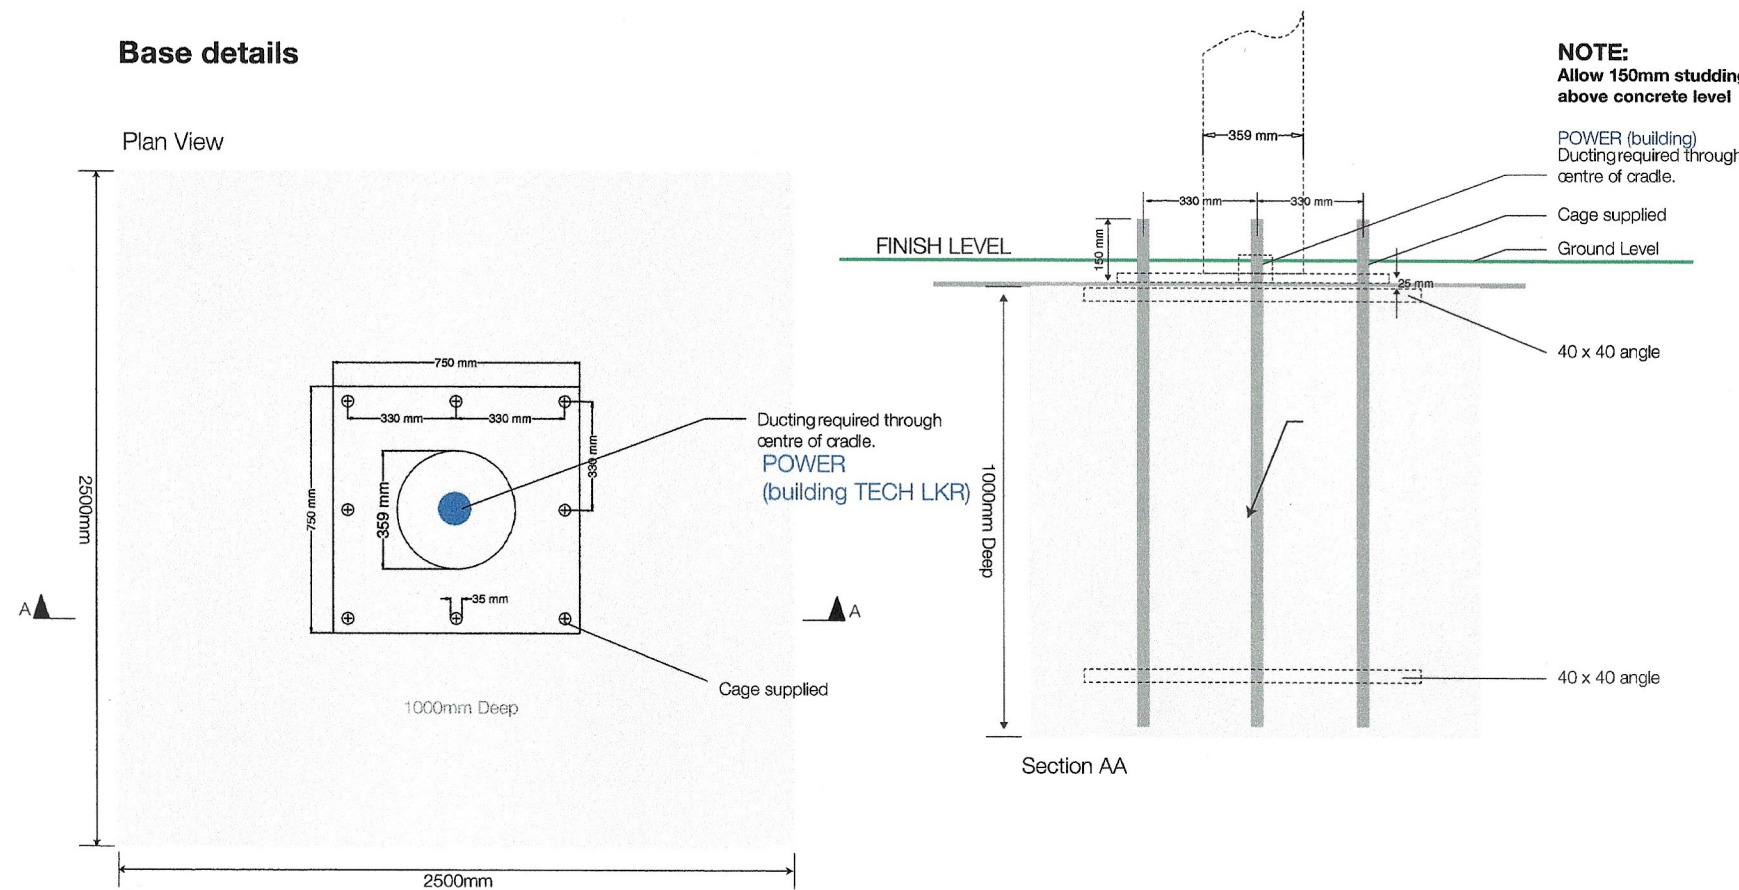

NIS SIGNS

NIS Signs (Leicester) Ltd
51 Marlow Rd, Leicester, LE3 2BQ

0116 270 6228
info@signs-nis.co.uk
www.signs-nis.co.uk

Client: Starbucks

Address: Uxbridge Road
Uxbridge
UB10 0LG

Drawing no: 22-687

Job location: U:\Jobs\Starbucks\Uxbridge, Uxbridge Rd

Drawn by: SR

Rev: 1

Date: 25/10/22

Revision notes: 0) Initial issue
1) Client revisions - 05/12/22 - AH

All site dimensions to be verified prior to manufacture.
Do not scale from this drawing Copyright 2021.
This document is the property of NIS Signs
and must not be used, reproduced or disclosed
to any persons without the written consent of NIS Signs.