


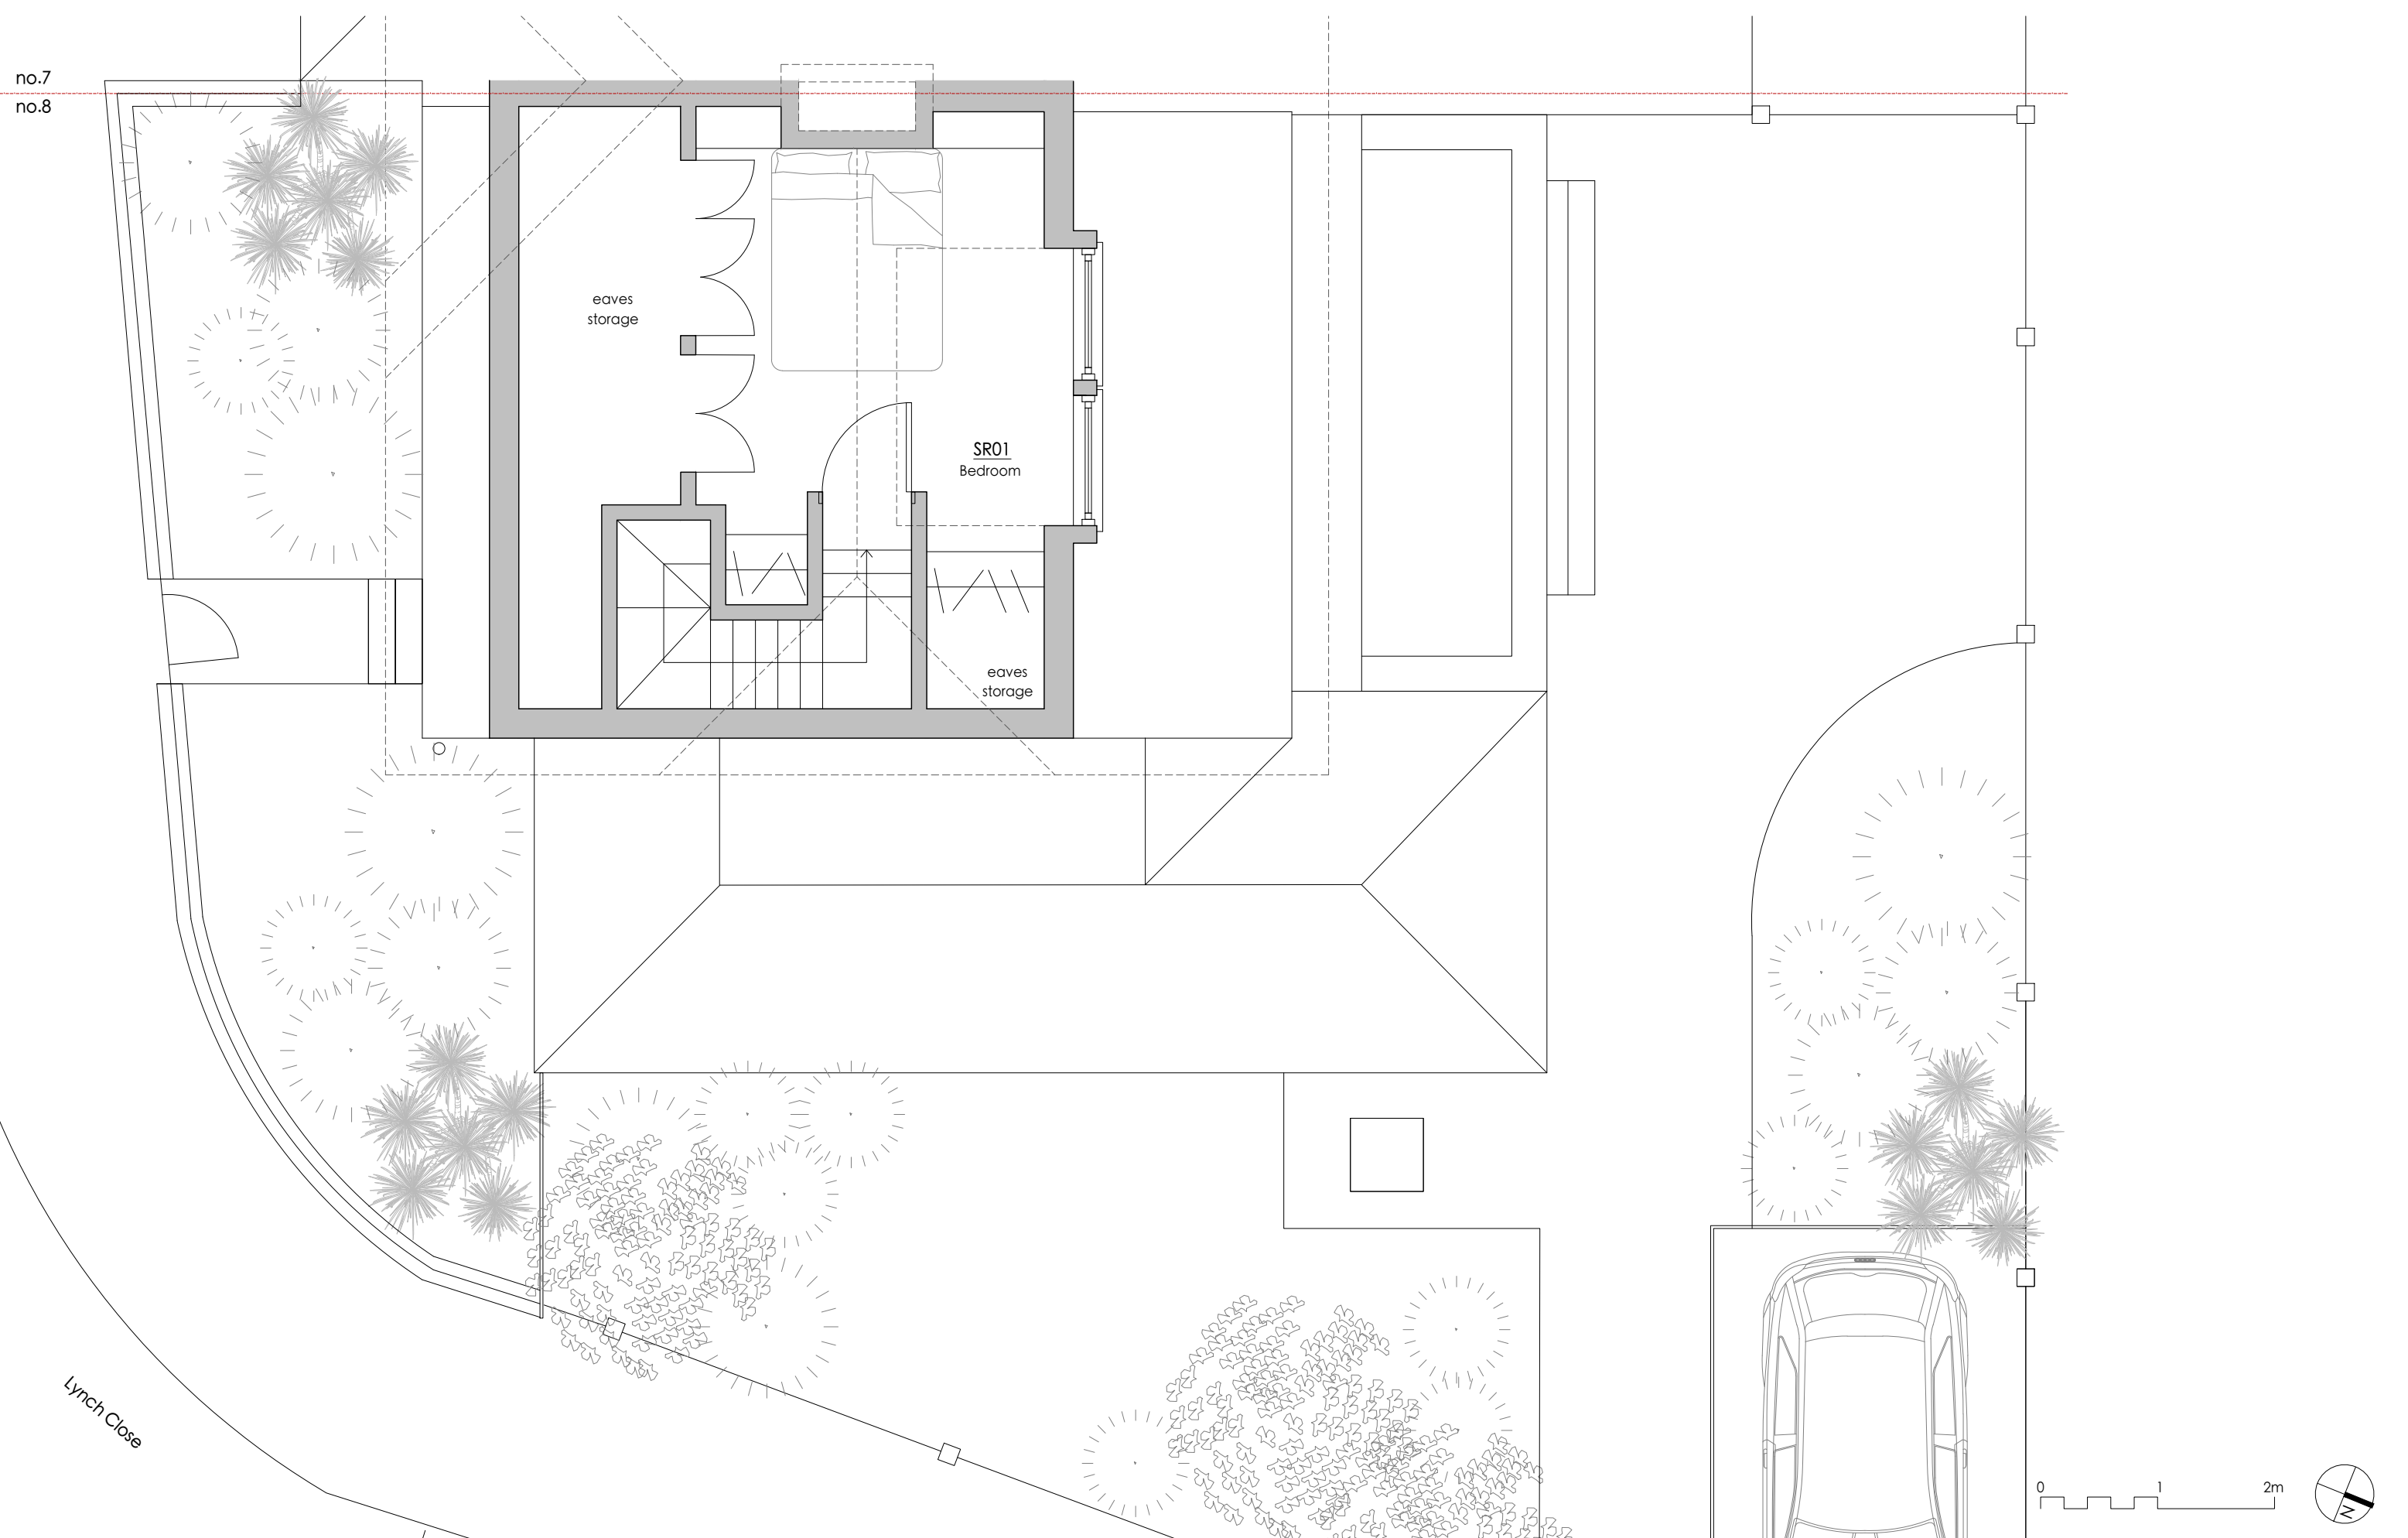

MICHAEL JONES ARCHITECTS
020 8948 1863 | 129 Kew Road, Richmond, TW9 2PN
www.mjarchitects.co.uk | studio@mjarchitects.co.uk

job title
8 Lynch Close

client
Utsav and Ronak Mehta

drawing title	scale	1:50@A3
Proposed Loft Plan	date	March 2021
drawing number	rev	drawn by MLT
1384.04.03.Pl.n.024	checked by	AB