


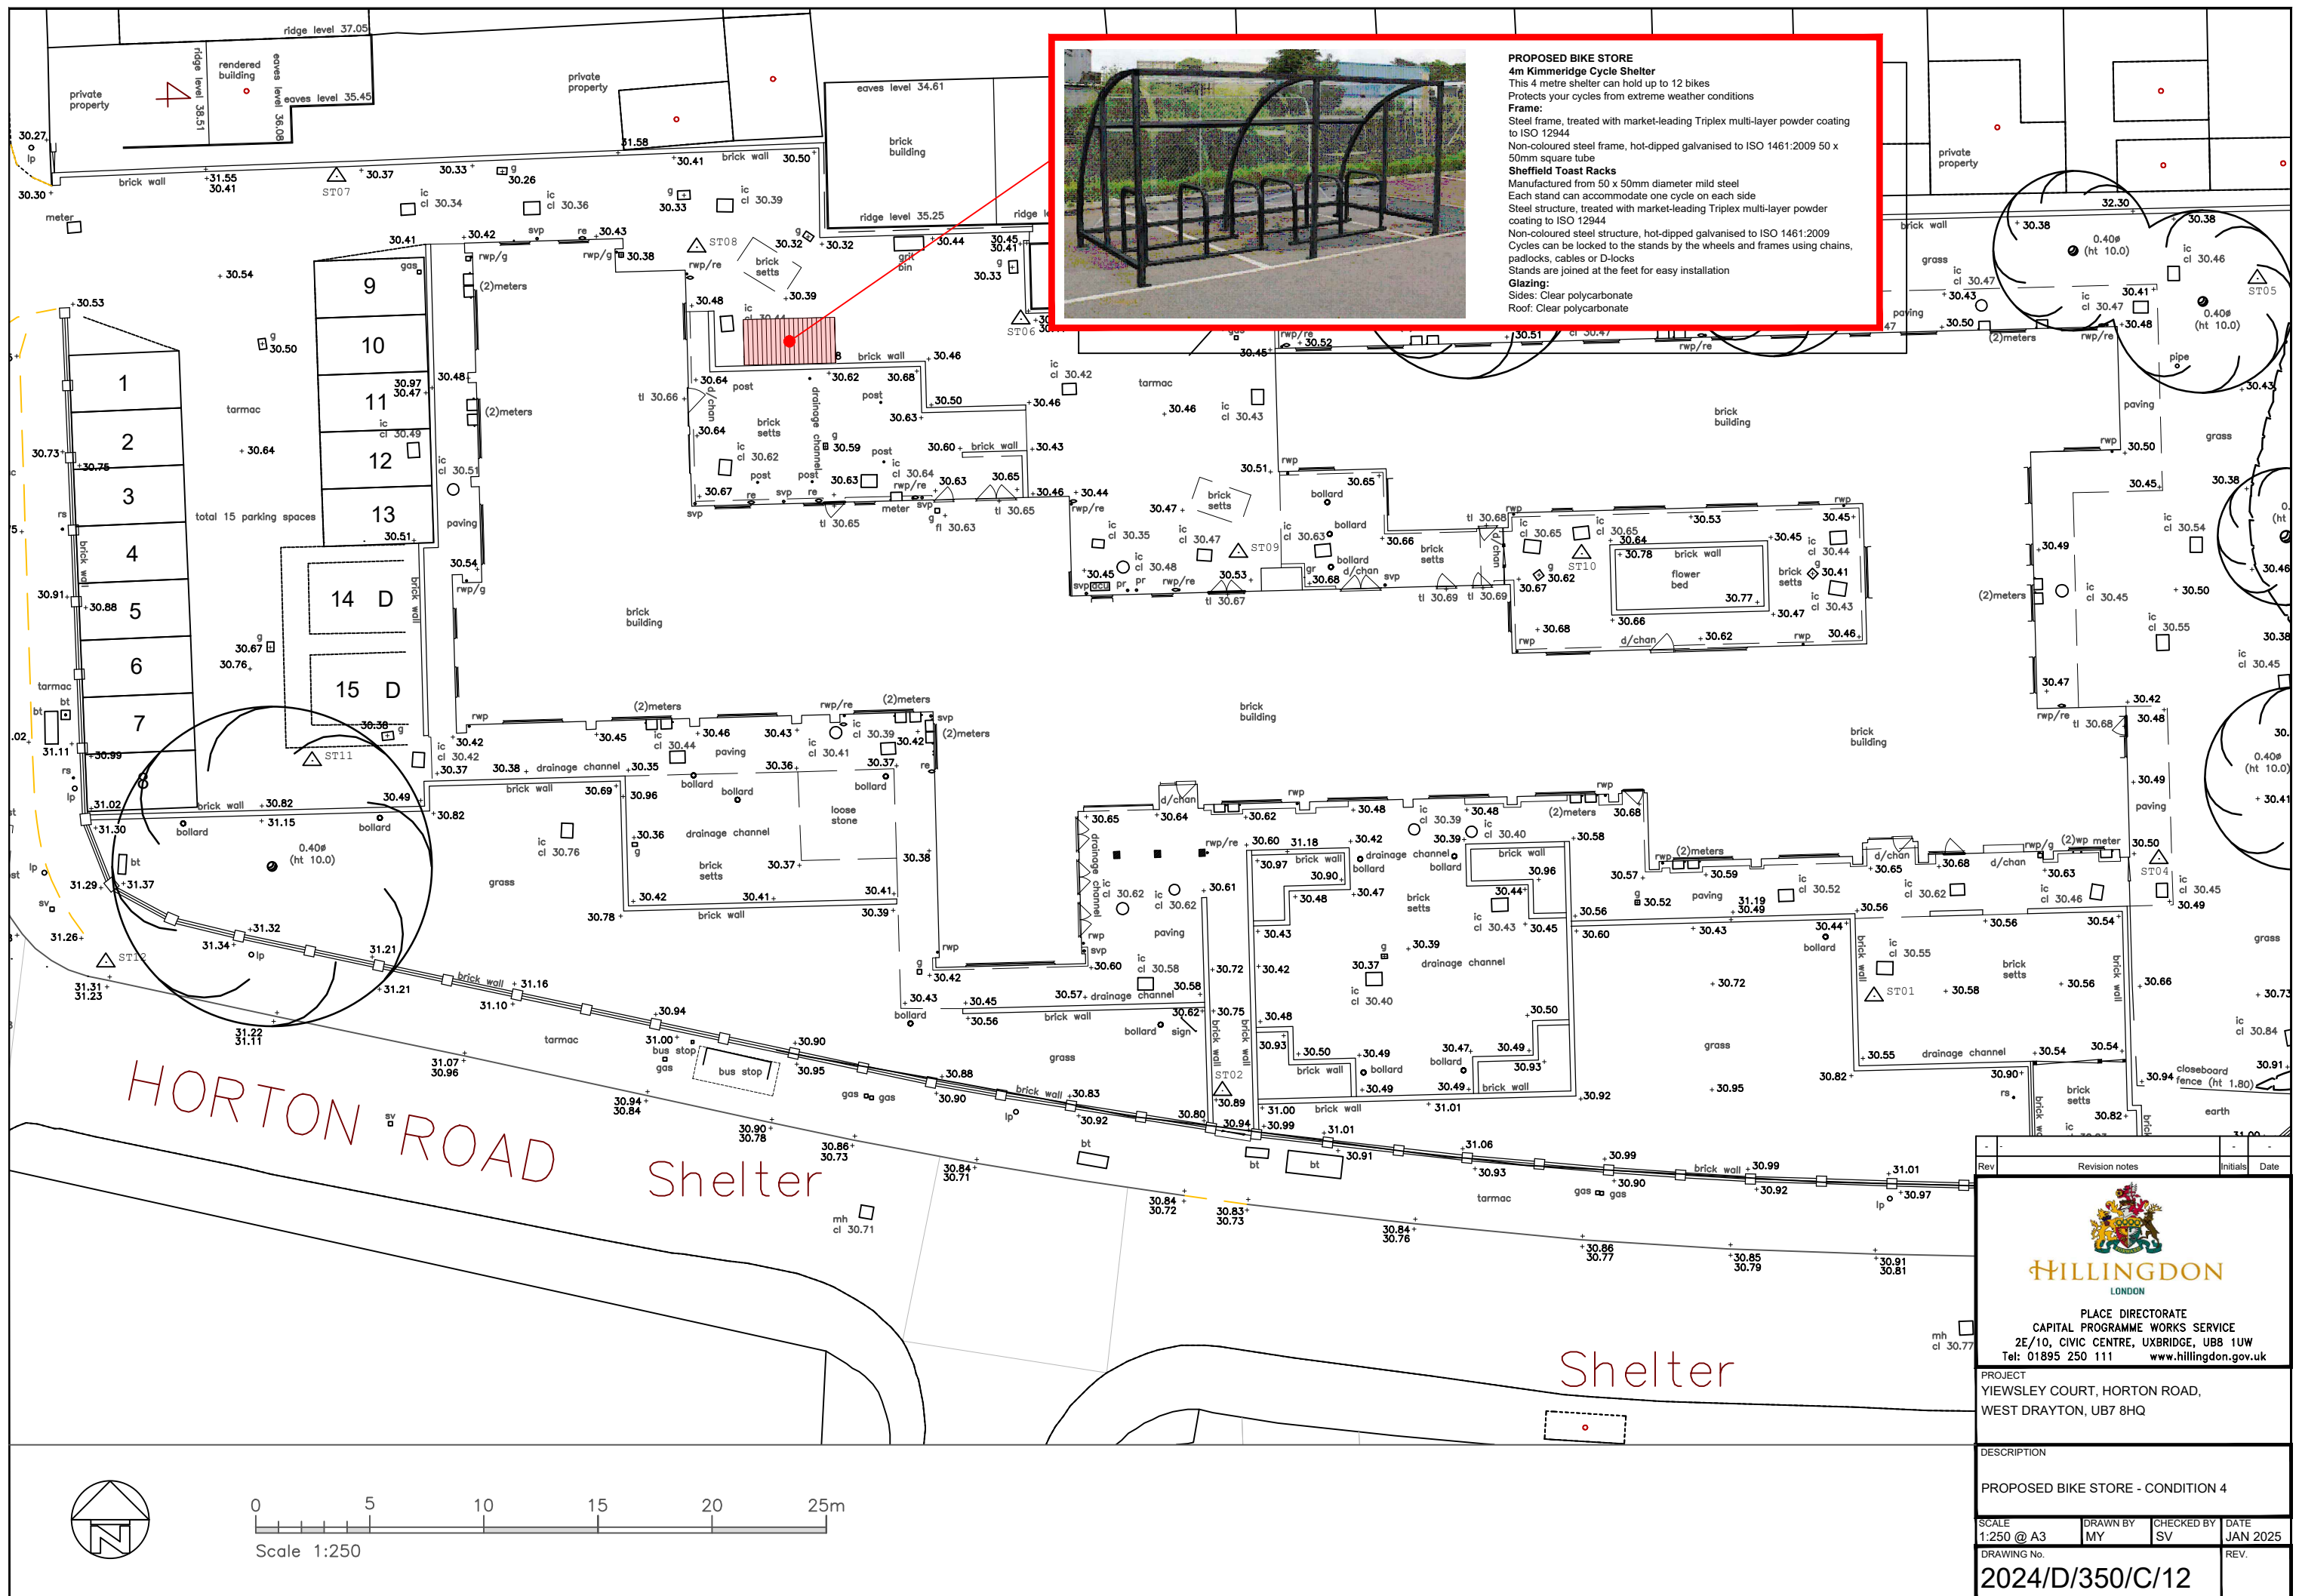

Rev	Revision notes	Initials	Date



HILLINGDON
LONDON

PLACE DIRECTORATE
CAPITAL PROGRAMME WORKS SERVICE
2E/10, CIVIC CENTRE, UXBRIDGE, UB8 1UW
Tel: 01895 250 111 www.hillingdon.gov.uk

PROJECT YIEWSLEY COURT, HORTON ROAD, WEST DRAYTON, UB7 8HQ			
DESCRIPTION PROPOSED BIKE STORE - CONDITION 4			
SCALE 1:250 @ A3	DRAWN BY MY	CHECKED BY SV	DATE JAN 2025
DRAWING No. 2024/D/350/C/12			REV.