


ARC WELD SUBLIGHT
FIXED LEAVES
60-0045-10 AS DRAWN
60-0046-10 OPPOSITE.
F2 SUBLIGHT
60-0047-10 OPPOSITE.
60-0048-10 AS DRAWN
F4 SUBLIGHT
60-0041-10 OPPOSITE.
60-0042-10 AS DRAWN
RIVET ON SWING LEAVES

FOR F4 SUBLIGHT
60-0109-10 OPPOSITE
60-0110-10 AS DRAWN
FIXED LEAF
HOT TENON RIVET
VERTICAL FLANGE
ARC WELD HORIZONTAL
FLANGE
GLAZE OVER SIMILAR

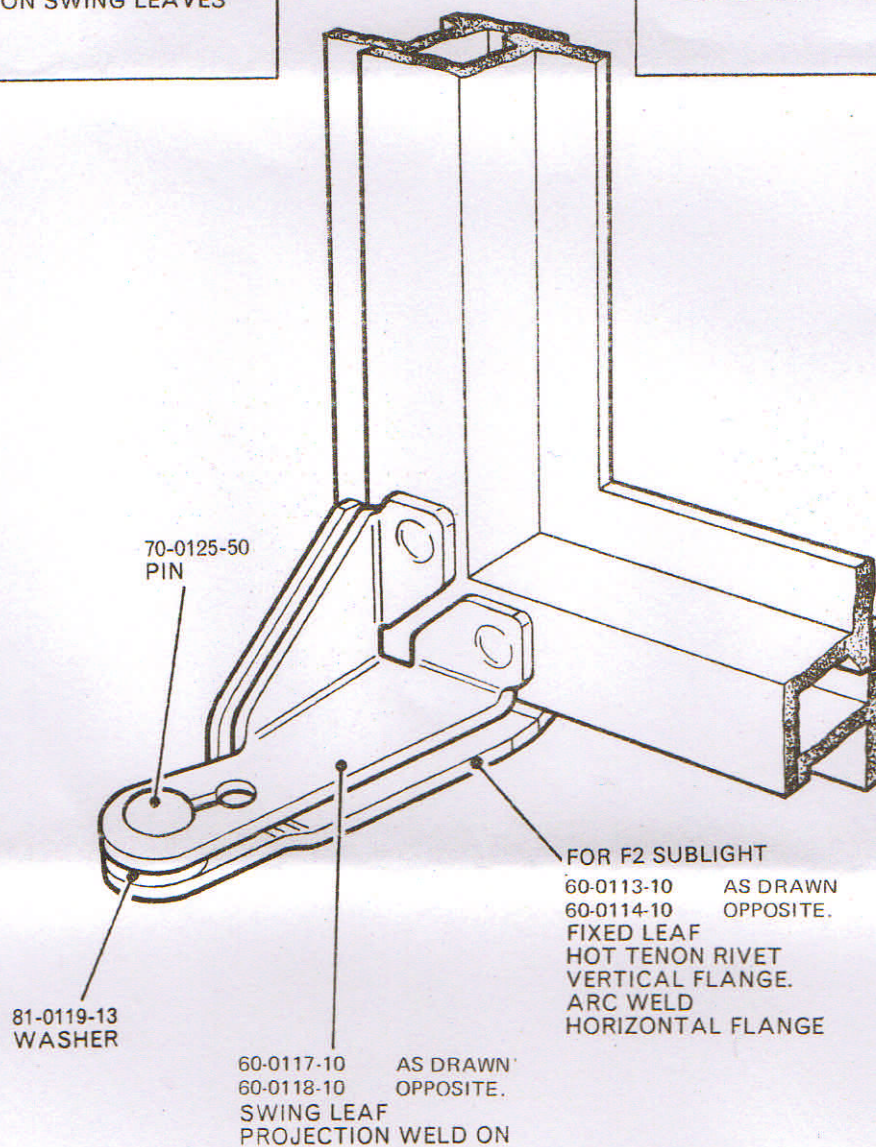

FINISH
NATURAL STEEL

FOR SIDE HUNG VENTS
WITH SUBLIGHTS UNDER
GLAZE OVER SIMILAR