


60-0182-10
FIXED LEAF
ARC WELD

60-0181-10
SWING LEAF
RIVET ON

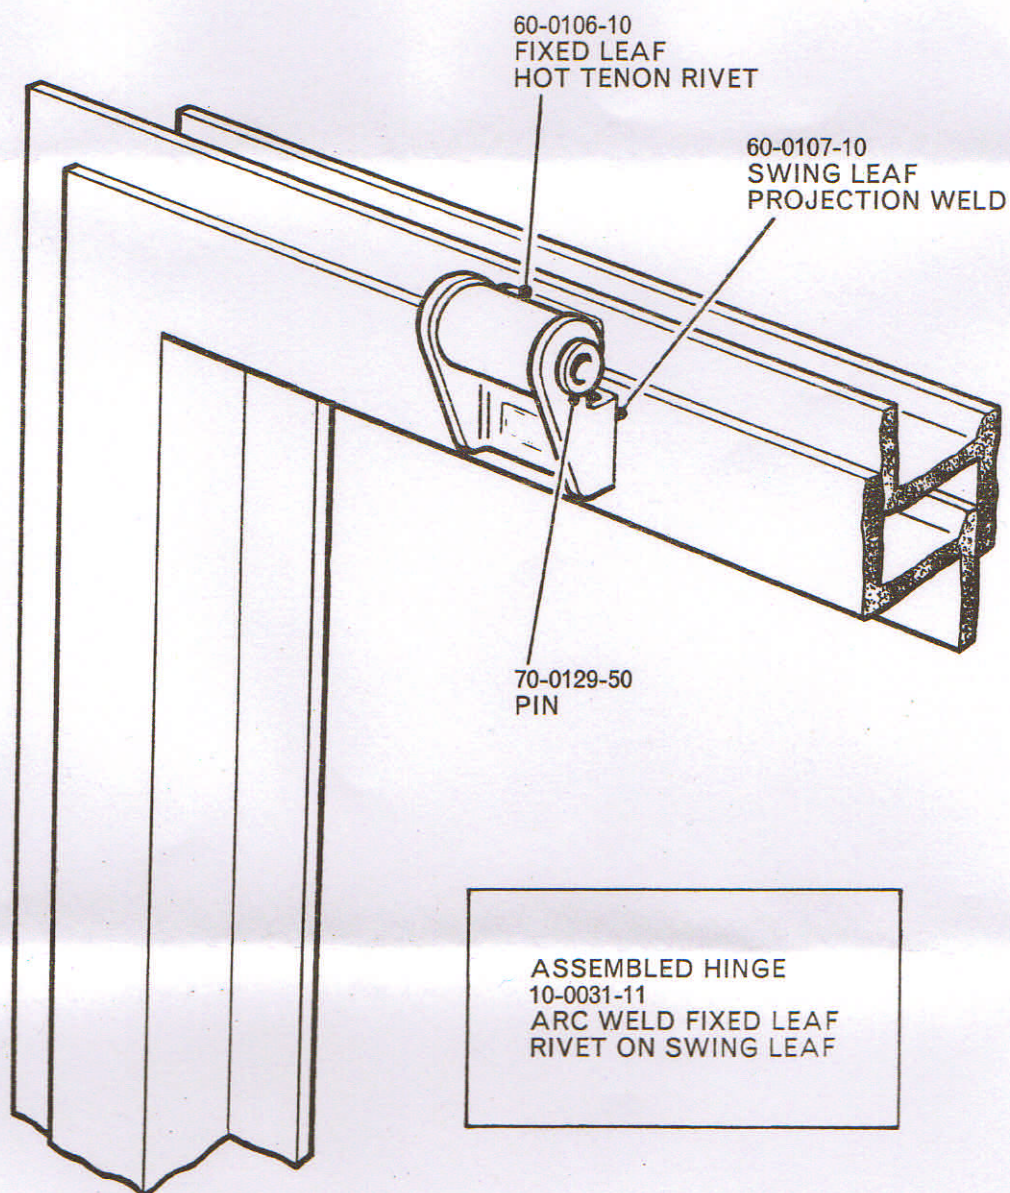

FINISH
NATURAL STEEL