



Typical Hard Landscape Palette



Instant Ivy Screen around bin storage area

LEGEND

SOFT LANDSCAPING WORKS


- Existing Trees Retained & Protected:** Refer to Arbtch Tree Survey & AIA
- Root Protection Areas:** Refer to Arbtch Tree Survey & AIA
- Existing Trees and Vegetation Removed:** Refer to Arbtch Tree Survey & AIA
- Proposed Small Tree Planting:** Refer to Proposed Planting Plan 10284-PP-02 for details
- Proposed Native Hedgerow Planting:** Refer to Proposed Planting Plan 10284-PP-02 for details
- Proposed Mixed Shrub & Herbaceous Ornamental Planting:** Refer to Proposed Planting Plan 10284-PP-02 for details
- Proposed Mixed Ground Cover Planting:** Refer to Proposed Planting Plan 10284-PP-02 for details
- Private Garden Grass**

HARD LANDSCAPE

- Parking Bays: Concrete Permeable Block Paving:** Type: Hydropave Tegula Duo Bracken for parking bays, colour to reflect buildings; Supplier: Tobermore or similar approved
- Concrete Paving Slabs:** Type: Mayfair Flags to front paths and rear patios; Finish: Textured; Size: 600x450x50mm; Colour: tbc; Supplier: Tobermore or similar approved
- Timber Close Board Fence:** 1800mm high featheredged boards with capping rail & gravel board; Supplier: Jacksons Fencing or similar equivalent
- Timber Close Board Fence:** 1500mm - 1200mm high featheredged boards with capping rail & gravel board; refer to drawing for location. Supplier: Jacksons Fencing or similar equivalent
- No - dig Construction Method within RPA -** Refer to Arbtch Tree Survey & AIA Report
- Site Boundary**

FIGURED DIMENSIONS ONLY TO BE USED			
1. This drawing is to be read in conjunction with all other drawings.			
2. Do not scale off this drawing for construction purposes. Written dimensions to be taken only. All dimensions are in millimetres and must be checked on site against Engineers setting out drawings for construction.			
3. Any discrepancies found in this drawing or other drawings and specifications in the construction document must be referred to the Designer prior to work commencing.			
4. This drawing must not be copied in whole or in part without prior consent of LDC Design Ltd.			
Issue	Revision	Initial	Date
A	Removal of dropped kerb	MS	19/04/2022
B	Amendments to side & rear extension	MS	25/05/2022

- Notes**
- For details on retaining structures - please refer to Engineer's details.
 - Surface finishes to be installed in accordance with the manufacturers instructions.
 - Indicative levels - detailed levels to be provided by engineers.
 - All surface materials & play equipment/ furniture installed in accordance with the manufacturers recommendations
 - All hard surfacing laid to falls.
 - Surface Drainage - to be provided by engineers.

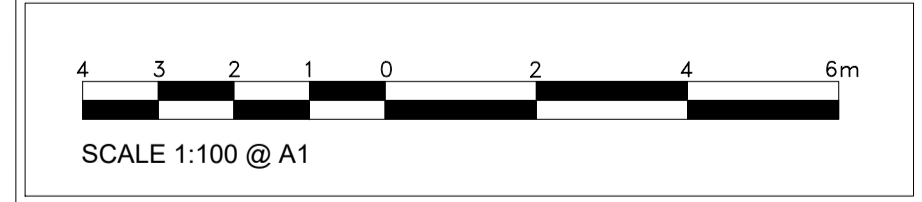

<p>Studio Loci (Trading name of LDC Ltd) The Charcoal House GU48NQ 01483 573817 www.studioloci.eu</p>	Scale 100 @ A1	Date 15/02/2022	Project Number and Title 14 BAWTREE ROAD, UXBRIDGE, UB10 8SG
	By MS	Status	Drawing Title LANDSCAPE GA PLAN
	Client		Drawing Number 10284 - GA - 01
			Revision B