



EXISTING NORTH ELEVATION

SCALE 1:100

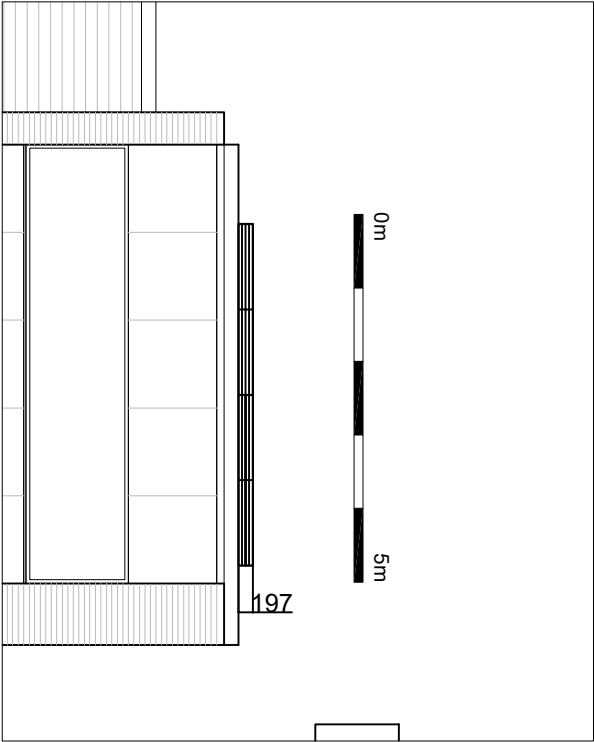

197

0m 5m

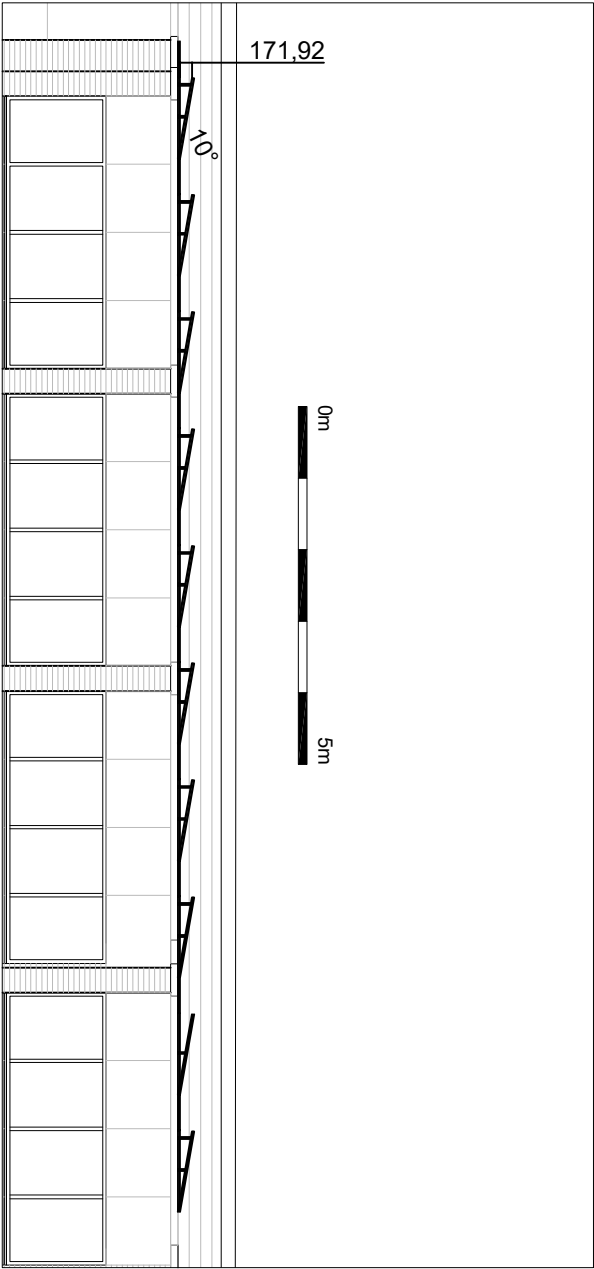

171,92

10°

0m 5m

EXISTING NORTH ELAVATION

SCALE 1:100

