

Revision notes:		
Rev:	Date:	Notes:
P01	13.03.2026	For Planning Approval

CLIENT
DRAWING NO: A2026119.PA101

SITE 12 Bridle Road, Pinner, HA5 2SJ
DRAWING TITLE Existing Floor Plans

Date: 13.03.2026
Scale @ A3: 1:100
Revision: P01



Sheladiya




www.sheladiya.com
Your Local Party wall surveyor
info@sheladiya.com

020 3129 9374

DesignStudioKRN@gmail.com
Planning Application Consultant
www.KRNdesignStudio.com



KRN
DESIGN STUDIO

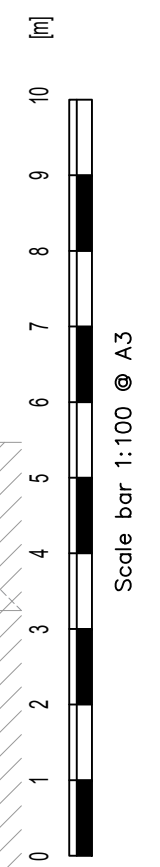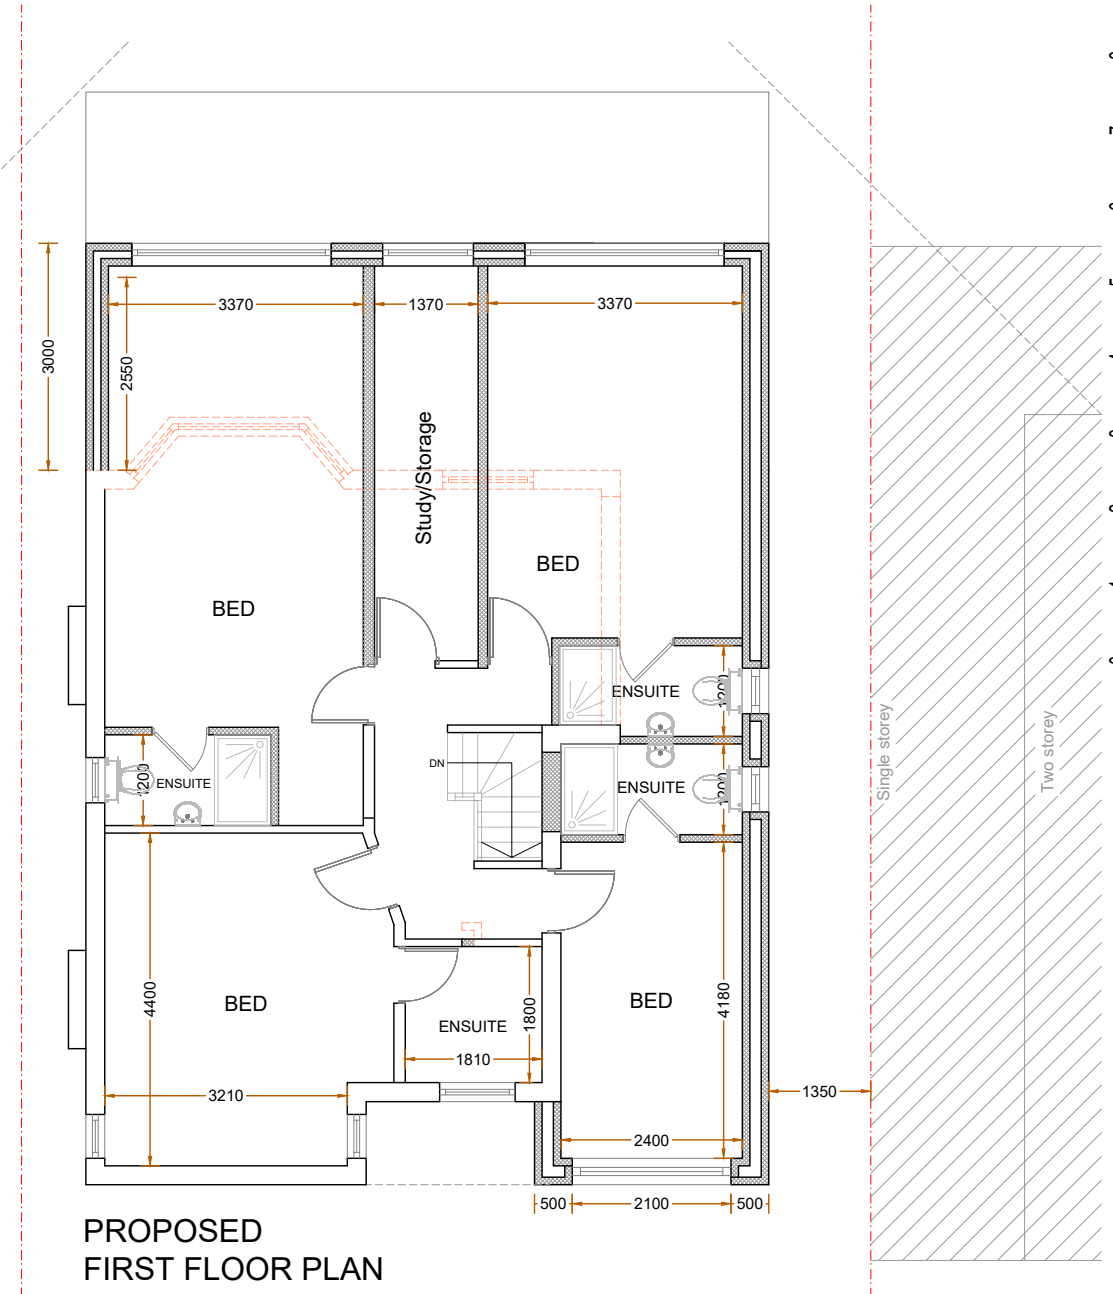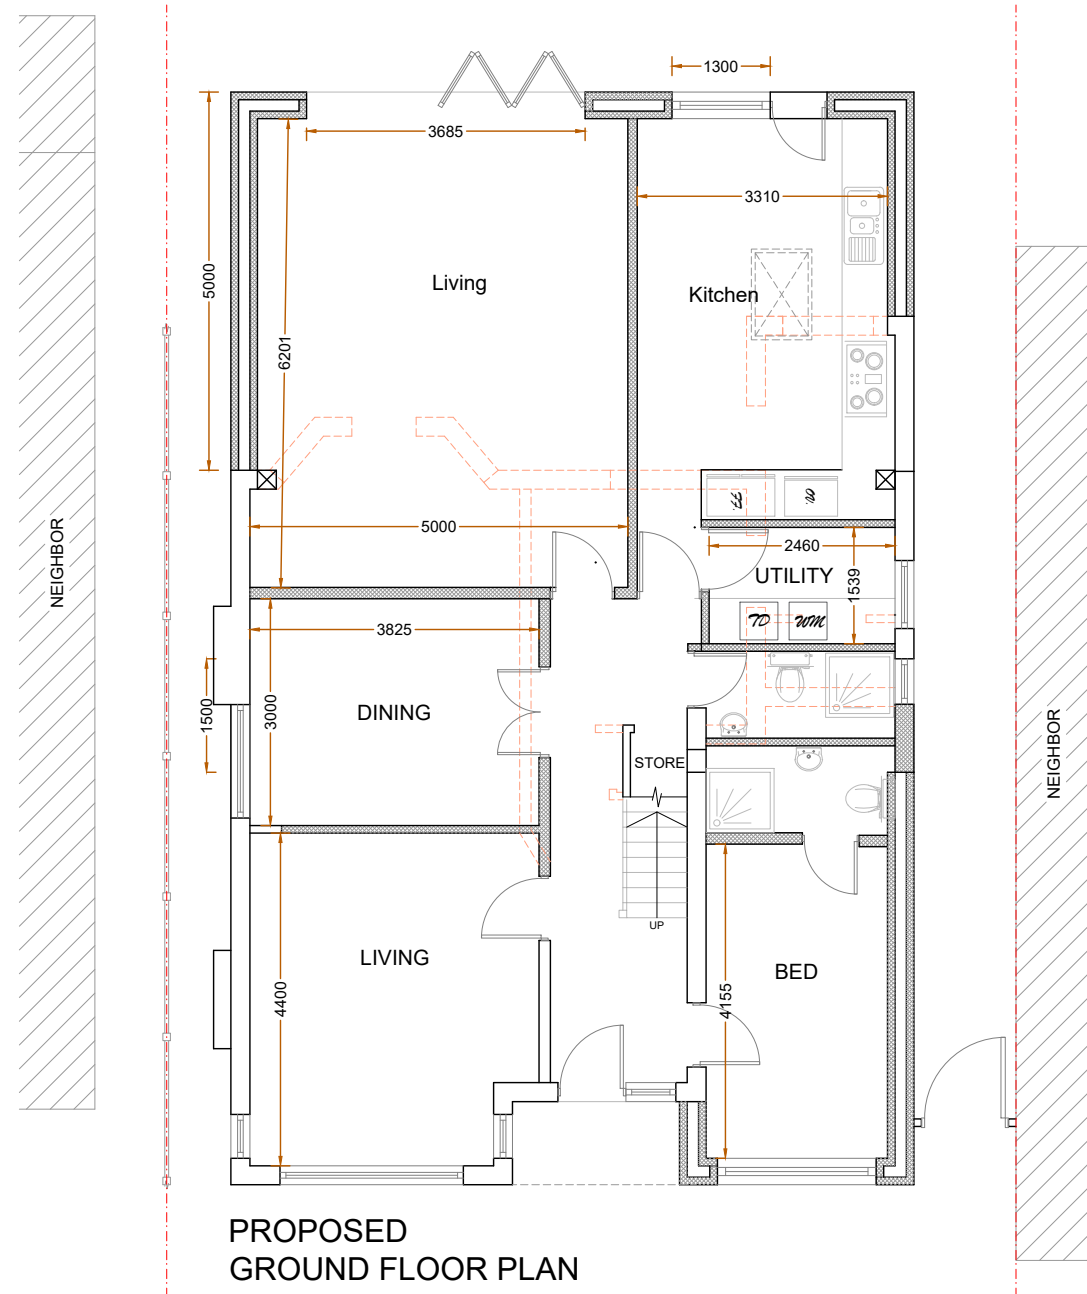

Revision notes:		
Rev:	Date:	Notes:
P01	13.03.2026	For Planning Approval

CLIENT
DRAWING NO: A2026119.PA102

SITE 12 Bridle Road, Pinner, HA5 2SJ
DRAWING TITLE Proposed Floor Plans

Date: 13.03.2026
Scale @ A3: 1:100
Revision: P01



Sheladiya

www.sheladiya.com
Your Local Party wall surveyor
info@sheladiya.com

020 3129 9374

DesignStudioKRN@gmail.com
Planning Application Consultant
www.KRNdesignStudio.com



KRN
DESIGN STUDIO




EXISTING
FRONT ELEVATION



EXISTING
SIDE ELEVATION-1



EXISTING
REAR ELEVATION

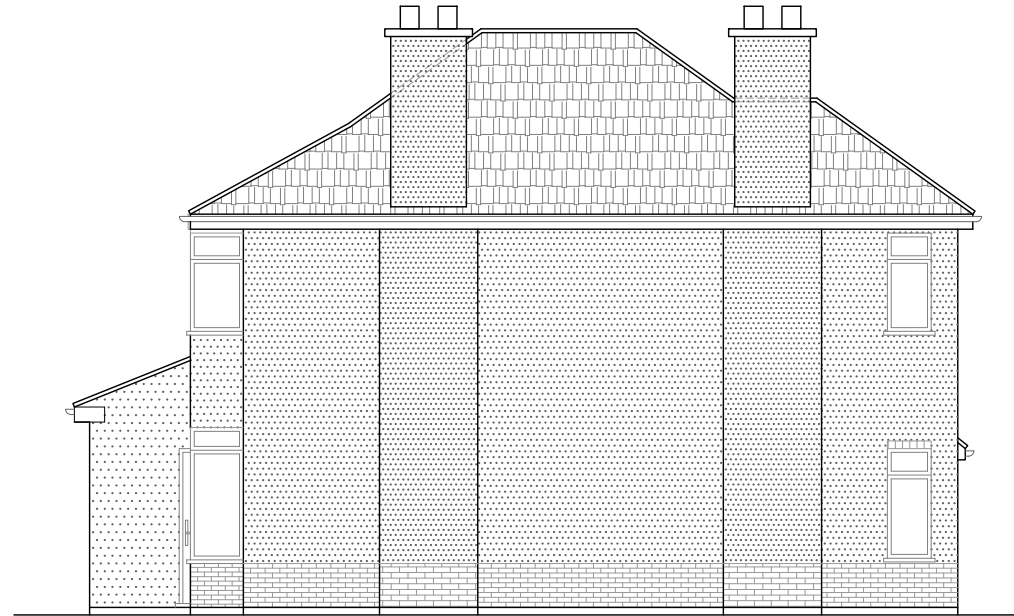

EXISTING
SIDE ELEVATION-2



Revision notes:		
Rev:	Date:	Notes:
P01	13.03.2026	For Planning Approval

CLIENT
DRAWING NO: A2026119.PA103

SITE 12 Bridle Road, Pinner, HA5 2SJ
DRAWING TITLE Existing Elevations

Date: 13.03.2026
Scale @ A3: 1:100
Revision: P01



Sheladiya

www.sheladiya.com
Your Local Party wall surveyor
info@sheladiya.com

020 3129 9374


DesignStudioKRN@gmail.com
Planning Application Consultant
www.KRNdesignStudio.com



KRN
DESIGN STUDIO




PROPOSED
FRONT ELEVATION

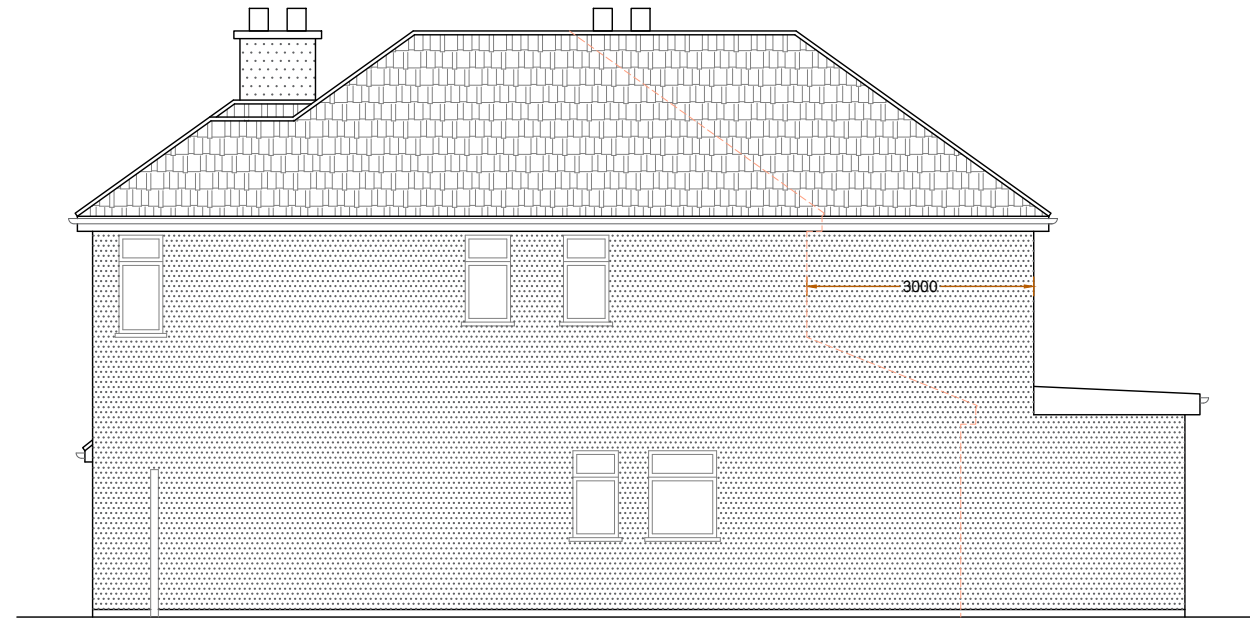

PROPOSED
SIDE ELEVATION-1



PROPOSED
REAR ELEVATION

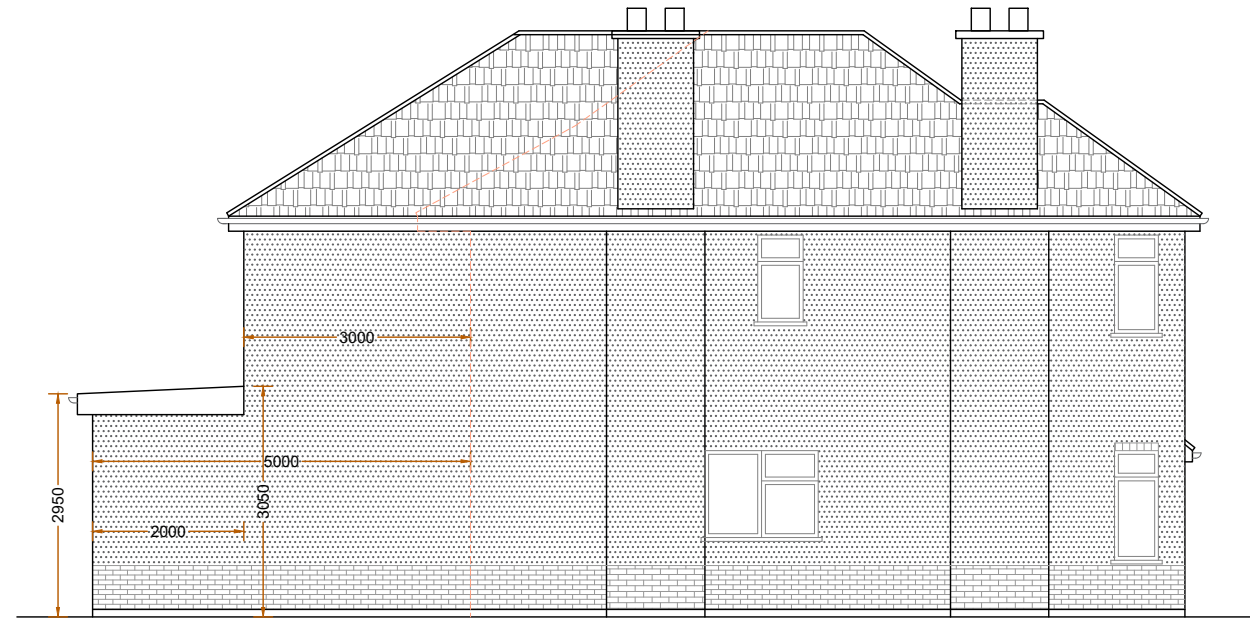

PROPOSED
SIDE ELEVATION-2



Revision notes:		
Rev:	Date:	Notes:
P01	13.03.2026	For Planning Approval

CLIENT
DRAWING NO: A2026119.PA104

SITE 12 Bridle Road, Pinner, HA5 2SJ
DRAWING TITLE Proposed Elevations

Date: 13.03.2026
Scale @ A3: 1:100
Revision: P01



Sheladiya


www.sheladiya.com
Your Local Party wall surveyor
info@sheladiya.com

020 3129 9374


DesignStudioKRN@gmail.com
Planning Application Consultant
www.KRNdesignStudio.com



KRN
DESIGN STUDIO

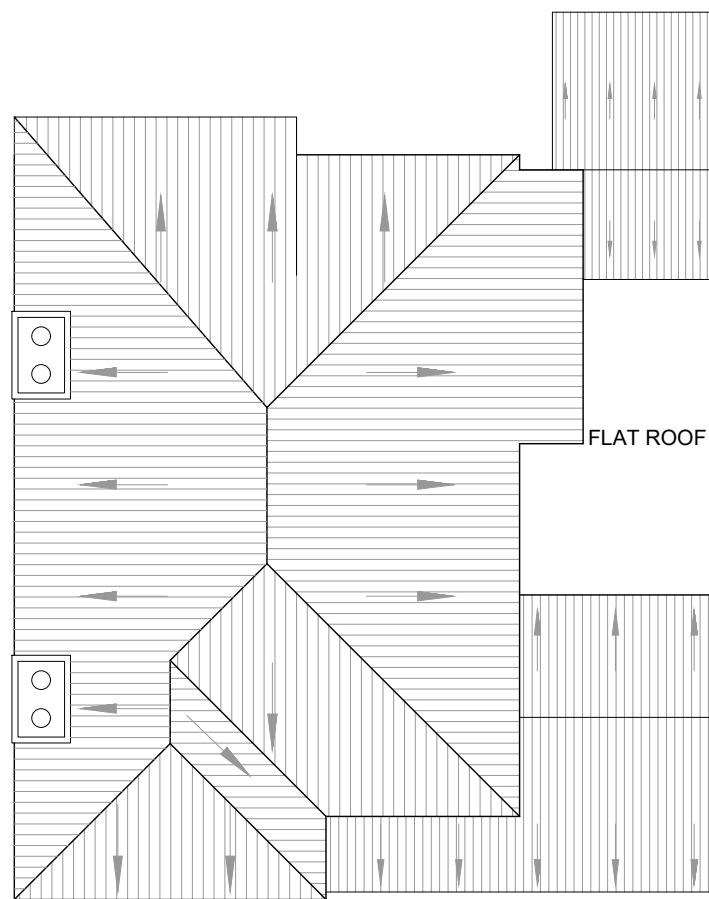

EXISTING
ROOF PLAN

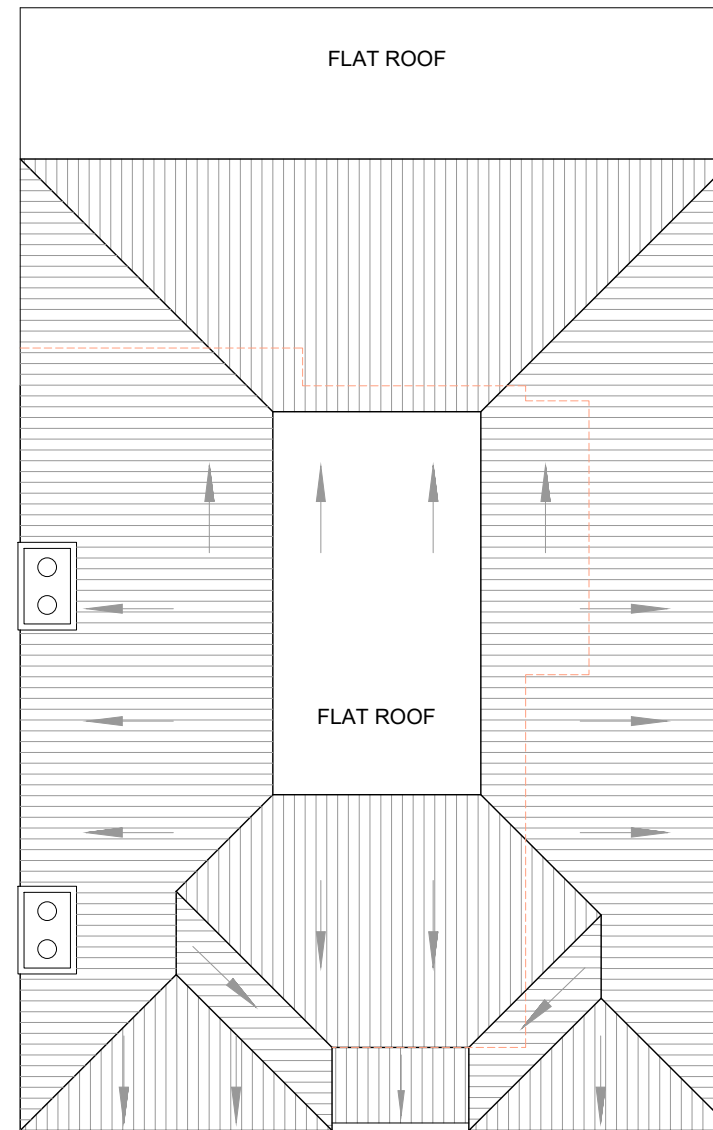

PROPOSED
ROOF PLAN



Scale bar 1:100 @ A3

Revision notes:		
Rev:	Date:	Notes:
P01	13.03.2026	For Planning Approval

CLIENT
DRAWING NO: A2026119.PA105

SITE 12 Bridle Road, Pinner, HA5 2SJ
DRAWING TITLE Existing & Proposed Roof Plans

Date: 13.03.2026
Scale @ A3: 1:100
Revision: P01





www.sheladiya.com
Your Local Party wall surveyor
info@sheladiya.com



020 3129 9374

DesignStudioKRN@gmail.com
Planning Application Consultant
www.KRNdesignStudio.com



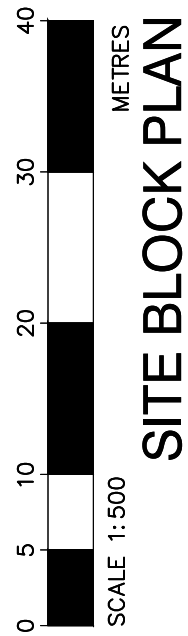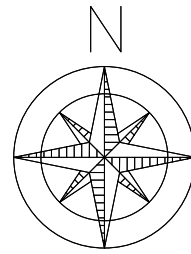

SITE BLOCK PLAN

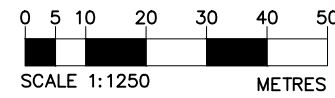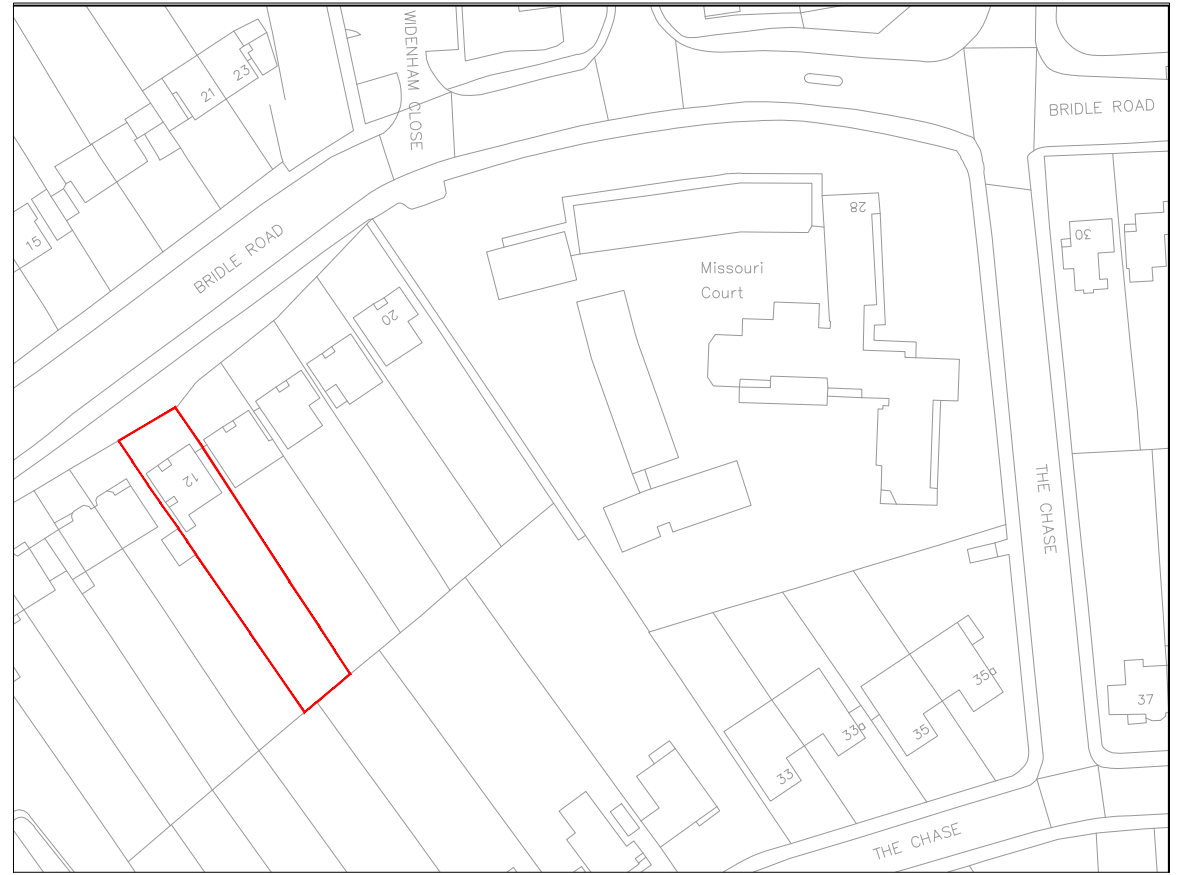

LOCATION MAP

CLIENT 	SITE 12 Bridle Road, Pinner, HA5 2SJ	Date: 13.03.2026	
DRAWING NO: A2026119.PA109	DRAWING TITLE OS MAP, LOCATION MAP	Scale @ A3: AS SHOWN	
		Revision: P01	