


- Dimensions are in millimeters, unless stated otherwise.
- Scaling of this drawing is not recommended.
- It is the recipients responsibility to print this document to the correct scale.
- All relevant drawings and specifications should be read in conjunction with this drawing.

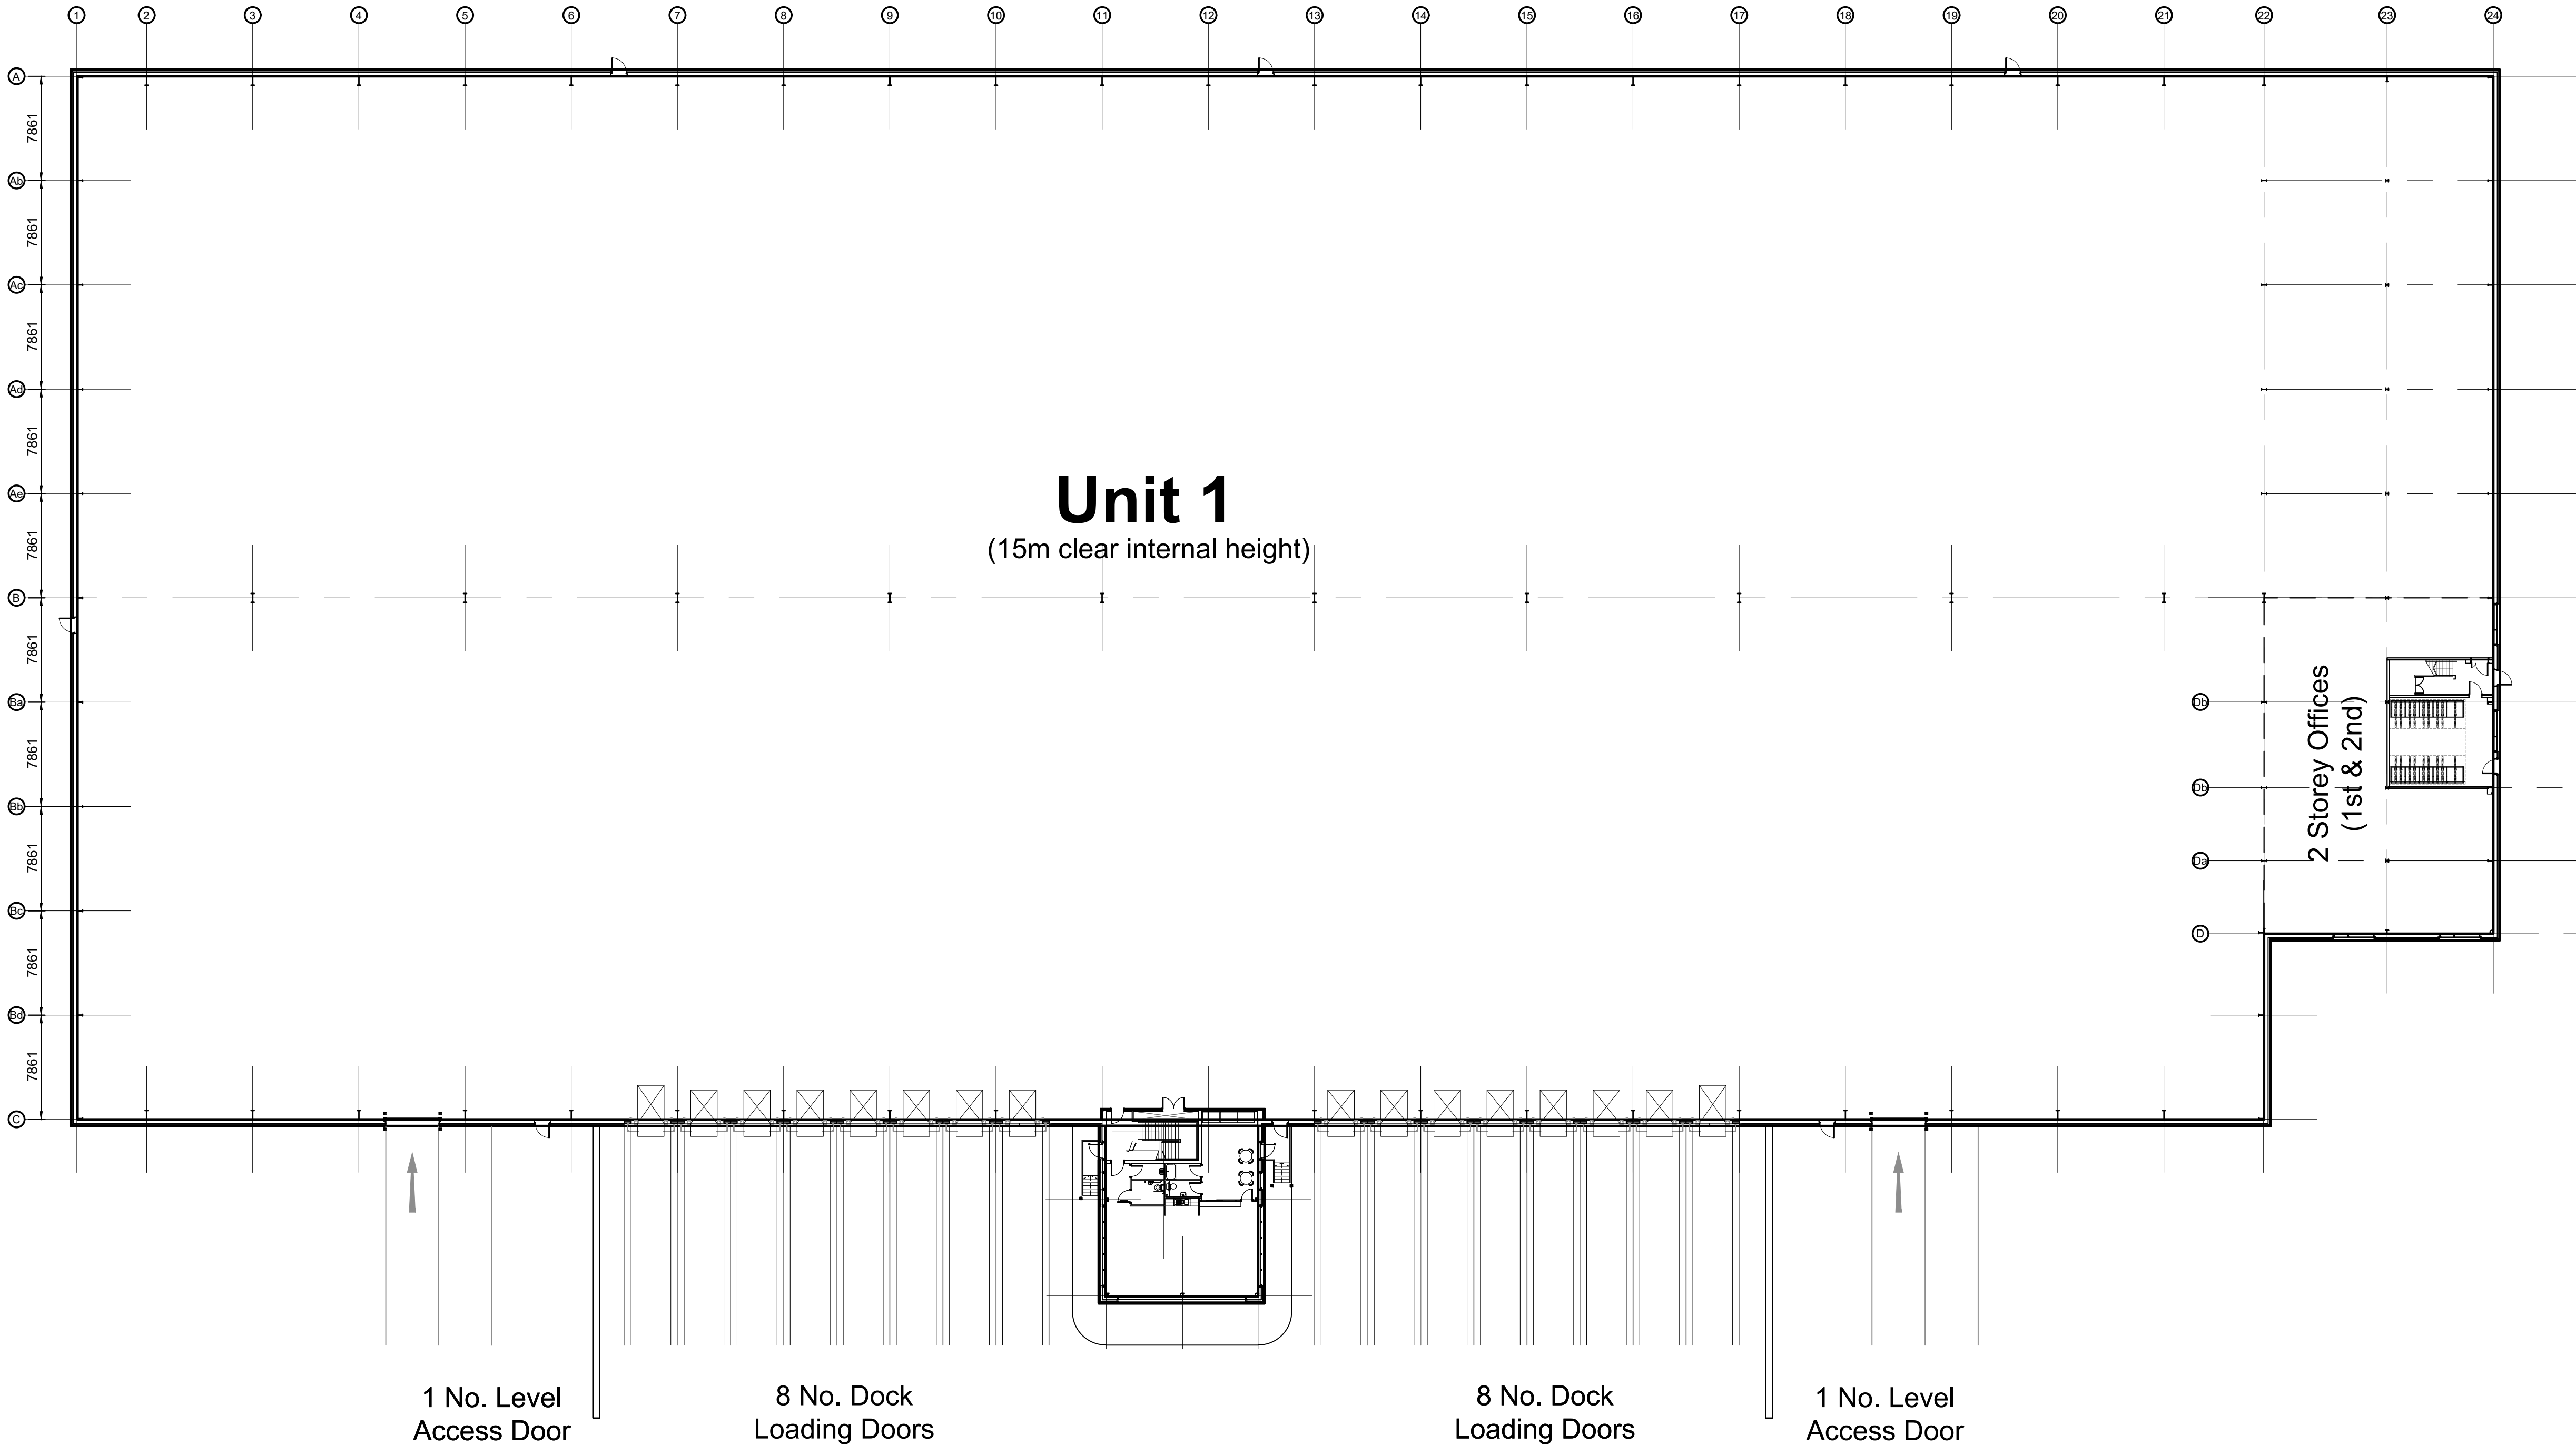

Proposed Building Layout Scale 1:300

D	Adaptive cycle parking added	RS	AJL	18/05/23
C	Drawing updated to new site layout	TH	AJL	30/03/23
A	Initial Issue	jrh	AJL	01/12/21
rev	amendments	by	ckd	date

Bridgewater Retail Park, Hayes

Proposed Building Layout



Drawing Status:	Planning
Drawn / Checked:	jrh / AJL
Date:	01/12/2021
Scale:	1:300 A1
Drawing no:	Revision:
21048 P0002	D

