


- Dimensions are in millimeters, unless stated otherwise.
- Scaling of this drawing is not recommended.
- It is the recipient's responsibility to print this document to the correct scale.
- All relevant drawings and specifications should be read in conjunction with this drawing.

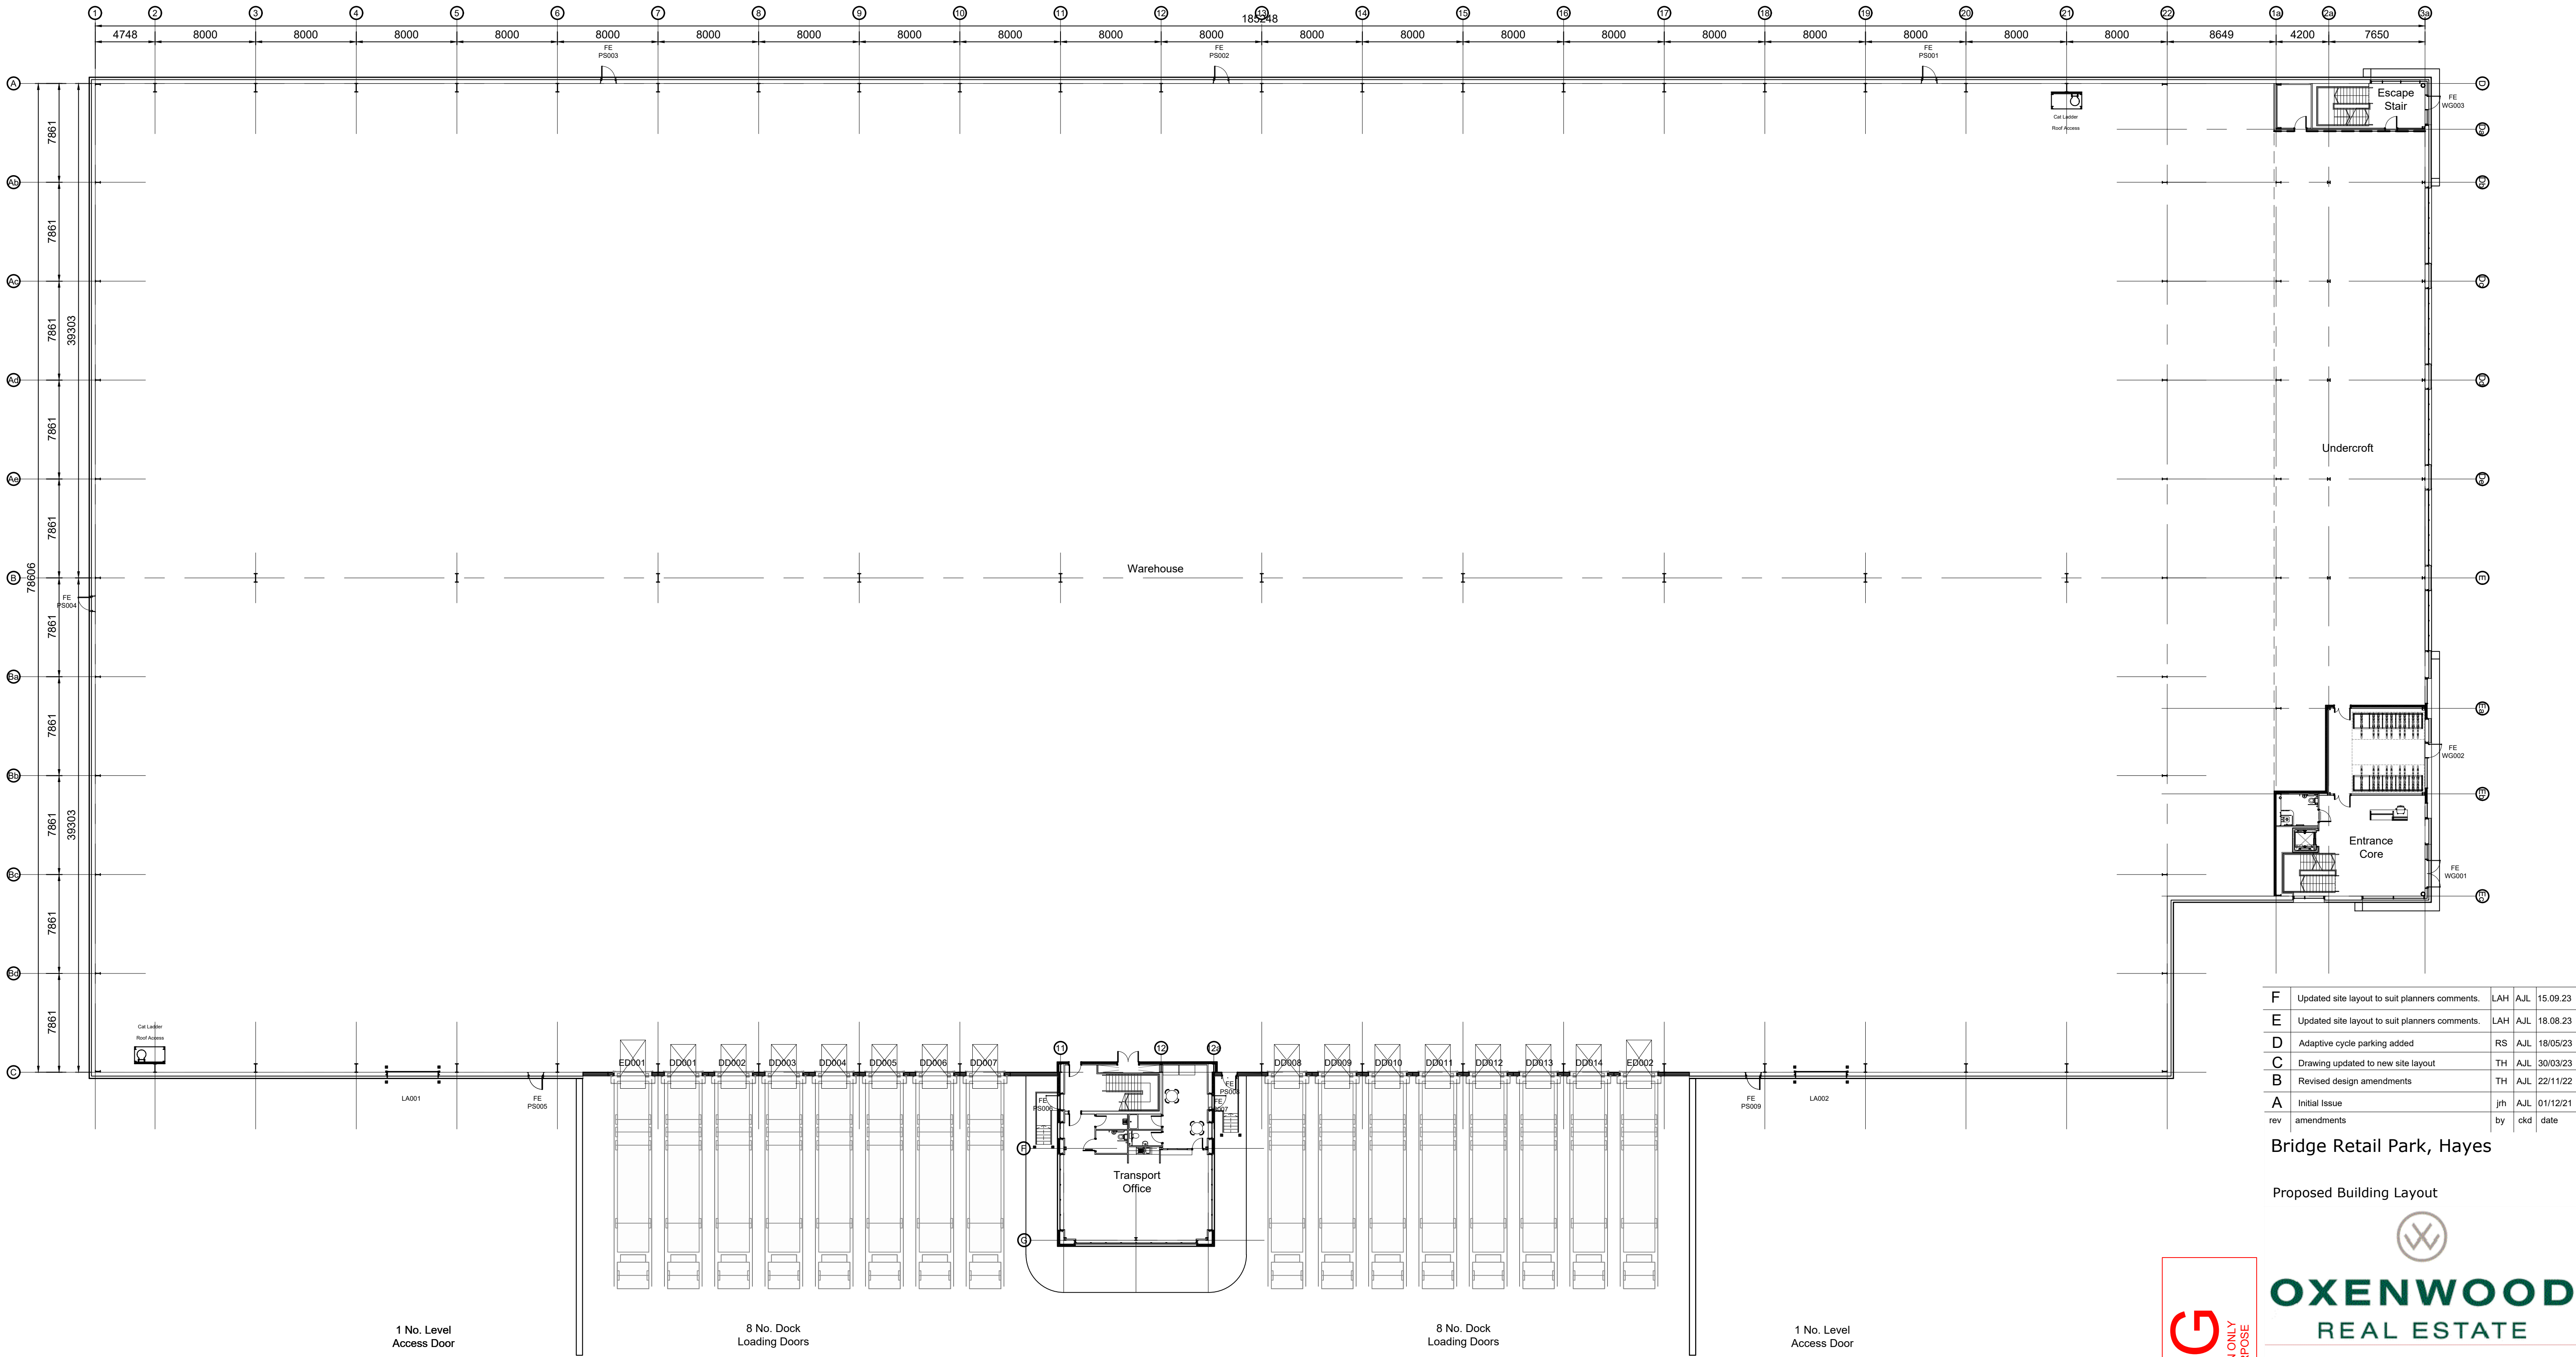

Proposed Building Layout Scale 1:250

F	Updated site layout to suit planners comments.	LAH	AJL	15.09.23
E	Updated site layout to suit planners comments.	LAH	AJL	18.08.23
D	Adaptive cycle parking added	RS	AJL	18/05/23
C	Drawing updated to new site layout	TH	AJL	30/03/23
B	Revised design amendments	TH	AJL	22/11/22
A	Initial Issue	jrh	AJL	01/12/21
rev	amendments	by	ckd	date

Bridge Retail Park, Hayes

Proposed Building Layout



OXENWOOD
REAL ESTATE

GRAFTONGATE



Newark Beacon, Cafferata Way, Newark, Nottinghamshire NG24 2TN
o: +44 (0)1636 653027 e: info@umcarcitects.com

Drawing Status:	Planning
Drawn / Checked:	TH / AJL
Date:	22/11/2022
Scale:	1:250 A1
Drawing no:	Revision:
21048 P0002	F

PLANNING
THIS DRAWING IS FOR PLANNING CONSIDERATION ONLY
AND SHOULD NOT BE USED FOR ANY OTHER PURPOSE