


MATERIALS KEY

Proposed Bitumen Macadam Road & Footway Surfacing
Contrast tarmac at pedestrian crossing points
Proposed Charcon Academy 450 x 450 Natural Colour
Proposed Soft Landscape
Brushed Concrete Footpath
Proposed Concrete Service Yard
Block Paving
Gravel Chippings

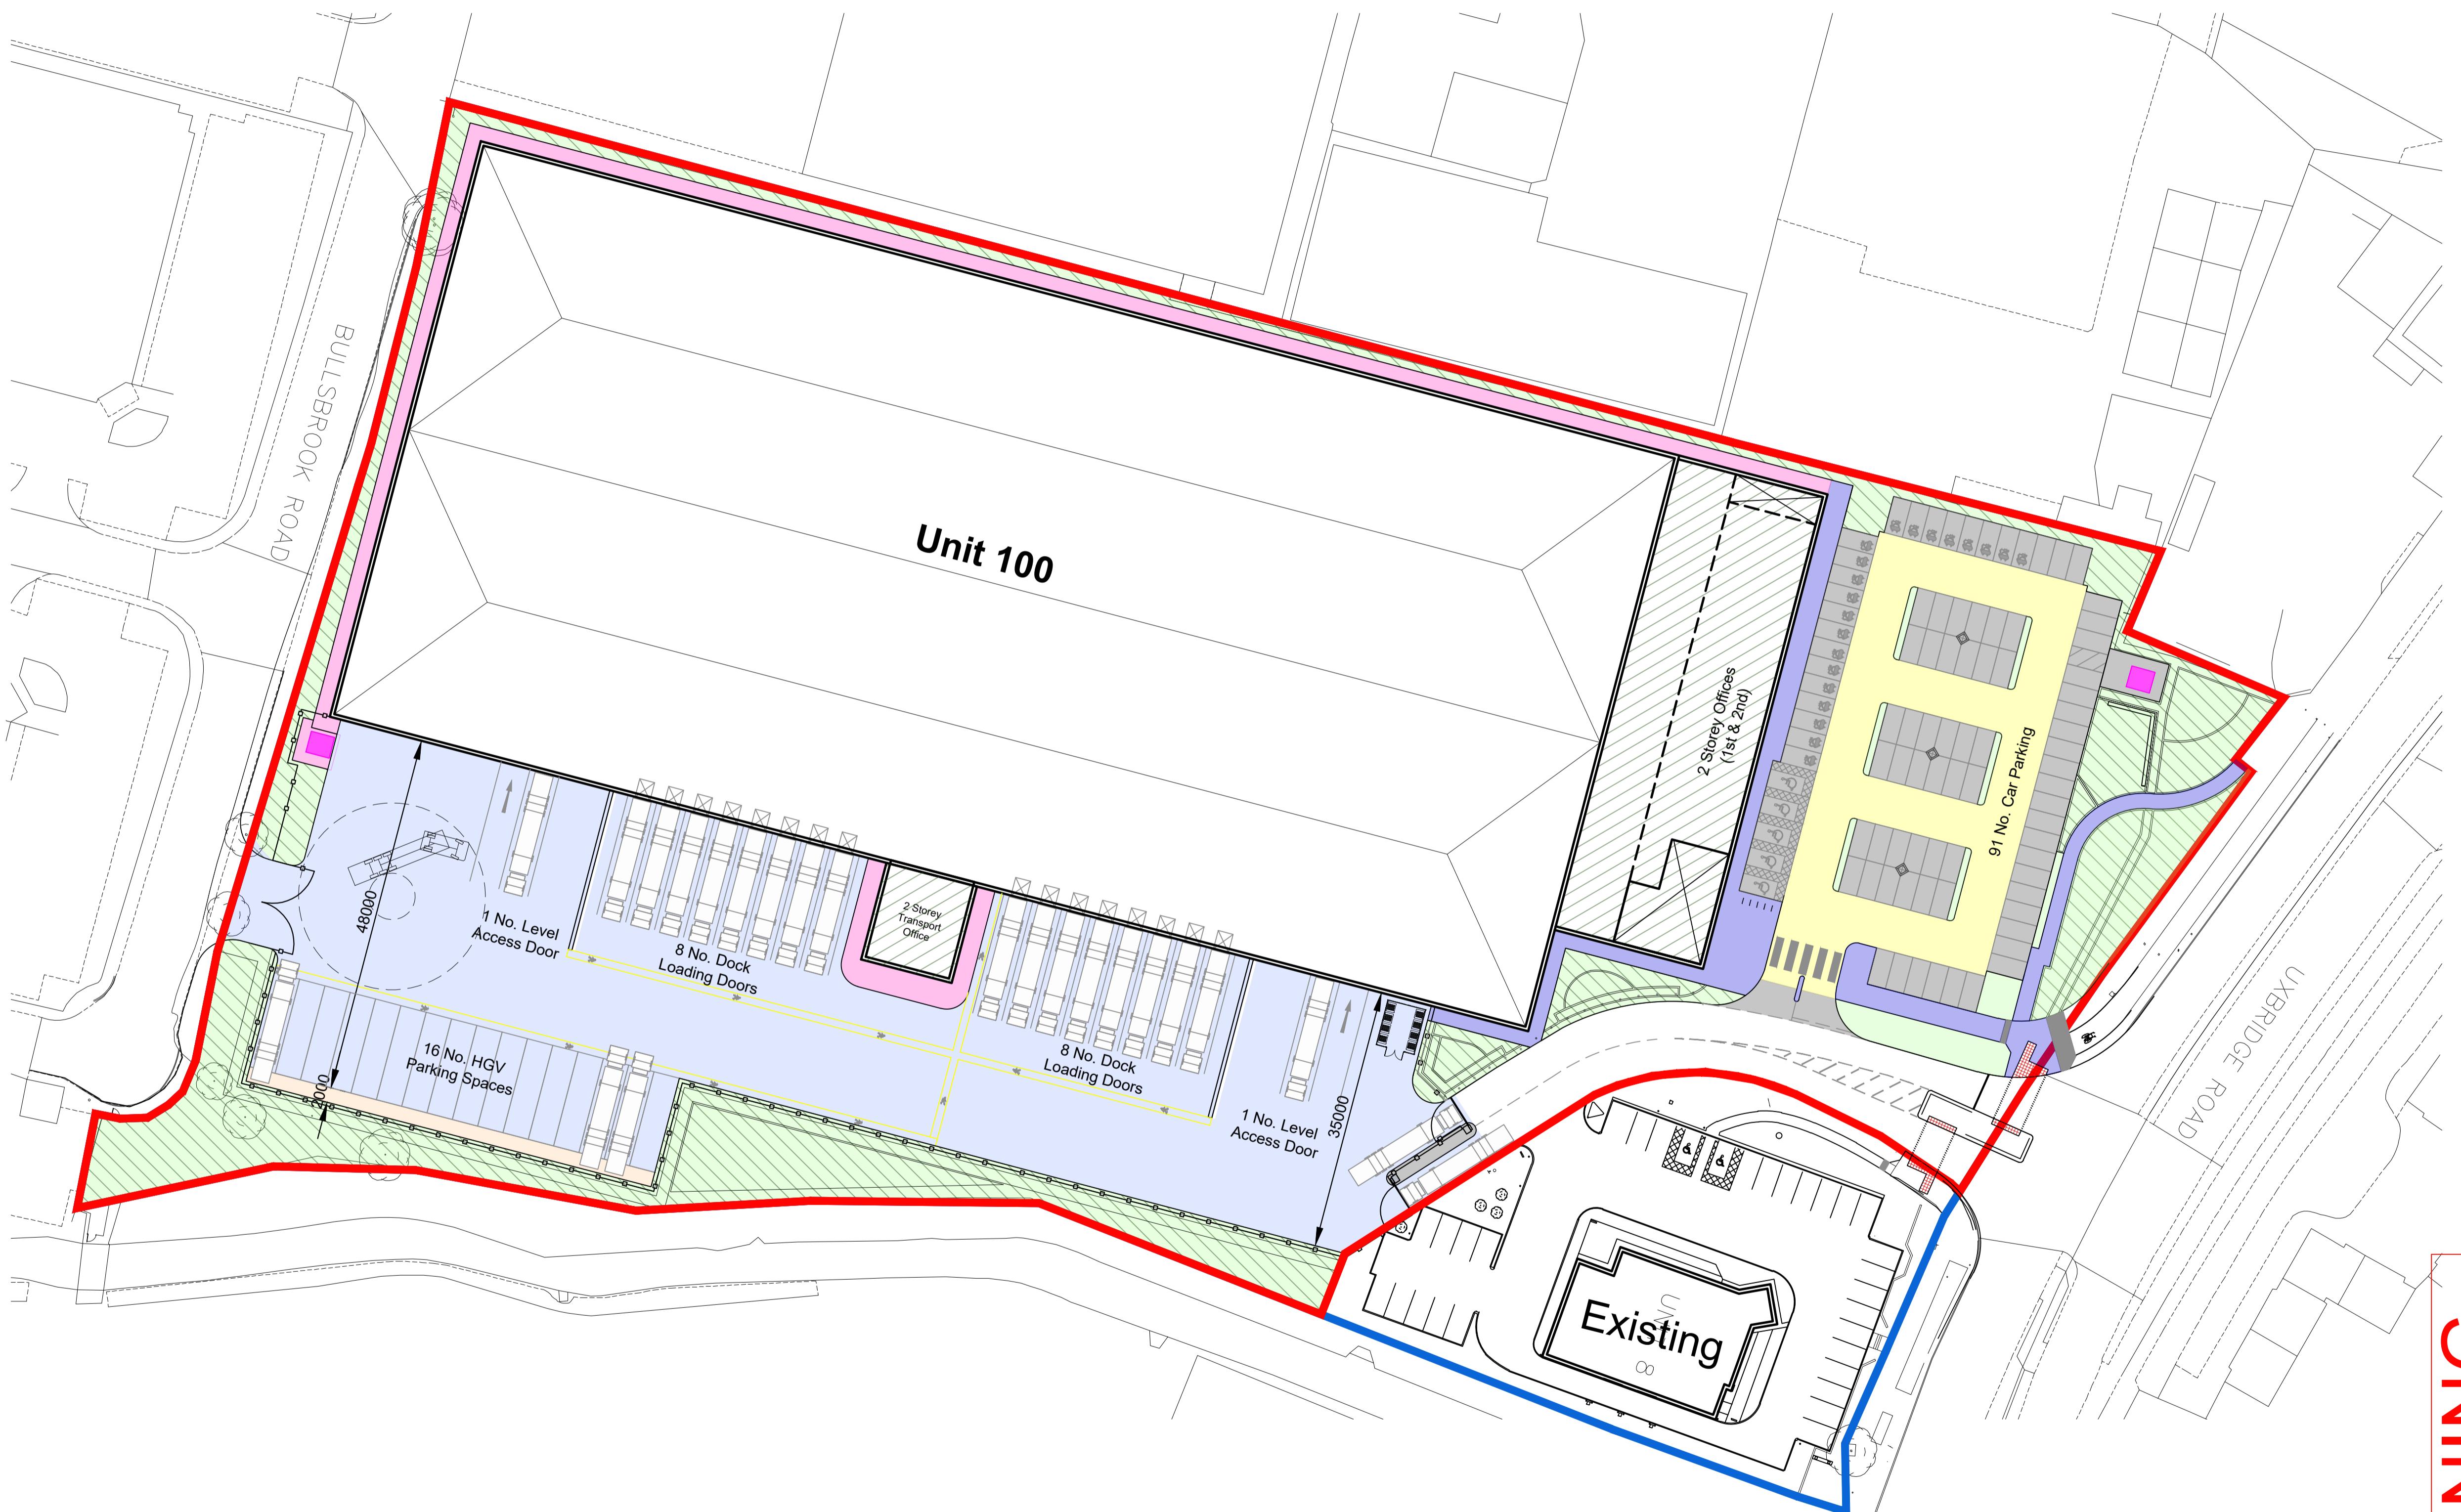

Proposed External Surfaces Plan Scale 1:500

E	Geometry of Hayes Road Entrance Adjusted.	jrh	AJL	28/09/23
D	External finishes updated to suit new site layout	TH	AJL	15.09.23
C	External finishes updated to suit new site layout	TH	AJL	21/03/23
B	External finishes amended with updated site layout	jrh	AJL	24/10/22
rev	amendments	by	ckd	date

Bridge Retail Park, Hayes

Proposed External Surfaces Plan



**OXENWOOD**  
REAL ESTATE

**GRAFTONGATE**

**PLANNING**  
THIS DRAWING IS FOR PLANNING CONSIDERATION ONLY  
AND SHOULD NOT BE USED FOR ANY OTHER PURPOSE

**umc**  
architects

Newark Beacon, Cafferata Way, Newark, Nottinghamshire NG24 2TN  
+44 (0)1636 653027 info@umcarchitects.com

Drawing Status:	Planning
Drawn / Checked:	jrh / AJL
Date:	24/10/2022
Scale:	1:500 A1
Drawing no:	21048 P0006
Revision:	E