






Key Plan Scale 1:1000

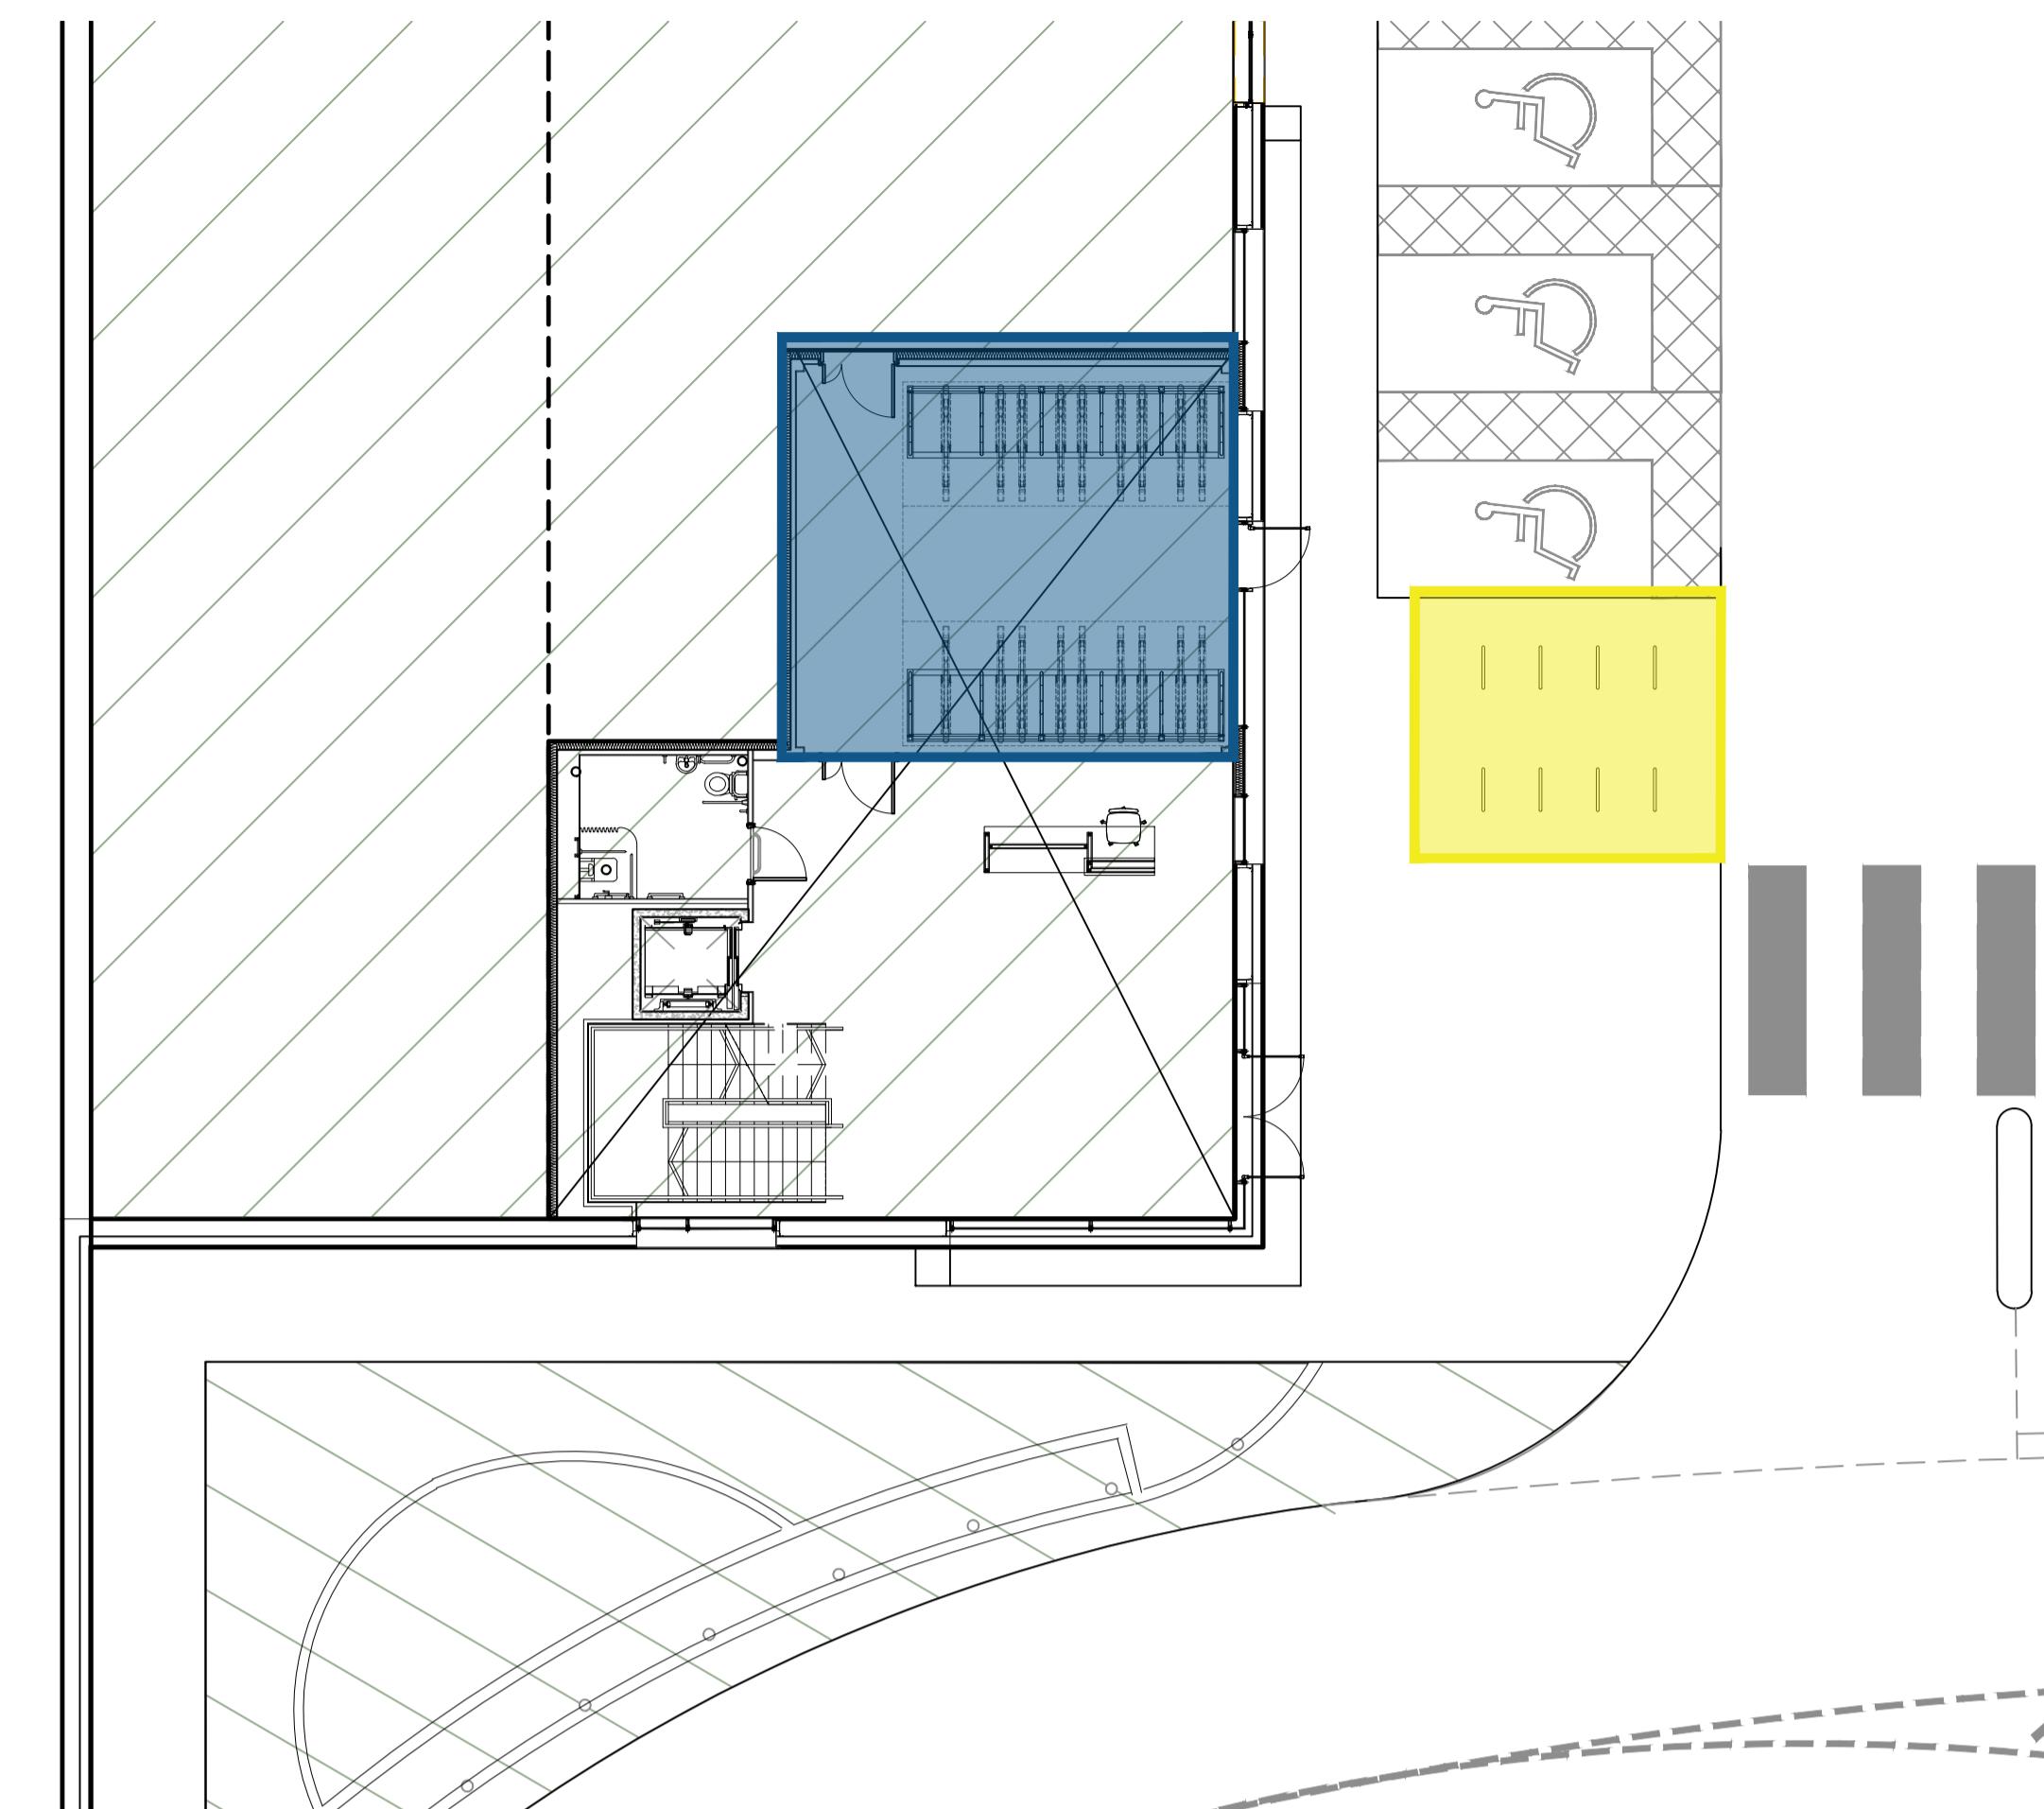

Cycle Shelter and Sheffield Hoops Scale 1:125

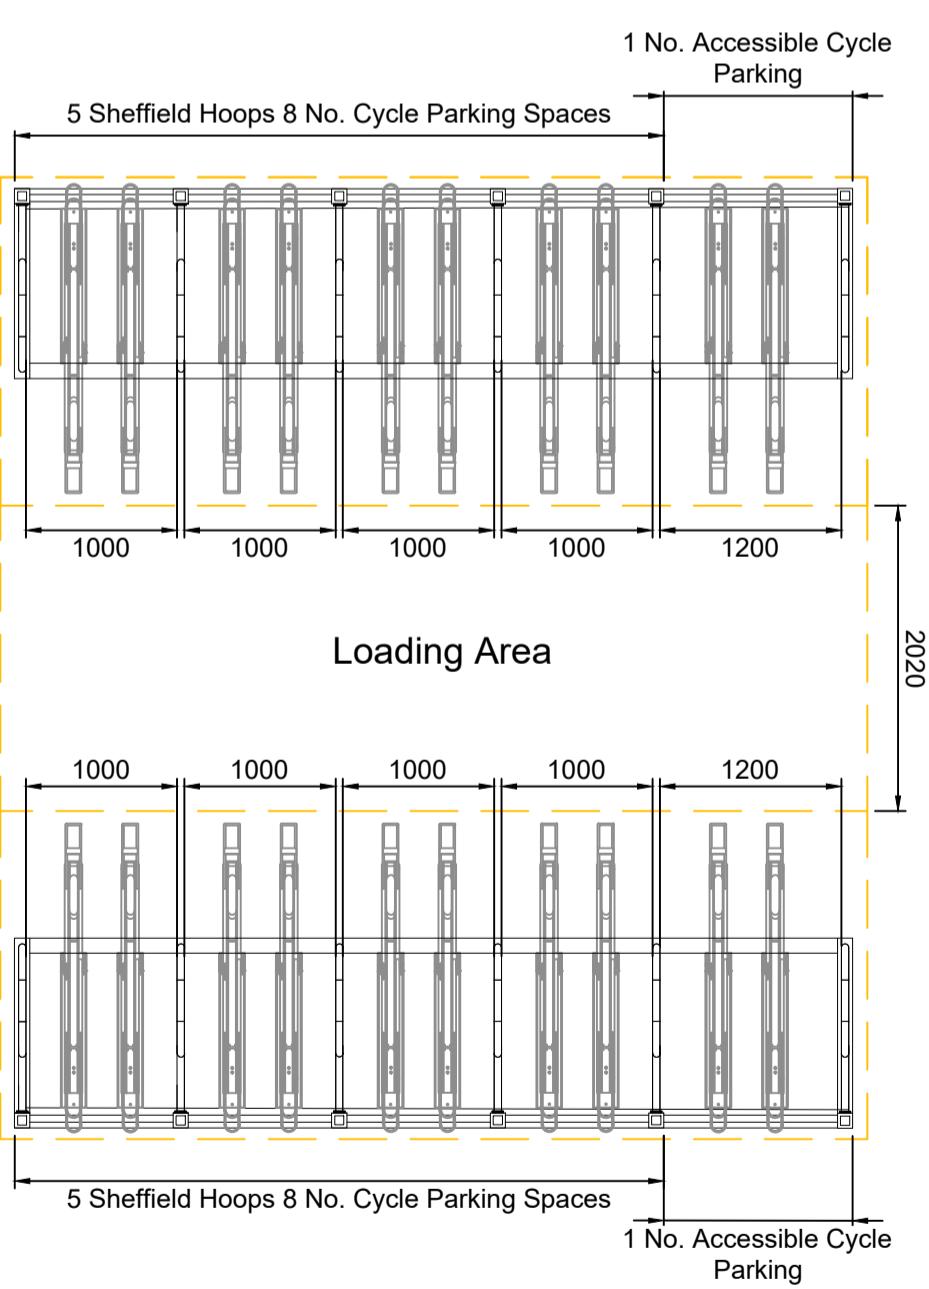

Ground Level Internal Cycle Provision Plan
Scale 1:50

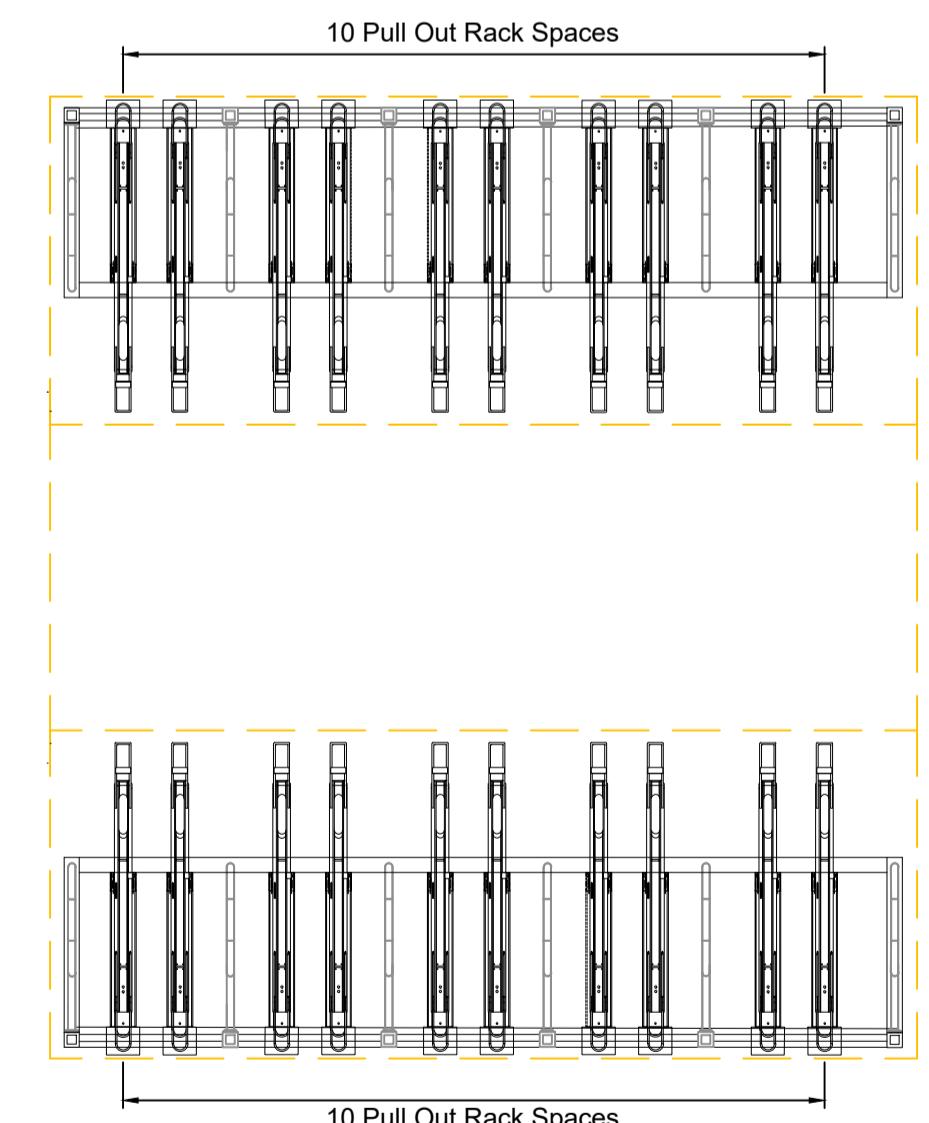


Top Level Internal Cycle Provision Plan
Scale 1:50



Broxap Easi-Riser Cycle Parking System
BXMW/EASI-RISER

Internal cycle parking type to be Broxap Easi-Riser - with two tier pull out cycle rack. Each set of five cycle spaces consists of two upper-tier gas strut assisted troughs and one lower-tier Sheffield hoop.
Finish: Polyester powder coated
Colour: Slate Grey (RAL 7012)

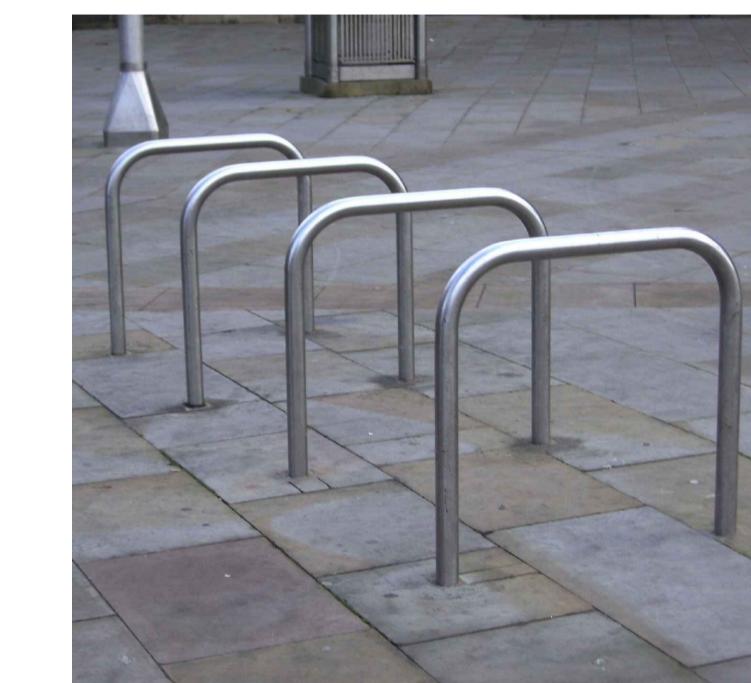

Sheffield Hoops

NOTE: Foundation pads to be below block paving. Concrete pads not to be exposed.

D	Geometry of Hayes Road Entrance Adjusted.	jrh	AJL	28/09/23
C	Drawing updated to suit new site layout	TH	AJL	15/09/23
B	Drawing updated to suit new site layout	TH	AJL	31/03/23
A	Initial issue rev amendments	jrh	AJL	01/12/21 by ckd date

Bridge Retail Park, Hayes

Proposed Cycle Shelter Layout



OXENWOOD
REAL ESTATE

GRAFTONGATE

PLANNING
THIS DRAWING IS FOR PLANNING CONSIDERATION ONLY
AND SHOULD NOT BE USED FOR ANY OTHER PURPOSE

Drawing Status:	Planning
Drawn / Checked:	jrh / AJL
Date:	03/12/2021
Scale:	As Noted A1
Drawing no:	21048 P0007
Revision:	D

