


Proposed Transport Office Ground Floor

Scale 1:50

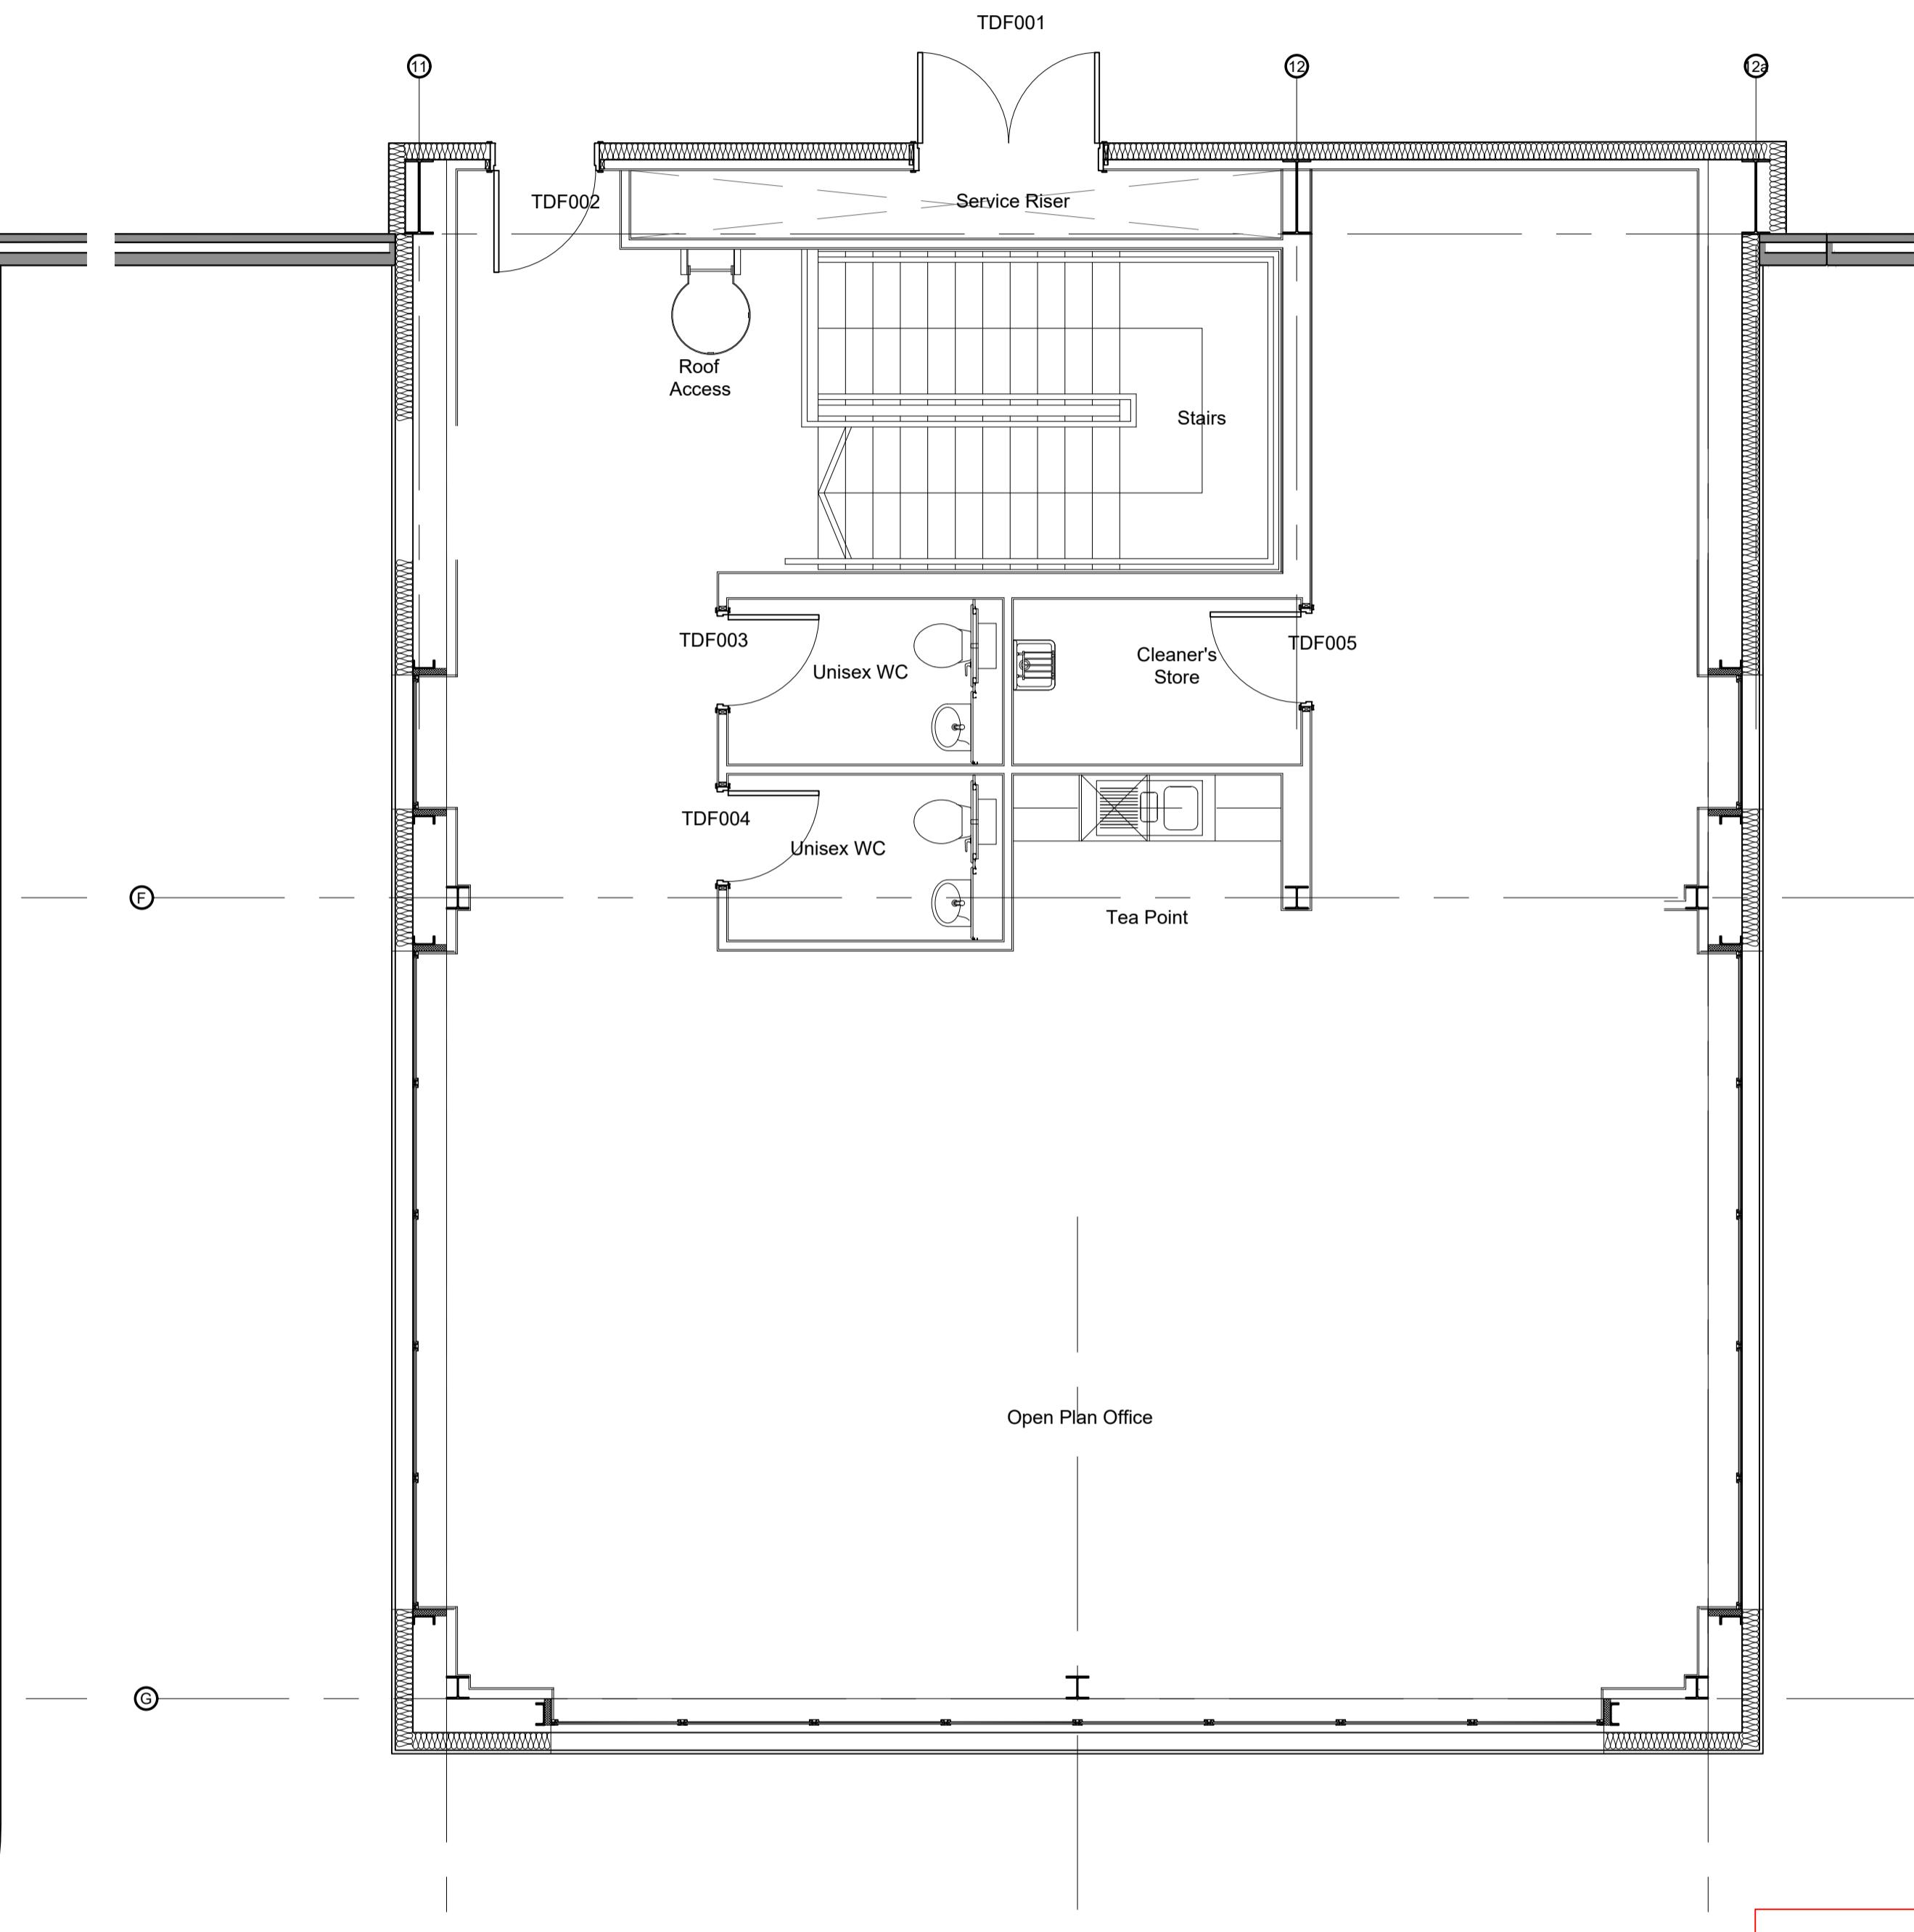

Proposed Transport Office First Floor

Scale 1:50

A Initial Issue
rev amendments
LAH AJL 15.09.23
by ckd date

Bridge Retail Park, Hayes

Proposed Transport Office Layout



OXENWOOD
REAL ESTATE

GRAFTONGATE

umc architects
Newark Beacon, Cafferata Way, Newark, Nottinghamshire NG24 2TN
+44 (0)1636 653027 info@umcarchitects.com

PLANNING
THIS DRAWING IS FOR PLANNING CONSIDERATION ONLY
AND SHOULD NOT BE USED FOR ANY OTHER PURPOSE

1m SCALE 1:50

Drawing Status: Planning
Drawn / Checked: LAH / AJL
Date: 22/11/2022
Scale: 1:50 A1
Drawing no: 21048 P0015 Revision: A