


- Dimensions are in millimeters, unless stated otherwise.  
- Scaling of this drawing is not recommended.  
- It is the recipient's responsibility to print this document to the correct scale.  
- All relevant drawings and specifications should be read in conjunction with this drawing.

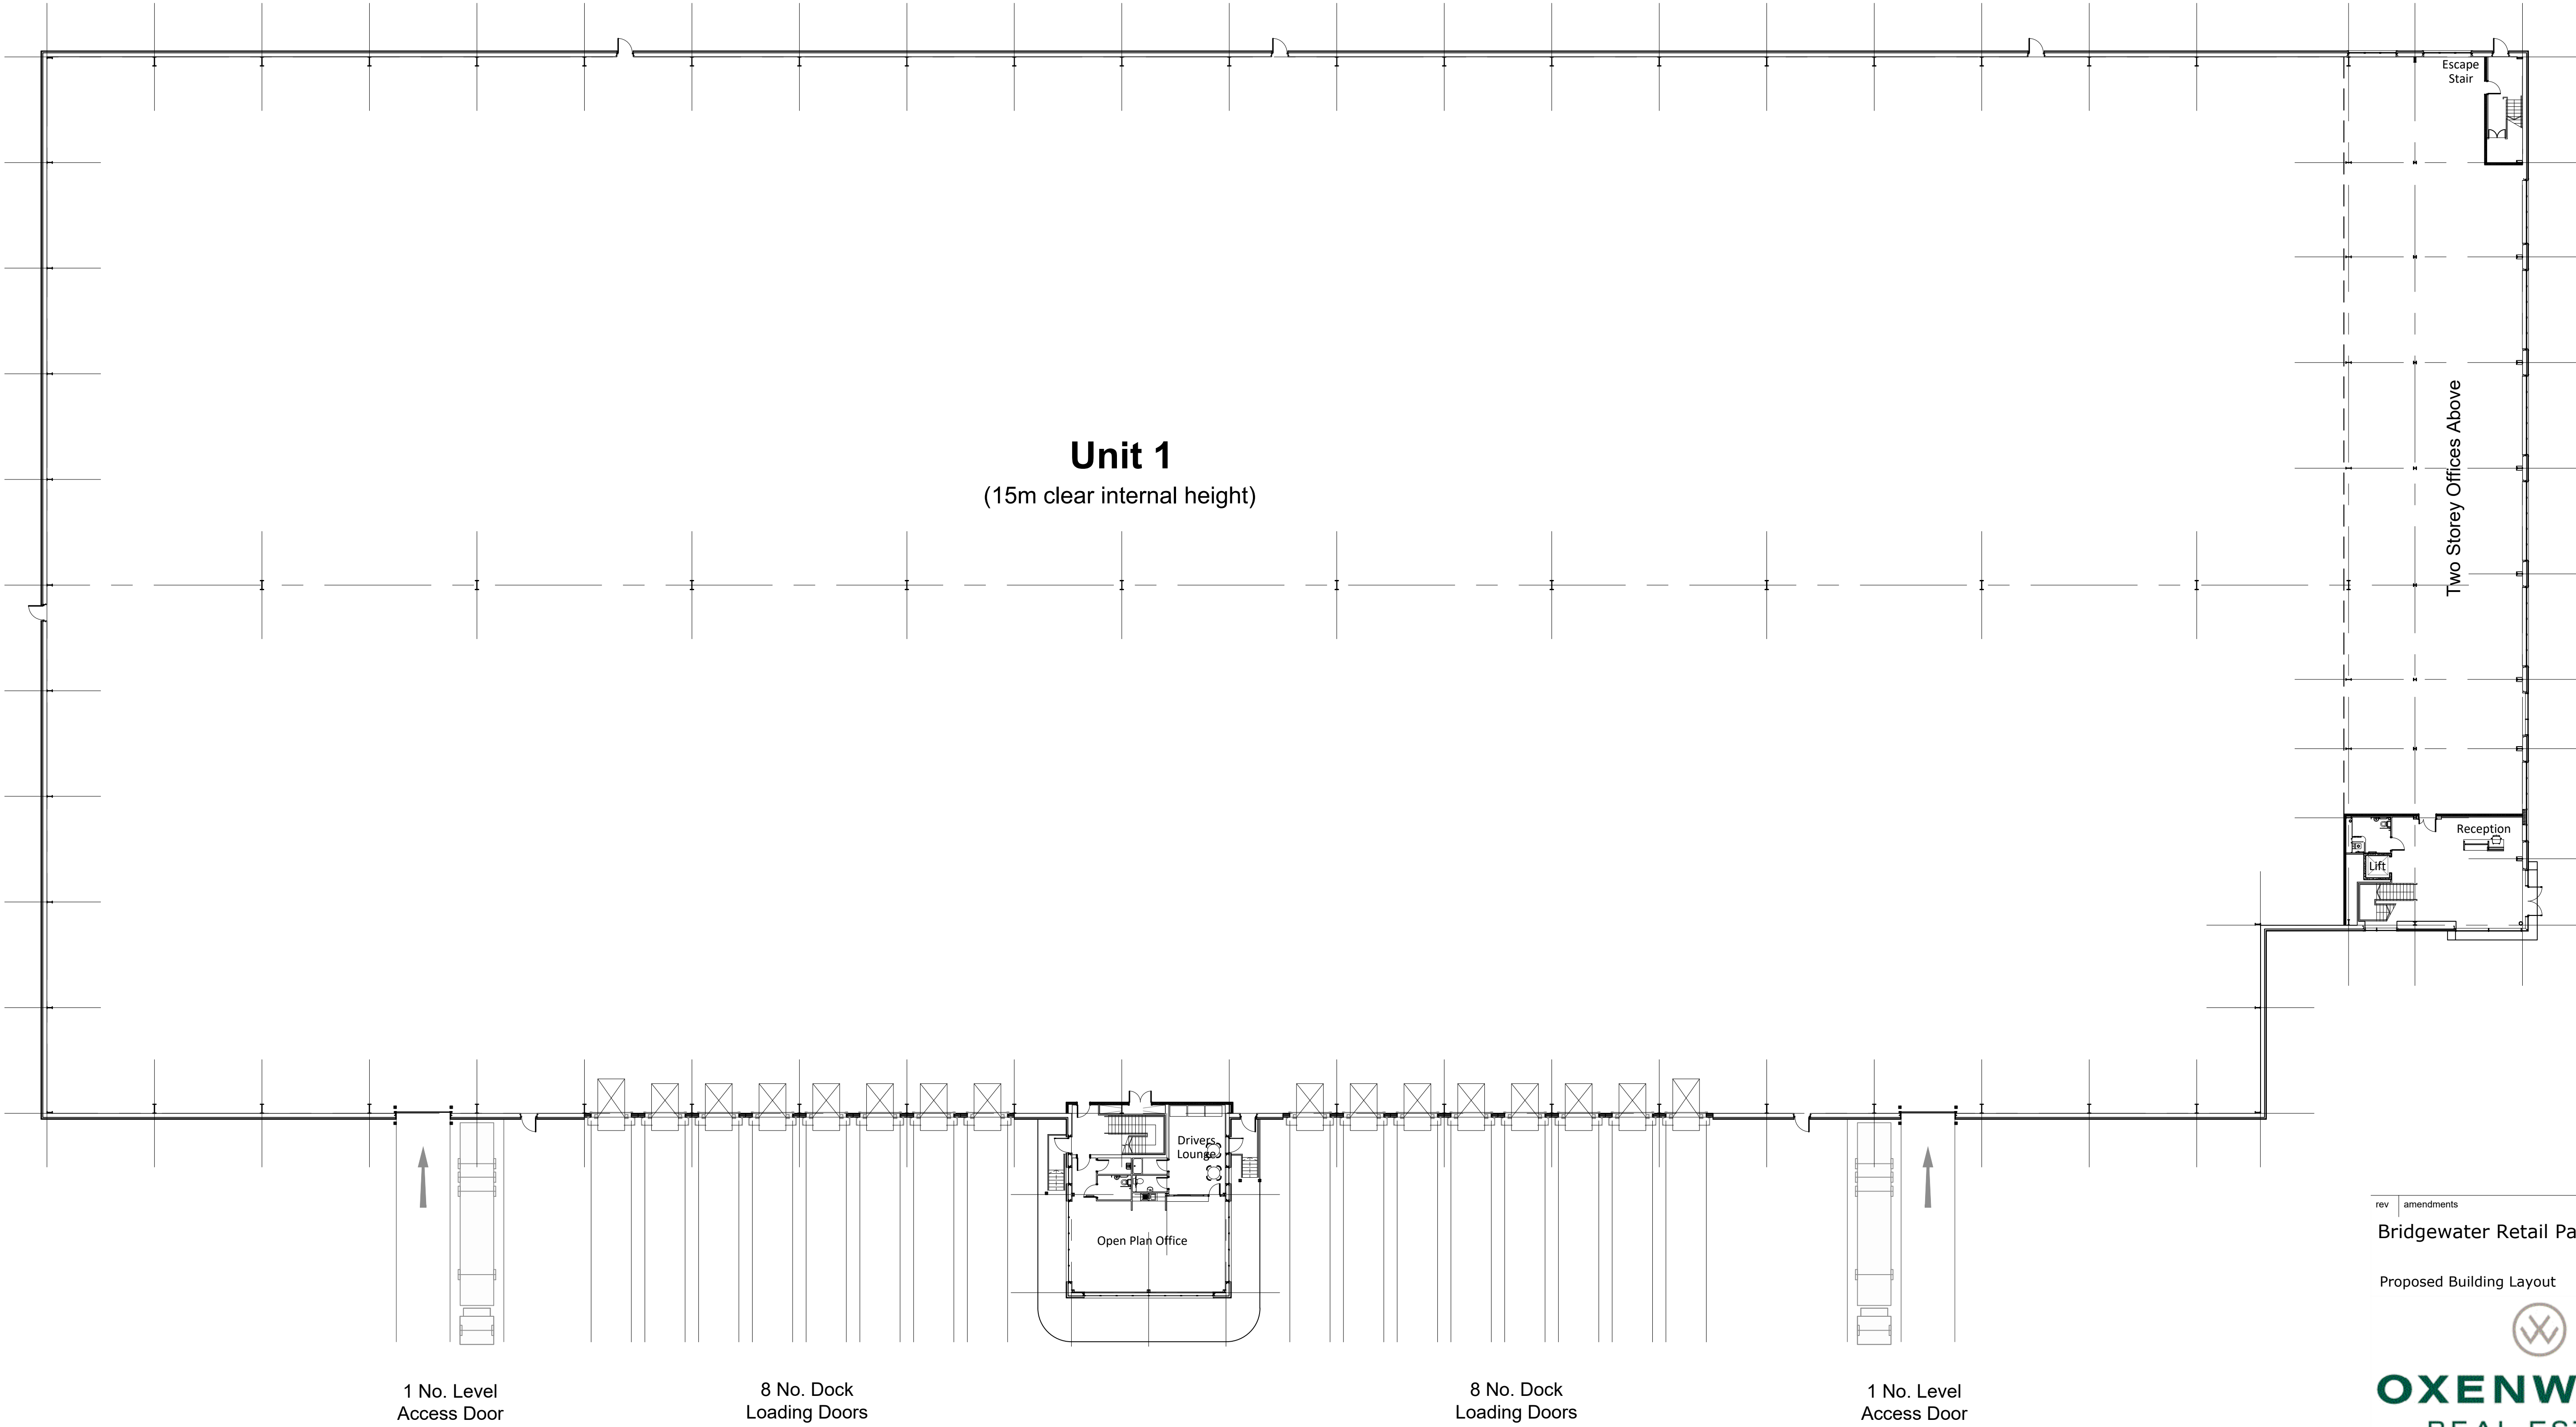

rev	amendments	by	ckd	date
-----	------------	----	-----	------

Bridgewater Retail Park, Hayes

Proposed Building Layout



**OXENWOOD**  
REAL ESTATE

**GRAFTONGATE**



Newark Beacon, Cafferata Way, Newark, Nottinghamshire NG24 2TN  
t. +44 (0)1636 653027 e. info@umcarcitects.com

Drawing Status:	Preliminary
Drawn / Checked:	jrh / AJL
Date:	01/12/2021
Scale:	1:250 A1
Drawing no:	Revision:
21048 P0002	A