


SITE LOCATION

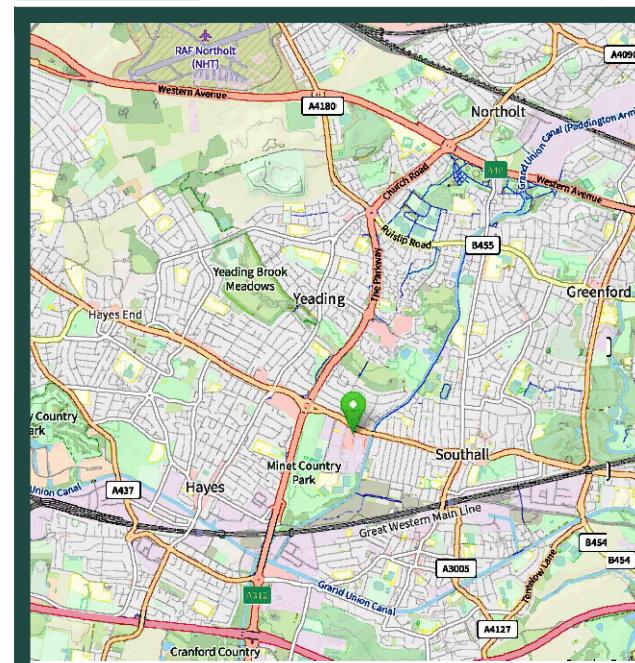

DRAWING NOTES:

1. No dimensions are to be scaled from this drawing.
2. This drawing to be read in conjunction with Clients Specification, Scope of works and details: Coleman & Company Tender documents
3. Dedicated Banksman and security guards will be deployed at all entrances.
4. Throughout the duration of the contract the organisation and logistics of the project will be continuously monitored and revised as necessary. Additional toolbox talks will be carried out to ensure all personnel are kept informed of any changes.
5. A project notice board will be maintained highlighting current and future works and their associated risks.
6. Access to the site will be security controlled, no persons will be permitted on site without signing in and attending site induction. No work to be carried out without approved Method Statement and Risk Assessment.
7. Segregated vehicle and pedestrian access will be maintained.
8. A secondary emergency exit will be maintained at all times. This route will be protected and secured from the main works
9. All visitors will only be permitted on site with appropriate authorisation from the Client has been received and will be escorted at all times.

P01	CE	FOR CLIENT REVIEW	29/01/25
REV	BY	NOTES	DATE

CLIENT:

colt

Data Centre Services

PROJECT NAME:
COLT LON06
DATA CENTRE

DRAWING TITLE:
SITE SET UP
GENERAL ARRANGEMENT


colemans.
DEMOLITION BENEFICIARY CUTTING ENGINEERING

IN PARTNERSHIP WITH

CRAFTER
ENGINEERING

DESIGNER:	CE	DATE:	29/01/25
DRAWING BY:	FF	DATE:	29/01/25
DRAWING STATUS:			PRELIMINARY
DRAWING REF:			100079-CFT-DD-ZZ-DR-C-001
REV:	P01		

HOARDING ARRANGEMENT:

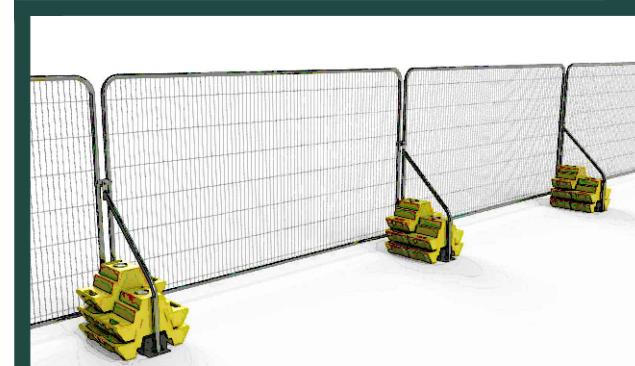

HERAS FENCING HOARDING ARRANGEMENT TO CONSIST OF ARRANGEMENT MAY BE SUBSTITUTED WITH A TIMBER POST AND BOARDED ARRANGEMENT (EXTERIOR FACE TO BE PAINTED, SUBJECT TO PROJECT MANAGER / CLIENT AGREEMENT AND SPECIFICATION).

WELFARE FACILITIES

WELFARE WILL BE ESTABLISHED ON EXISTING HARDSTANDING AND WILL HAVE A MINIMUM OF:

- OFFICE & MEETING ROOM
- WELFARE
- CANTEEN
- W/C AND DRYING ROOM
- STORES
- CONTRACTORS PARKING AREA.

REQUIREMENTS MAY BE REVIEWED AND REVISED TO SUIT THE DEVELOPING NEEDS OF THE PROJECT, BY THE PROJECT MANAGER AND SITE MANAGER.