

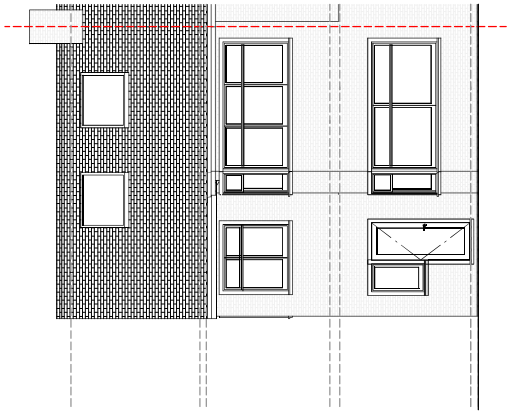


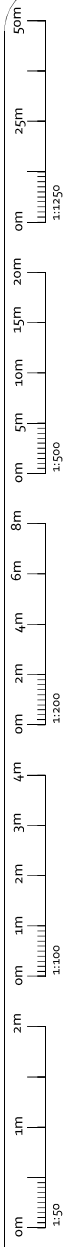


PROPOSED FRONT (1:100)

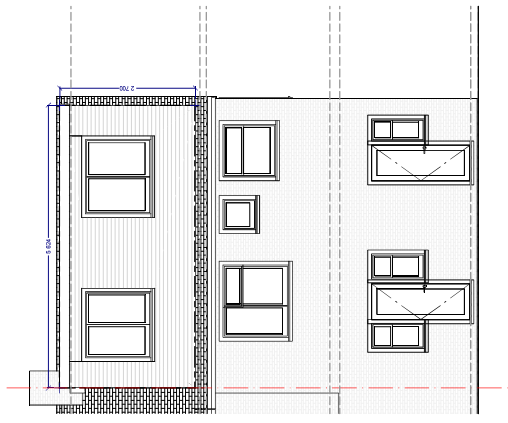


PROPOSED REAR (1:100)

ALL MATERIALS TO MATCH EXISTING

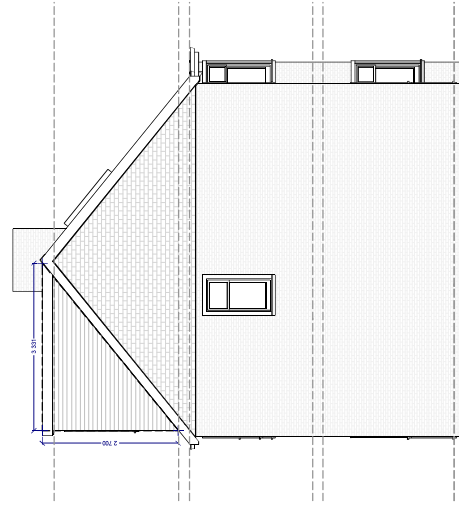

PROPOSED SIDE (1:100)

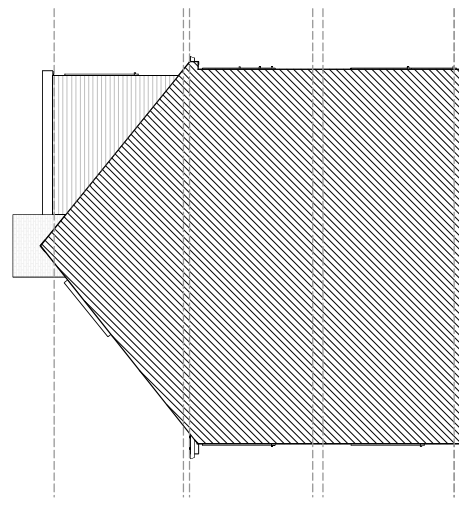

PROPOSED SIDE (1:100)

ROOF VOLUME (PD)				TOTAL VOLUME < 50M3 HENCE PERMITTED			
HIP-TO-GABLE	=	WXHXD/6 =	7.0X3.5X2.85/6	=	11.64	m3	(1)
REAR DORMER	=	WXHXD/2 =	5.62X2.70X3.33/2	=	25.26	m3	(2)
TOTAL	=	(1)+(2)		=	36.90		(3)



OPS Chartered Surveyors
17 Garvin Avenue | Beaconsfield | Bucks | HP9 1RD
www.opsurveyors.co.uk
info@opsurveyors.co.uk
Tel: 01895 447935

Address: 33 Dellfield Crescent, Uxbridge UB8 2EU
Drawing Ref: 2022-330-CC-LD-6
Client: Mr Kevin Bates
Project: Loft Conversion
Date: 26/05/2022
Revision: 1.0

Scales: 1:50
1:100
1:200
1:500
1:1000
@ISO A3 (297 x 420)
Sheet # 5 / 5