



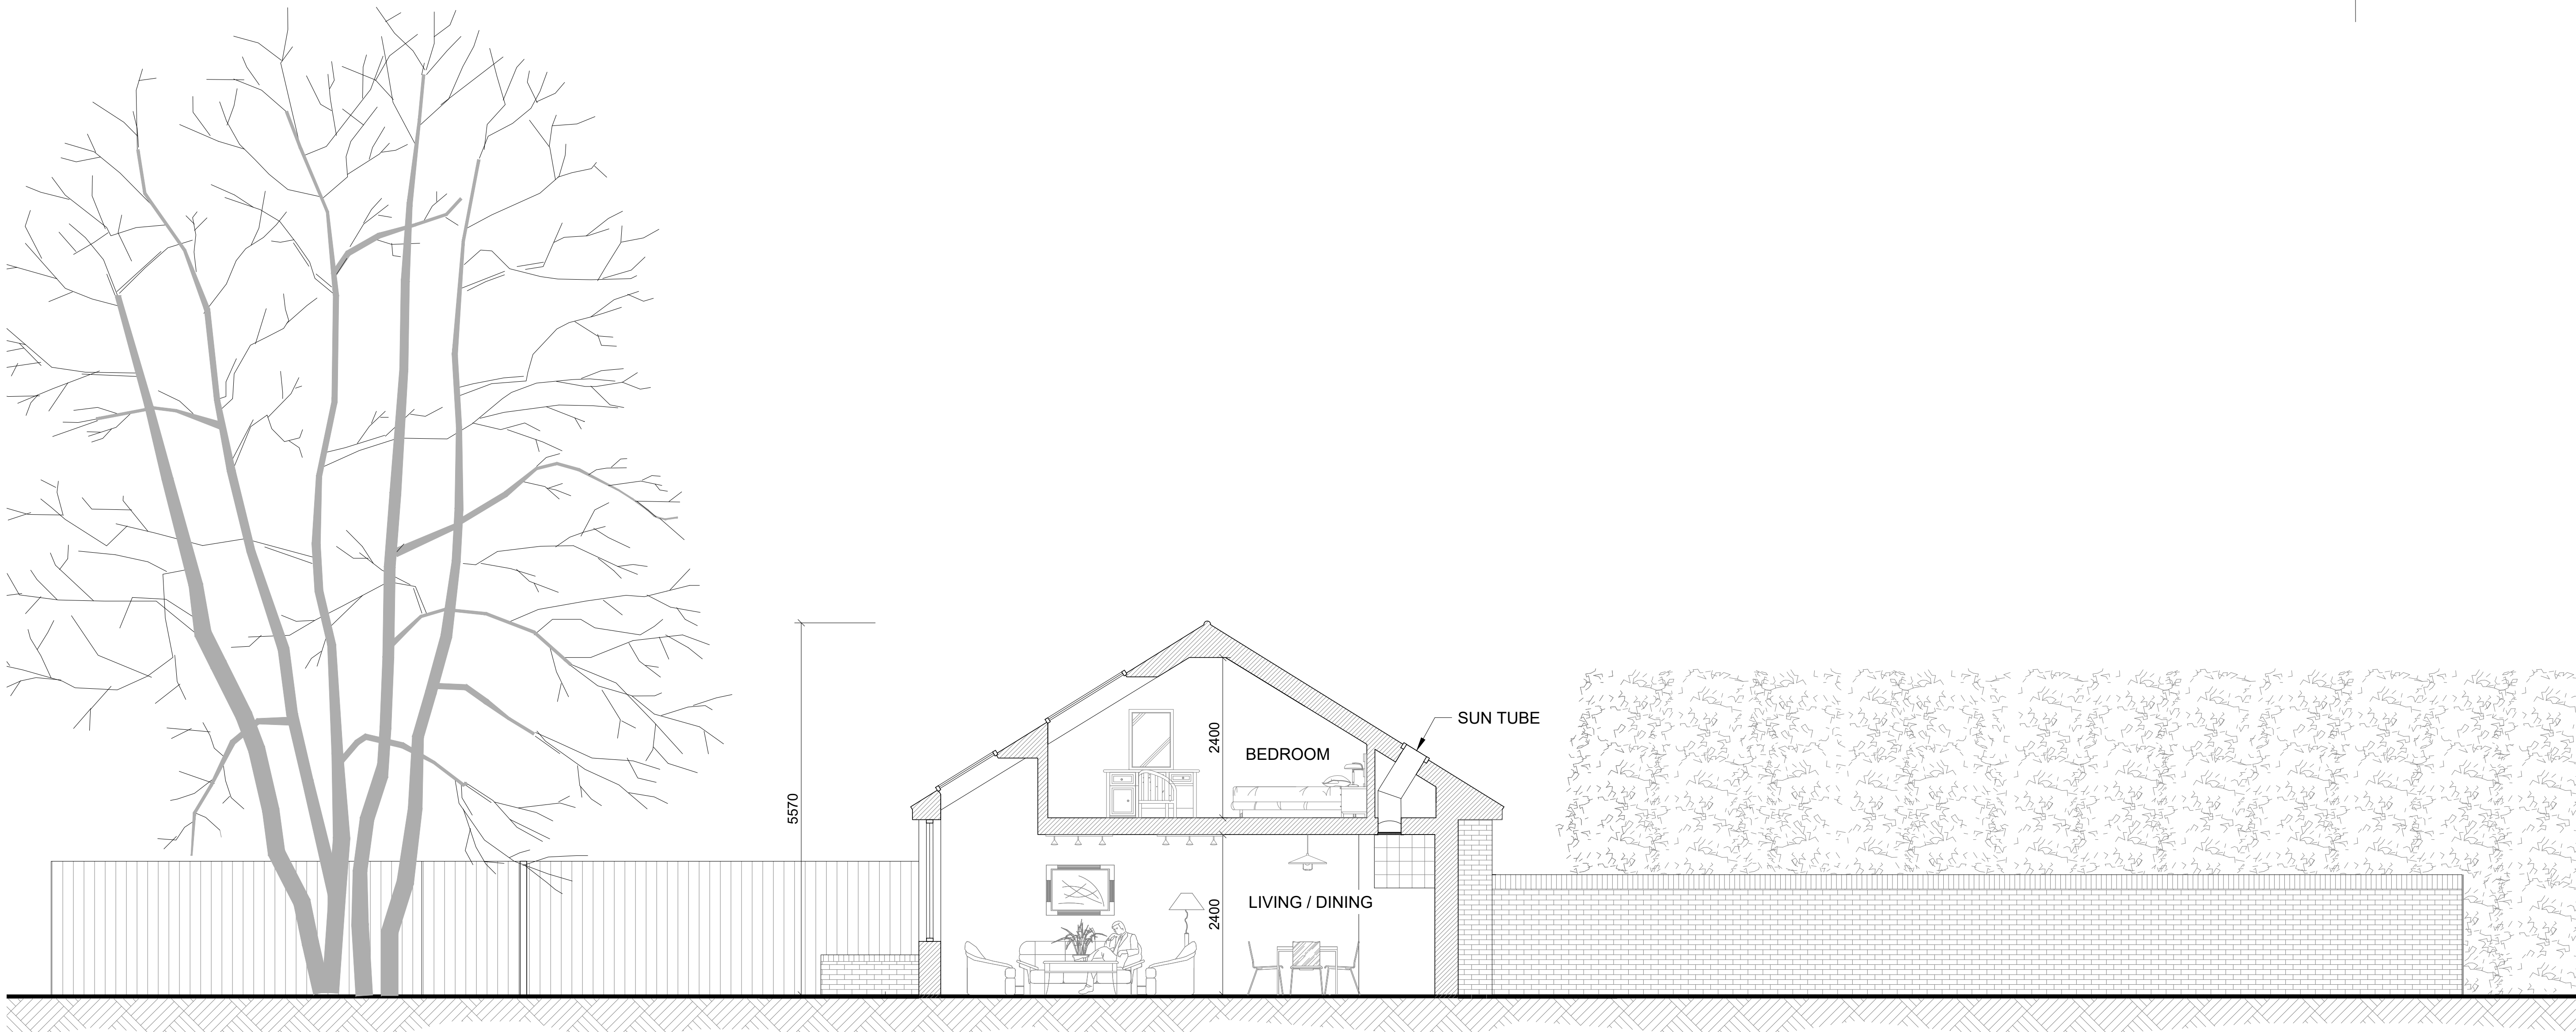

SECTION B-B

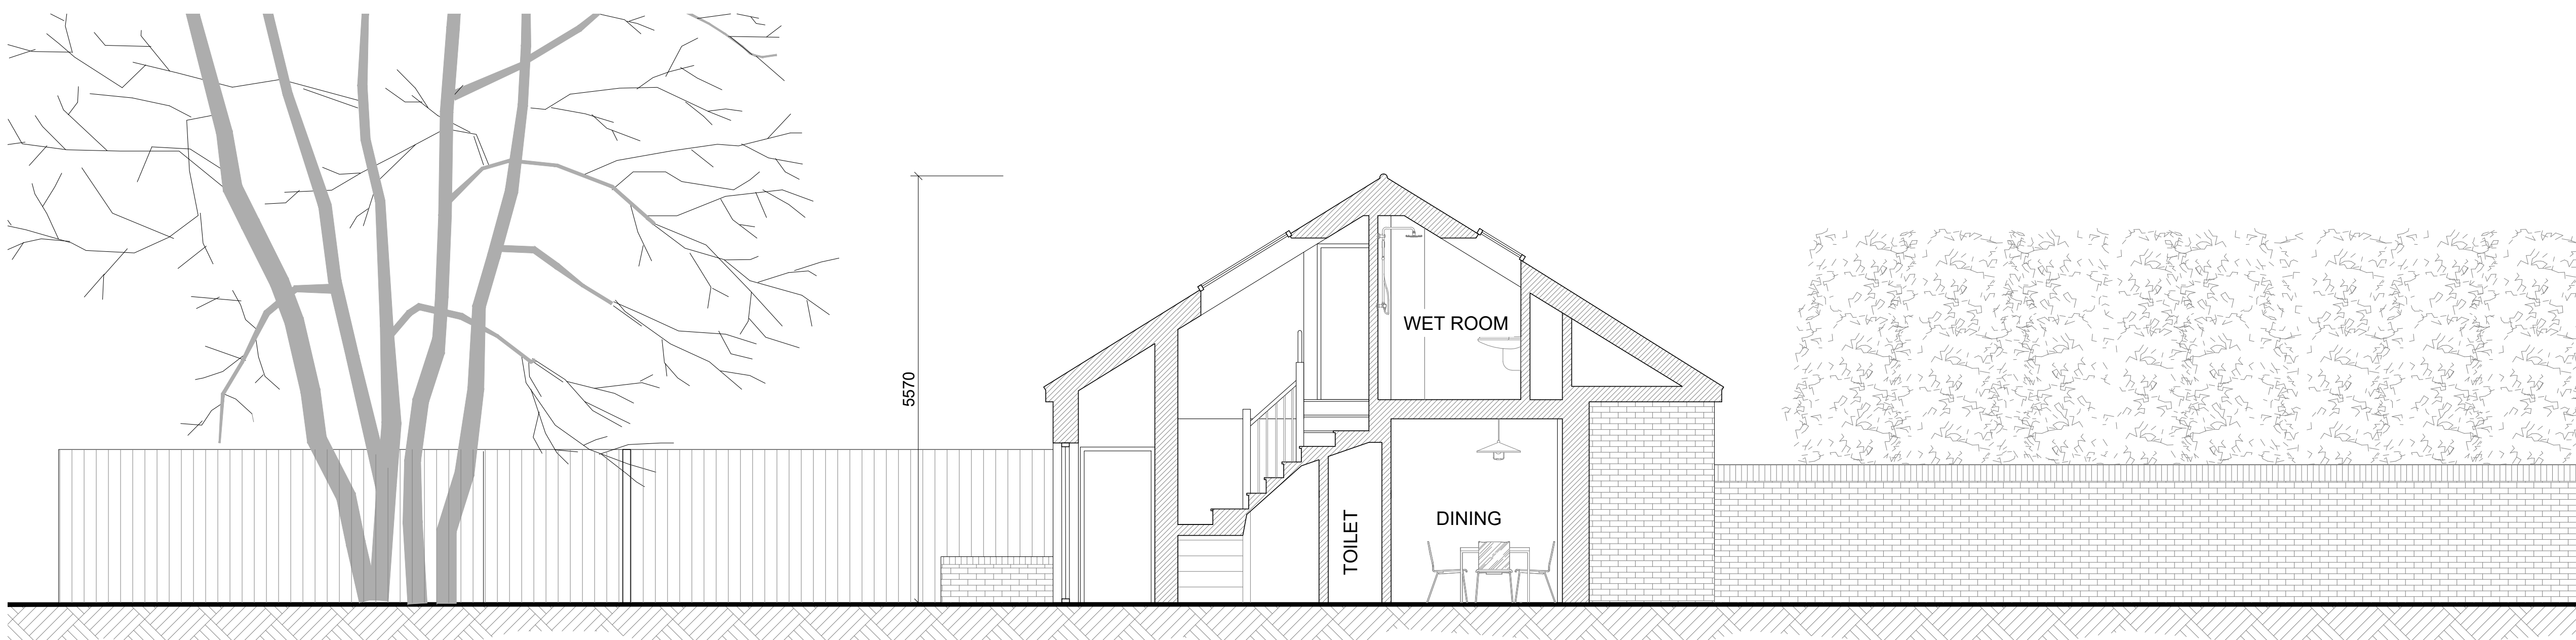

SECTION A-A

ROOF LIGHT	DEC '20	B
FURNITURE, SUN TUBE	OCT '20	A
AMENDMENTS	DATE	REV.
COPYRIGHT RESERVED		
ALL SCALED DIMENSIONS MUST BE VERIFIED ON SITE		

JOB
2 OLD ORCHARD CLOSE HILLINGDON UB8 3LH
CLIENT GERRY COLLINS
DRAWING PROPOSED SECTIONS

DALE VENN ARCHITECTS Architects, Planners & Surveyors
HIGH HOUSE, HARLINGTON ROAD, HILLINGDON, MIDDLESEX 01895-237345

SCALE 1:50 @ A1	DRAWING No.	REV.
DATE SEPT '20	5028 - 4	B
DRAWN LK		
CHECKED DV		