


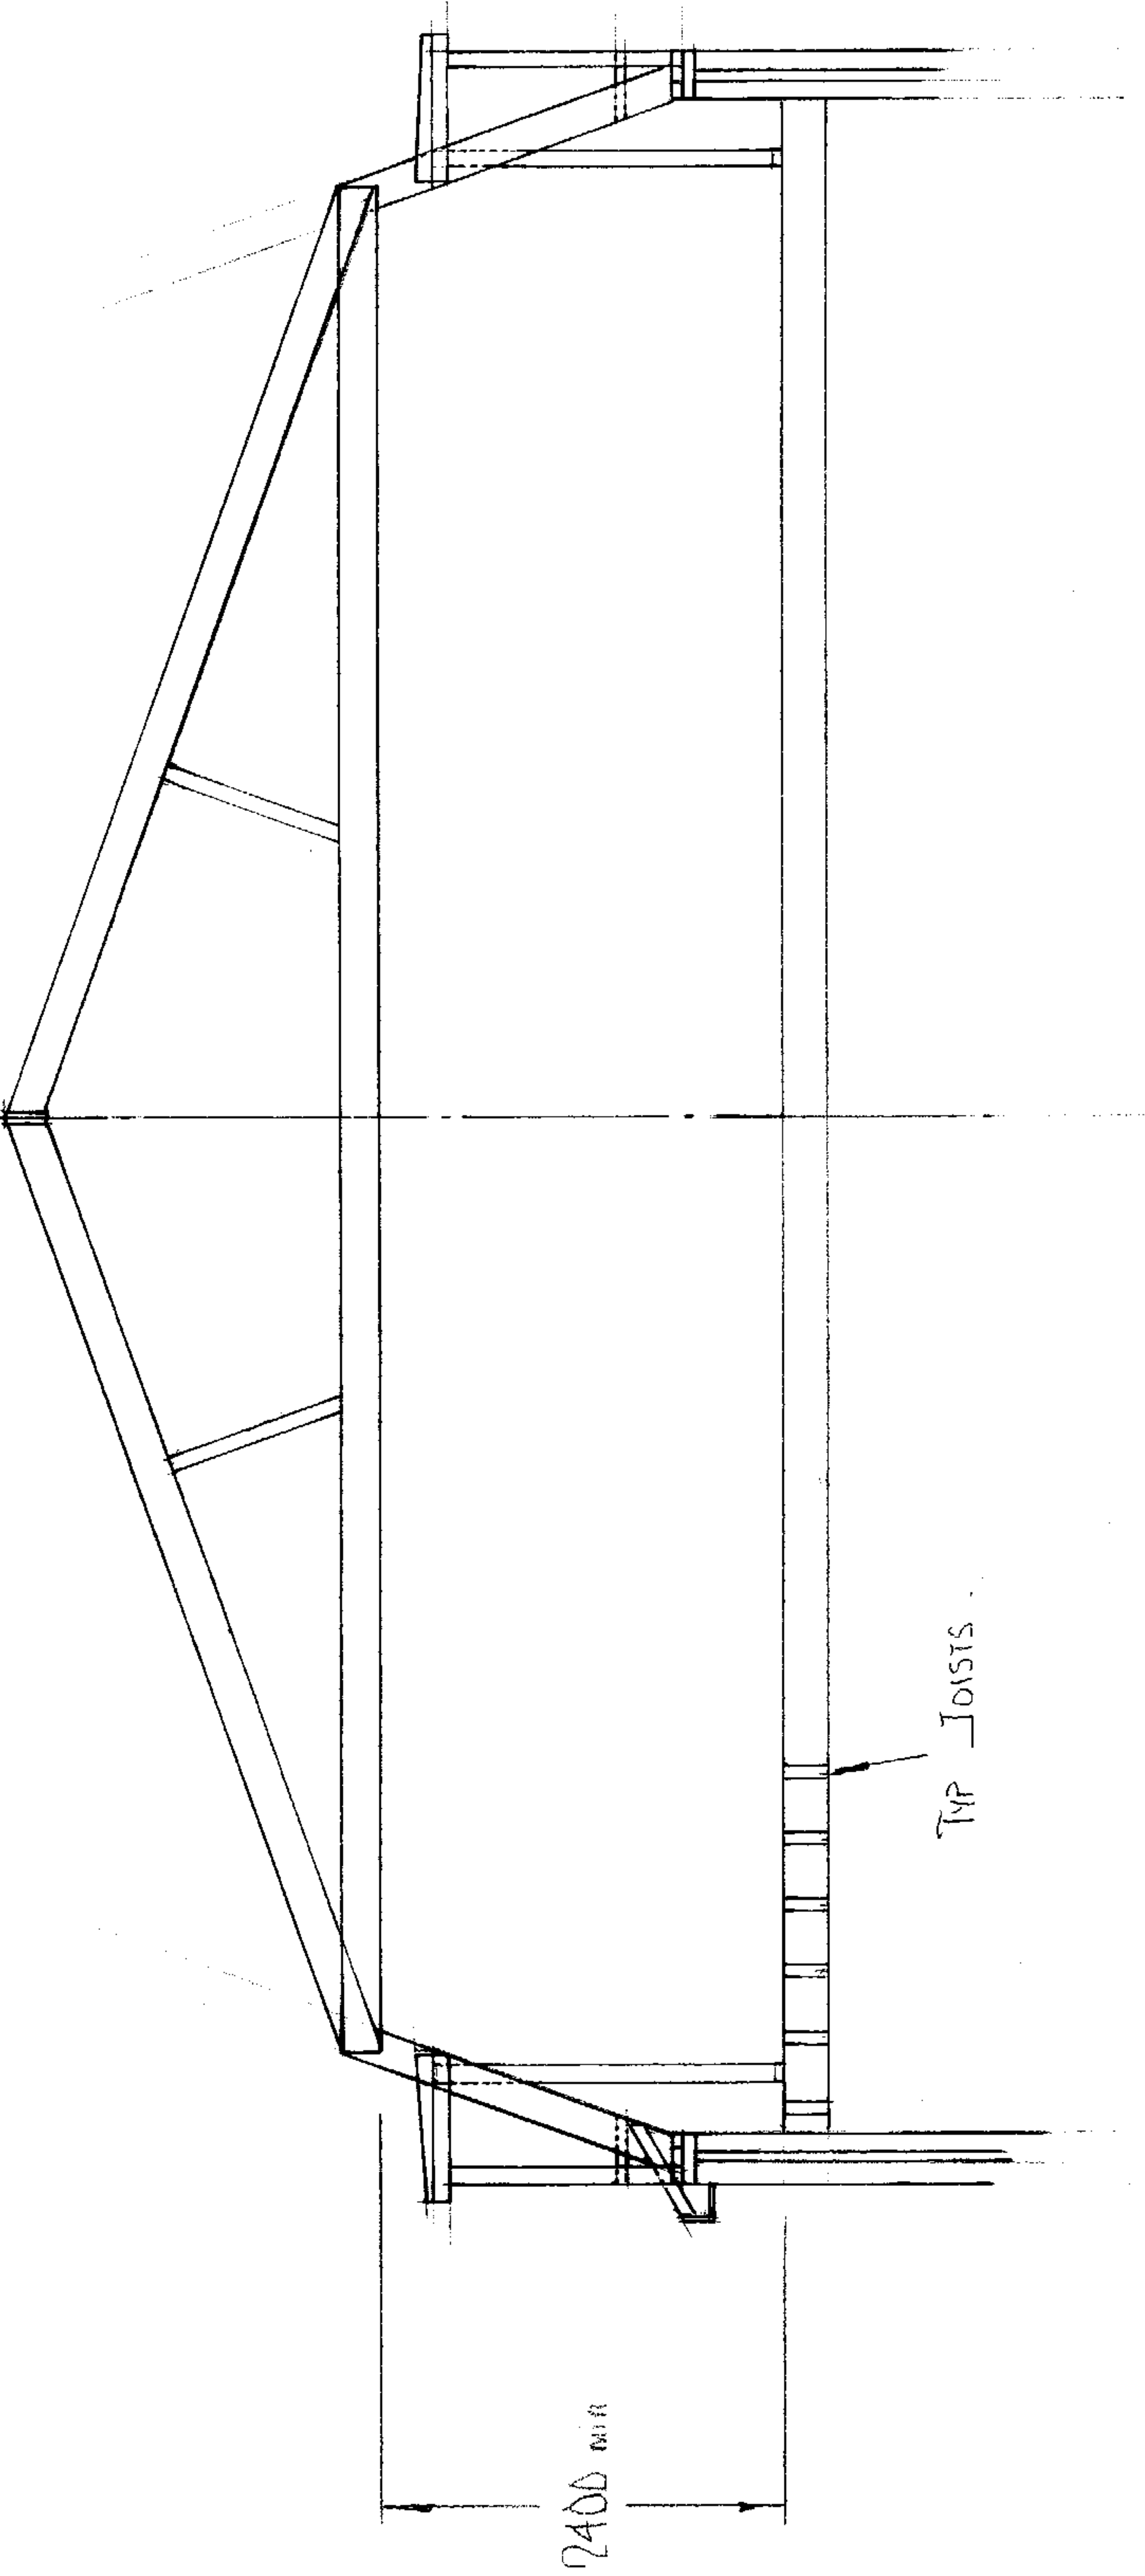

1:50



This is an indicative design for the roof trusses, the Roof is to be designed by a Specialist Roofing Contractor and submitted to the LA Prior to any Construction Starting on Site.

NOTES:	Client Mr. G. Collins. The Hut Public House, 2 Old Orchard Close, Hillingdon, UB8 3LH.	Scale 1:50 @ A3	Drawing Title Indicative Roof Detail	
			Drg No. 2023 - 03 - 104	Rev
All dimensions must be checked on site and not scaled from this drawing.	Job Title Proposed Construction of 1 Pair of Semi Detached Class C3 Dwellings	Drawn by Date Mar 2023		