





PROPOSED FRONT ELEVATION

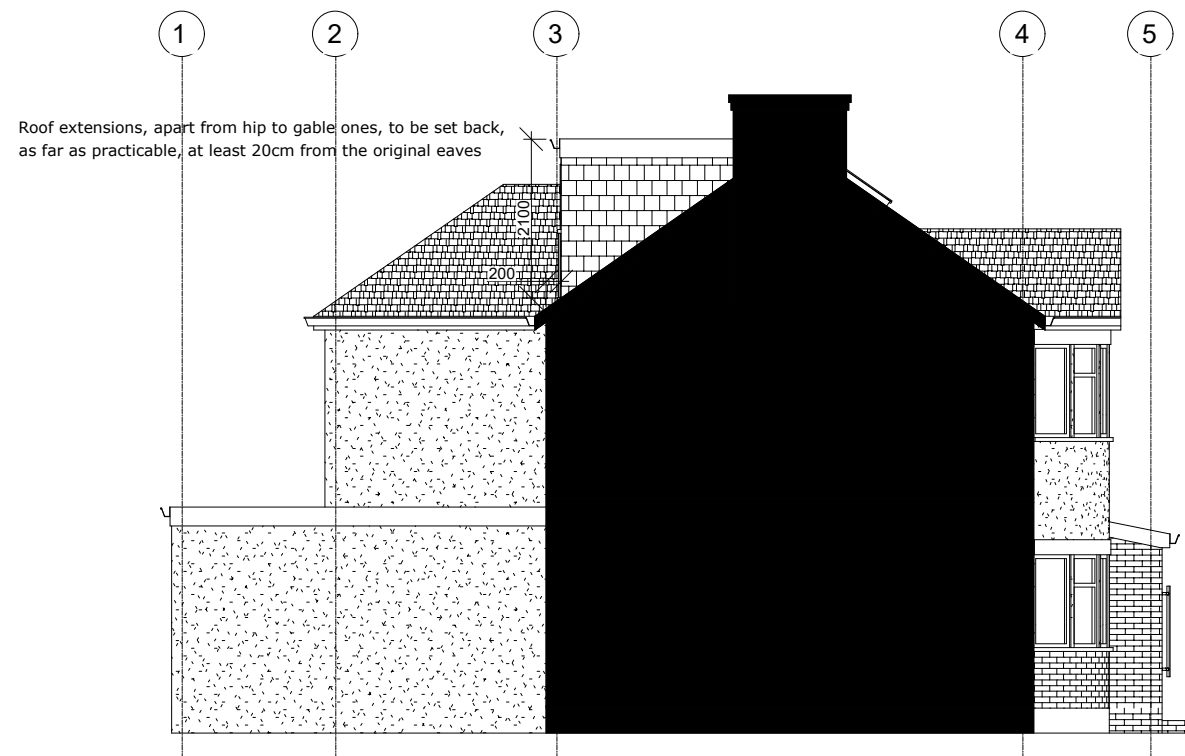


PROPOSED LEFT SIDE ELEVATION



PROPOSED REAR ELEVATION

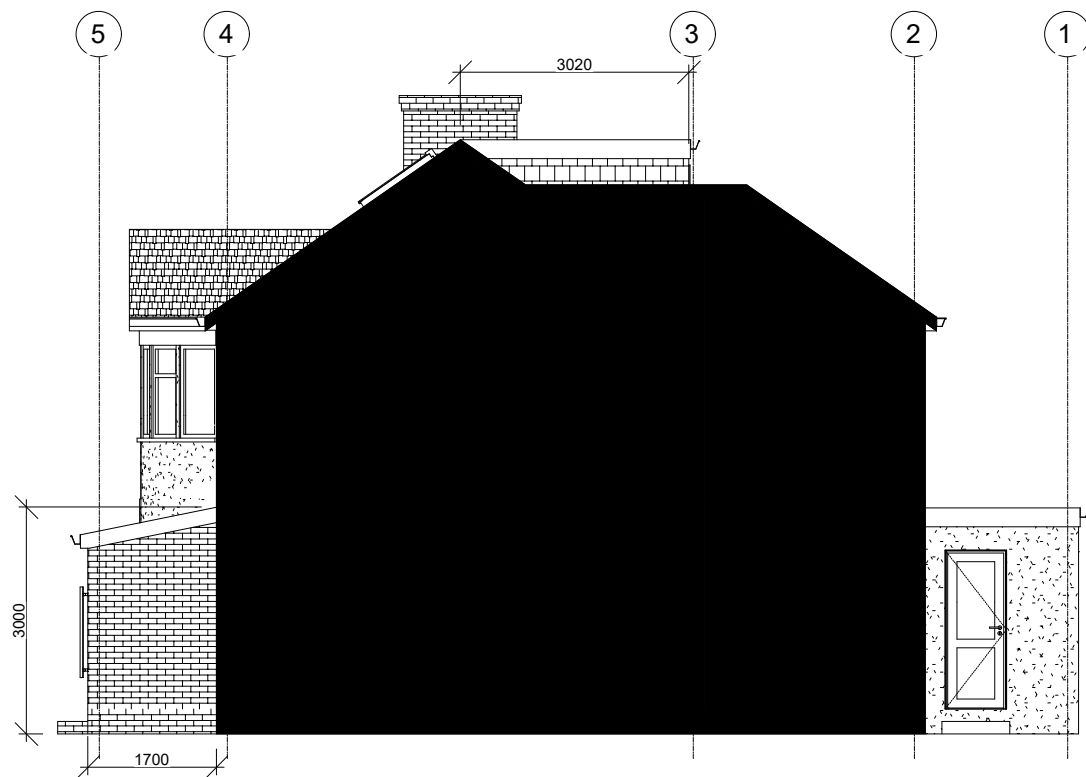


PROPOSED RIGHT SIDE ELEVATION

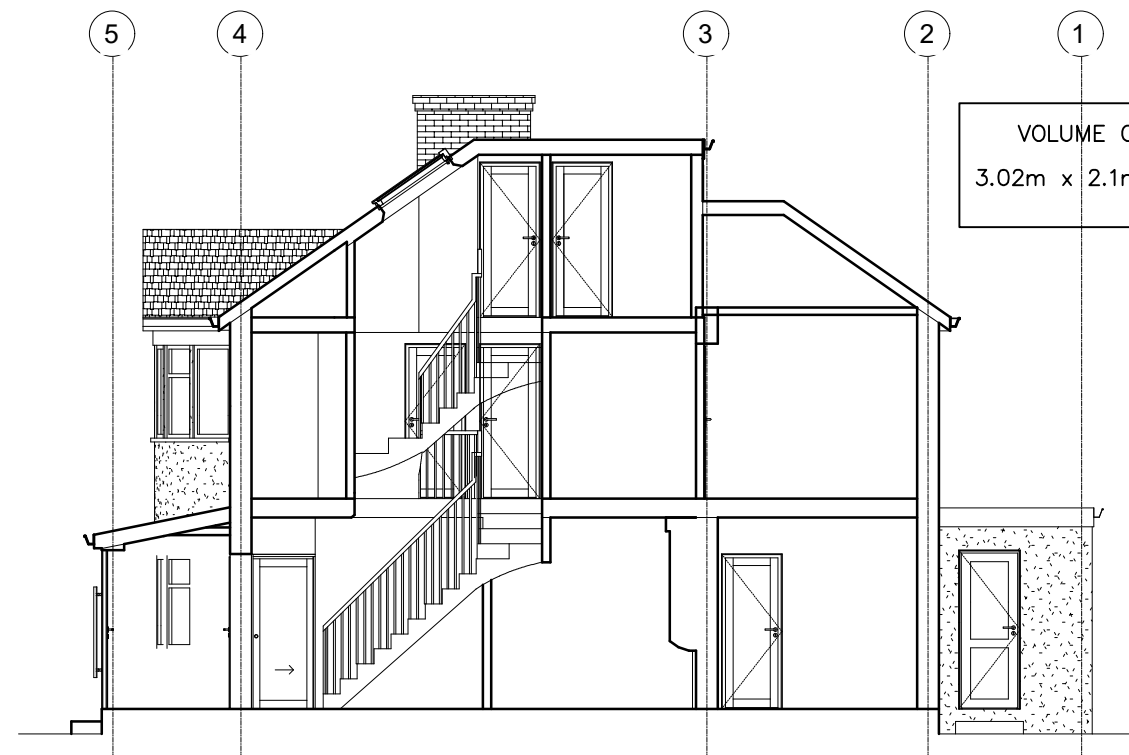

PROPOSED SECTION

VOLUME CALCULATIONS
 $3.02\text{m} \times 2.1\text{m} \times 0.5 \times 5.18\text{m} = 16.43\text{m}^3 < 40\text{m}^3$

NOTE! THE MATERIALS USED IN THE CONSTRUCTION OF THE EXTENSION WILL BE OF SIMILAR APPEARANCE TO THOSE USED IN CONSTRUCTION OF THE EXTERIOR OF THE EXISTING DWELLINGHOUSE

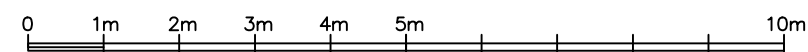

STUDIO CAD PROJECTS Architectural Designers TEL: 079 581 581 90 E-mail: scprojects@onet.eu	
PROJECT: 77 BEVERLY ROAD RUISLIP HA4 9AN PROPOSED ELEVATIONS AND SECTION	
SCALE: 1:100 (A3) DATE: JUN 2023	PROJECT No: 2230630-2
THIS DRAWING MUST NOT BE REPRODUCED, MULTIPLIED OR SUBMITTED TO THE INSPECTION OF THIRD PARTIES WITHOUT OUR PRIOR PERMISSION. ALL DIMENSIONS TO BE CHECKED AND VERIFIED ON SITE	