

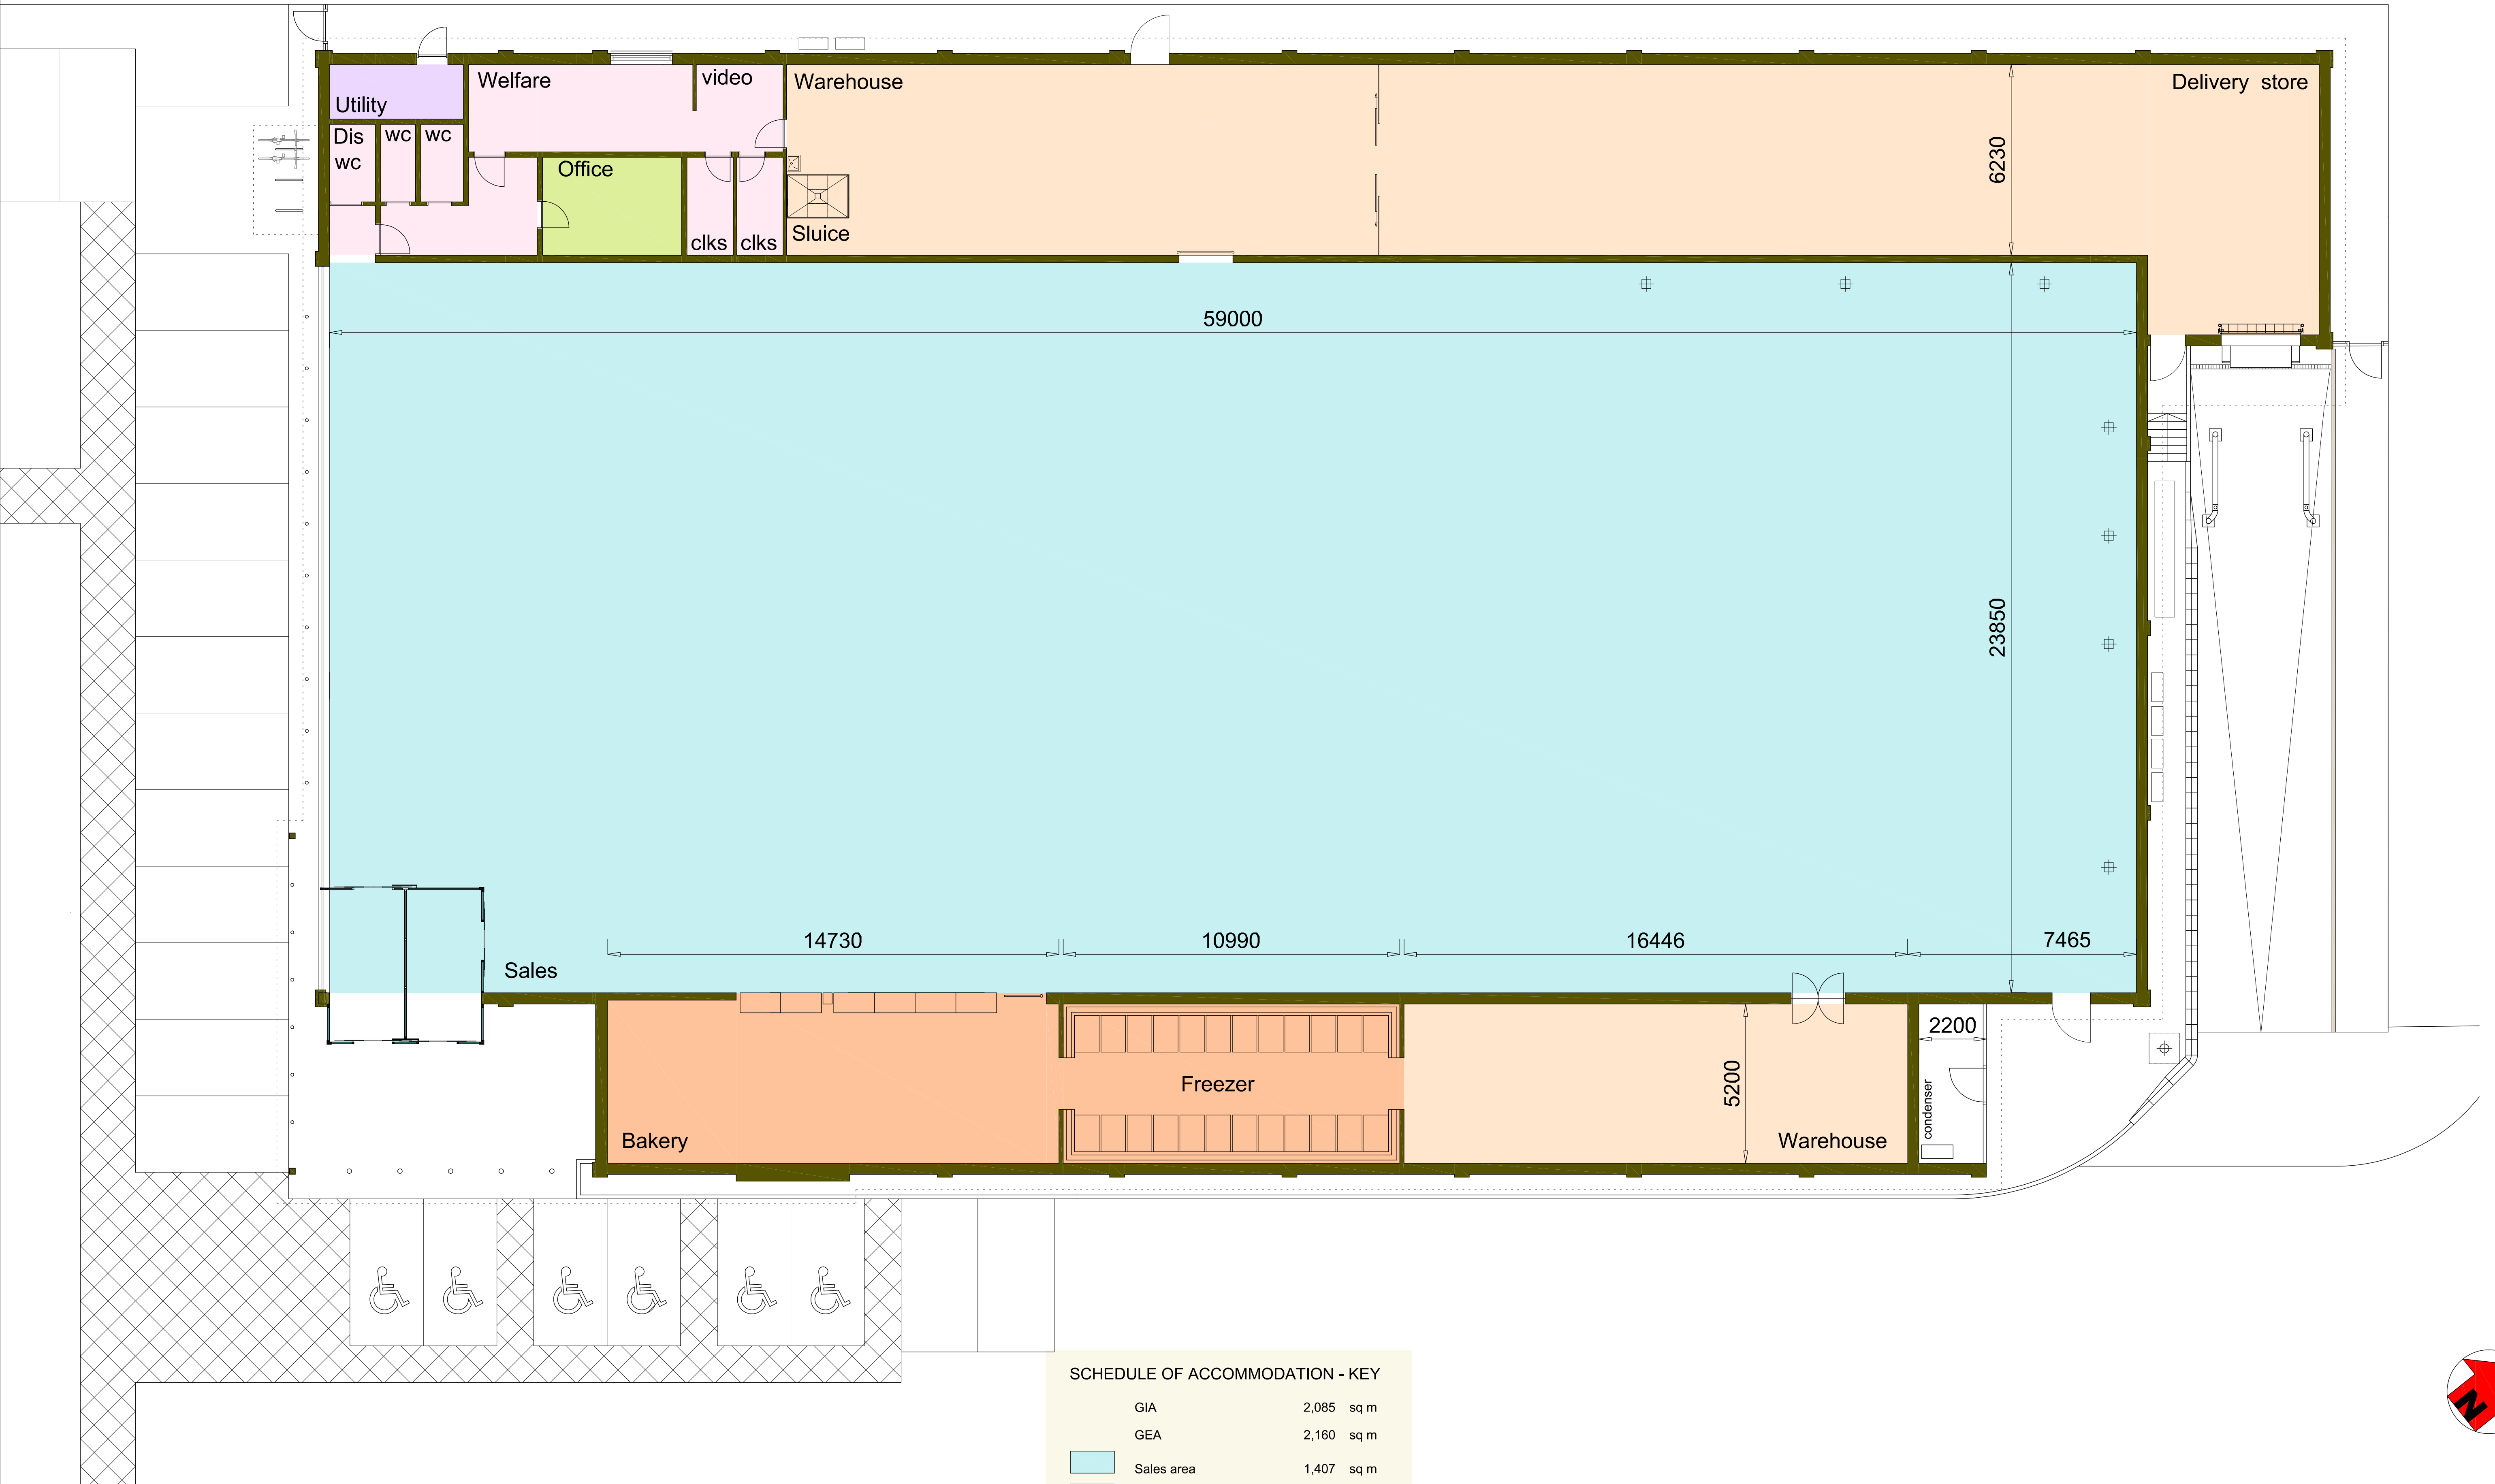


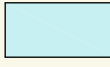

SCHEDULE OF ACCOMMODATION - KEY			
	GIA	2,085	sq m
	GEA	2,160	sq m
	Sales area	1,407	sq m
	Warehouse	412.5	
	Manager's office	14.5	
	Utilities	7.7	
	Welfare, wcs, lobby	66.8	
	Bakery & freezer	138.5	

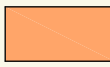