


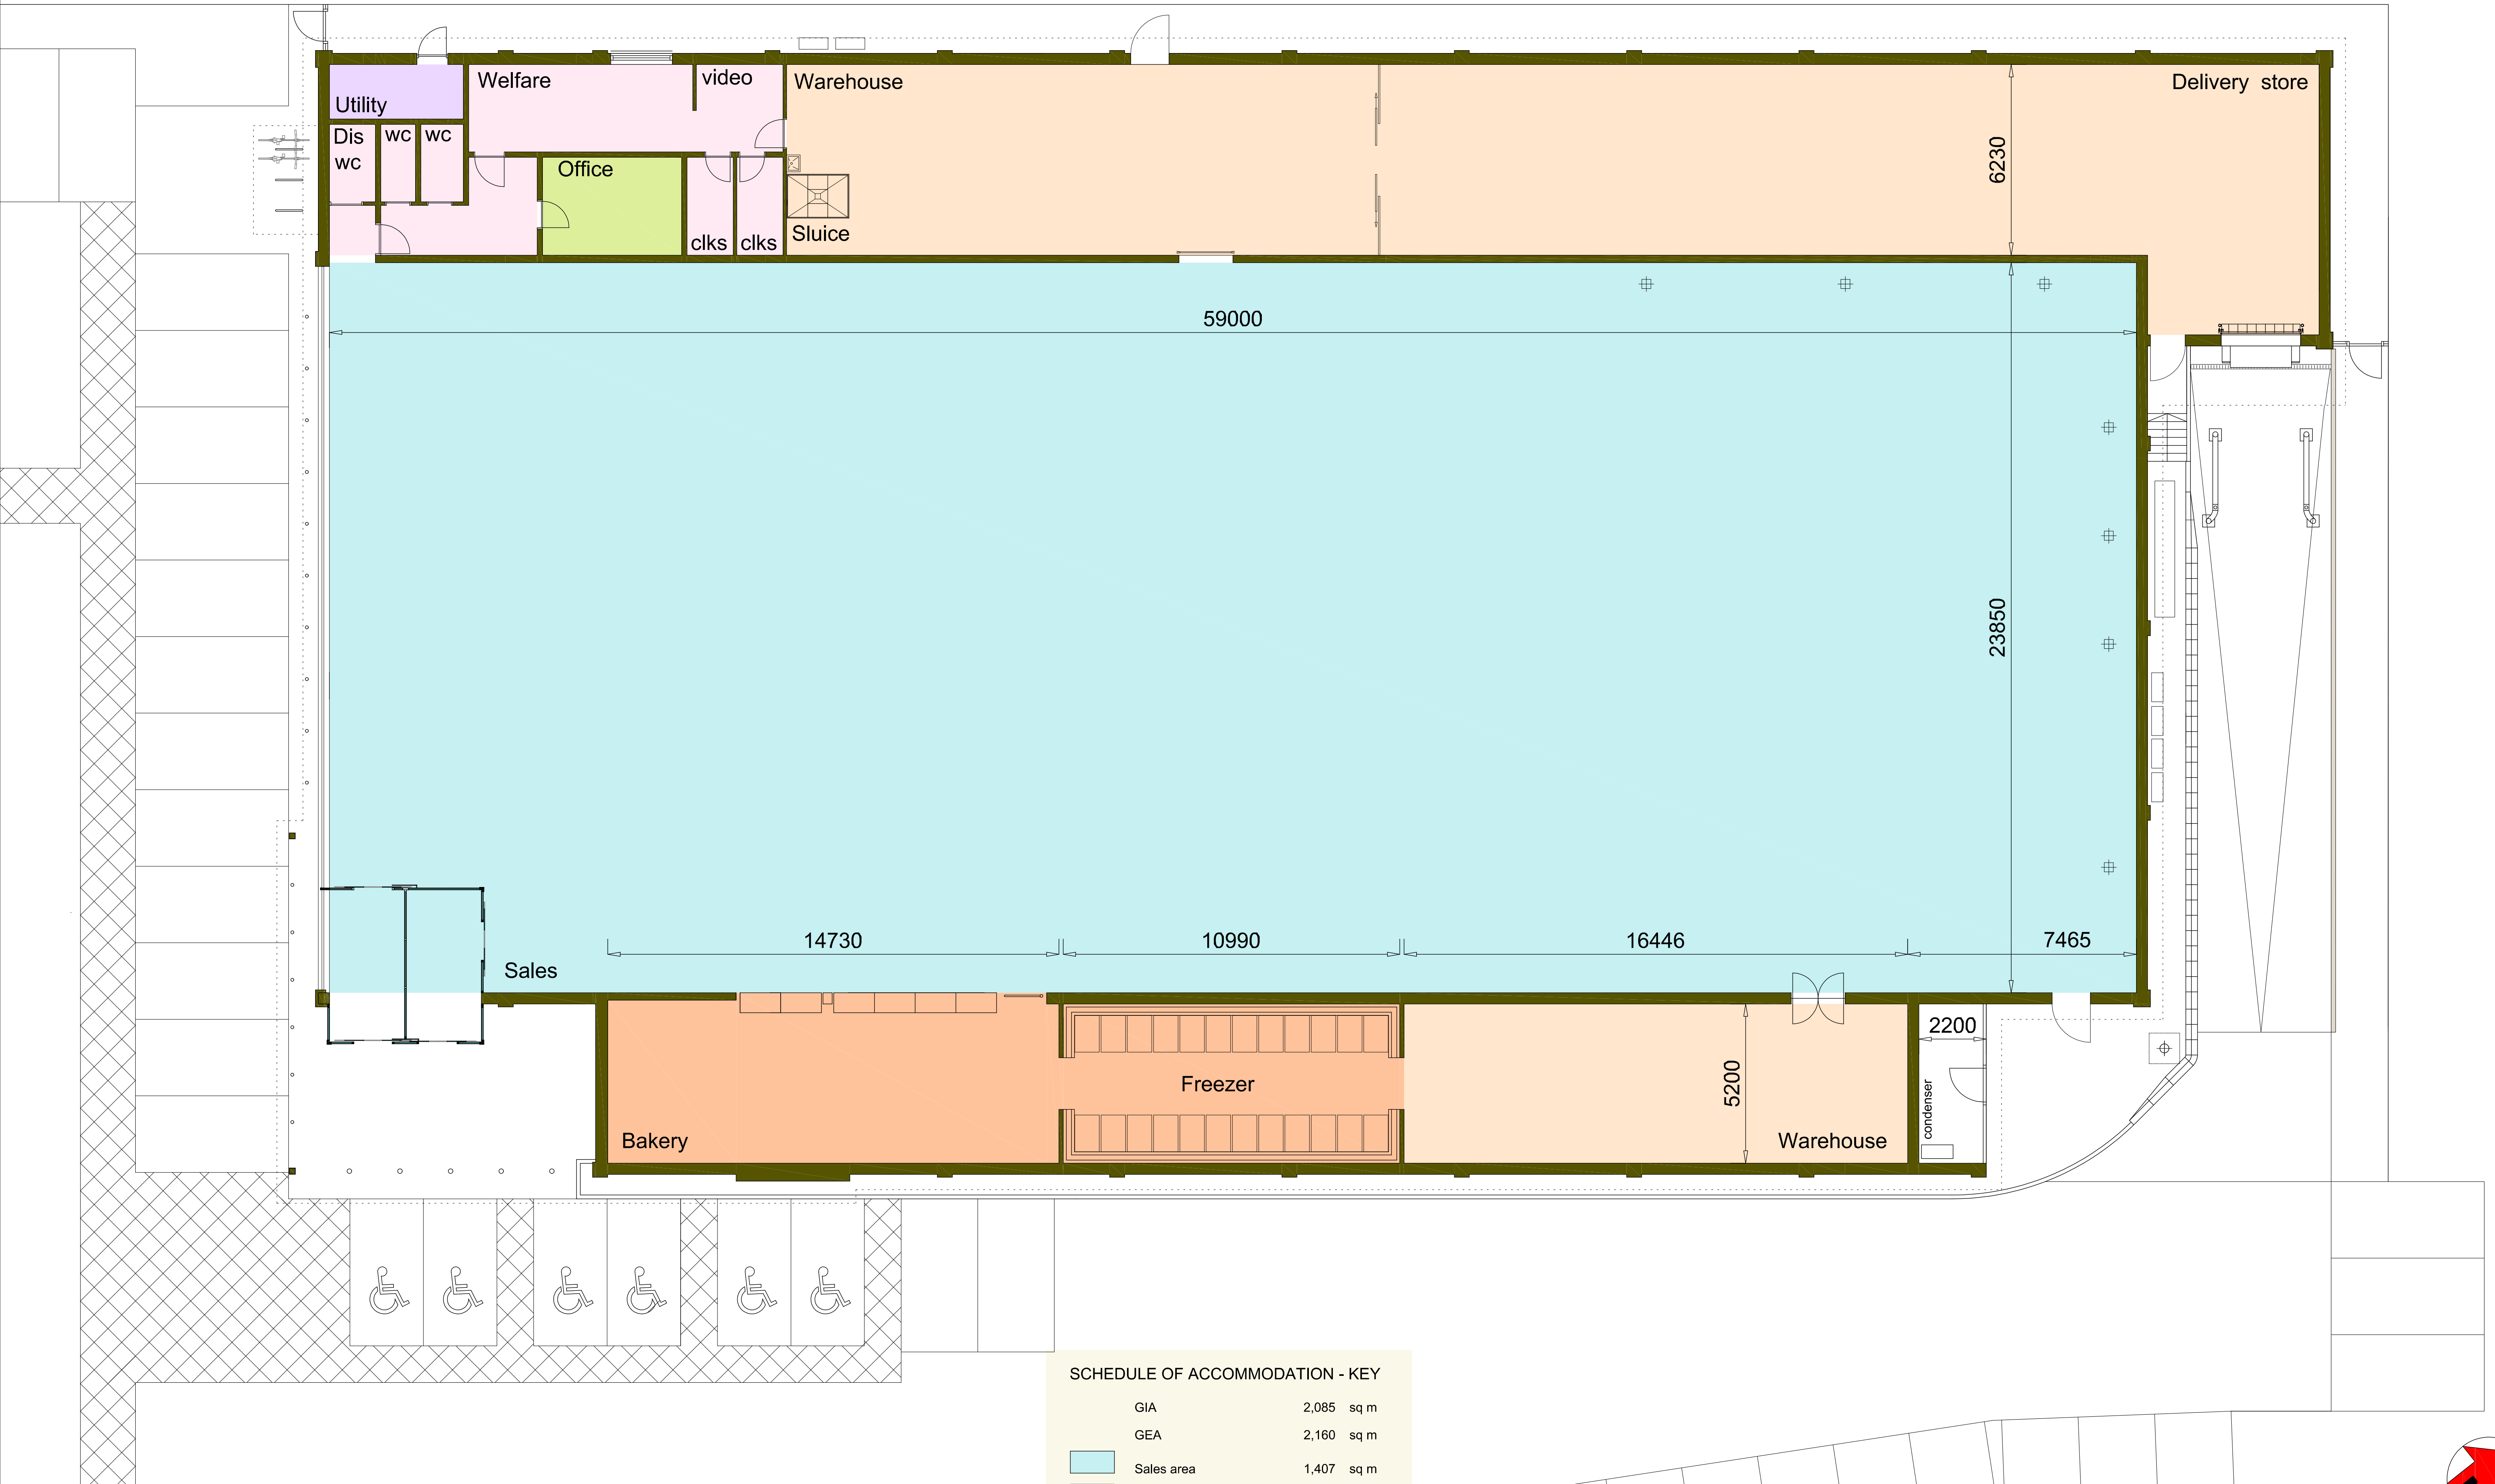

SCHEDULE OF ACCOMMODATION - KEY		
	GIA	2,085 sq m
	GEA	2,160 sq m
	Sales area	1,407 sq m
	Warehouse	412.5
	Manager's office	14.5
	Utilities	7.7
	Welfare, wcs, lobby	66.8
	Bakery & freezer	138.5

POOLE PATTLE *chartered architects*

Project: PROPOSED LIDL, CENTRAL AVENUE, HAYES
Drawing: GA PLAN AS PROPOSED

Date: OCT 2013	Scale: 1:100 @ A1
3176	109 F