

PLANTING SCHEDULE

Species Name	Girth	Height	Density	Specification	No.
Tilia euchlora	14-16cm	4.0-5.0m	Counted	Clear Stem 150-175 :4x :RB :Extra Heavy Standard	2 No.

Species Name	Height	Pot Size	Specification	Density	No.
Berberis buxifolia 'Nana'	30-40cm	5L	Bushy :5 brks :C:4/m ²		41 No.
Berberis thunbergii 'Atropurpurea Nana'	30-40cm	5L	Bushy :5 brks :C:4/m ²		45 No.
Brachyglottis 'Sunshine'	30-40cm	5L	Bushy :5 brks :C:4/m ²		31 No.
Cistus 'Silver Pink'	30-40cm	5L	Bushy :5 brks :C:4/m ²		15 No.
Cistus purpureus	30-40cm	5L	Bushy :5 brks :C:4/m ²		74 No.
Convolvulus cneorum	30-40cm	5L	Bushy :5 brks :C:4/m ²		26 No.
Hebe 'Midsummer Beauty'	30-40cm	5L	Bushy :5 brks :C:4/m ²		39 No.
Hebe 'Red Edge'	30-40cm	5L	Bushy :5 brks :C:4/m ²		21 No.
Hebe salicifolia 'Hollywell'	40-60cm	5L	Bushy :5 brks :C:4/m ²		39 No.
Lavandula angustifolia 'Vera'	30-40cm	5L	Bushy :5 brks :C:4/m ²		45 No.
Lonicera pileata	30-40cm	5L	Bushy :5 brks :C:4/m		137 No.
Lonicera pileata 'Moss Green'	30-40cm	5L	Bushy :5 brks :C:4/m ²		22 No.
Potentilla fruticosa 'Red Ace'	30-40cm	5L	Bushy :5 brks :C:4/m ²		63 No.
Rosmarinus officinalis	30-40cm	5L	Bushy :5 brks :C:4/m ²		71 No.
Sarcococca humilis	30-40cm	5L	Bushy :5 brks :C:4/m ²		55 No.
Skimmia japonica reevesiana	30-40cm	5L	Bushy :5 brks :C:4/m ²		26 No.
Symphoricarpos chenaultii 'Hancock'	30-40cm	3L	Bushy :5 brks :C:4/m ²		80 No.

SPECIFICATION
Forestry Commission Practice note 8.
All native species should be of local stock. Native trees and shrubs certified as British Native plant stock.
All planting stock should comply with the Horticultural Trade Association National Plant specification.
All planting preparation, handling, planting & maintenance should be in accordance with CPSE Code for Handling and Establishing plants.
All trees and shrubs to comply with BS 3936 Part 1 1992, planted to BS 4043:1989 and BS 4428:1989.
All works generally, to comply with the written Soft Landscape Specification.
Topsoil incorporated into planting beds to be gently mounded towards the centre of each bed to allow for settlement.
On completion of planting the whole area of the shrub bed shall be mulched with 75mm consolidated thickness of medium textured decorative grade natural pine bark having first been prepared in accordance with the specification.
Free standing hedges shall have a 3 strand galvanised wire and tanalised softwood timber post fence, to BS 1722 Part 2:2000, erected along a line between the two rows of hedge plants.
All existing trees and hedges to be protected in accordance with BS5837:2012 for the duration of the construction period.

NOTE: DO NOT SCALE FROM DRAWING

Legend




Existing trees to be retained and protected during construction




Proposed tree planting within soft landscape.




Existing shrubs to be pruned down to 60cm, retained and protected during construction.

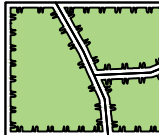

Proposed shrub planting to receive 75mm bark mulch after planting operations

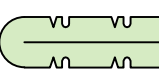


Proposed hedge planting to be planted in a double staggered row 300mm apart and at 500mm centres in each row.

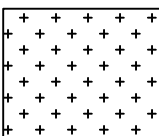

Existing ground to be left un-disturbed. Geotextile laid over existing grass and Bark Mulch installed to a min depth 50mm.



Proposed Timber knee rail.

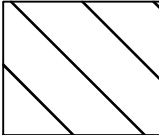

Council Owned Land. Maintained under licence agreement by Lidl.



Rev	Date	Details	Drawn
E	22 07 14	Entrance adjusted	JC
D	22 04 14	Parking adjusted	JC
C	10 04 14	Tree species adjusted	JC
B	7 04 14	Additional Tree	JC
A	28 1 13	Council Land to frontage shown	JC

ACD
Ecology
Arboriculture
Landscape Architecture

ACD Landscape Architects & ACD Ecology
Rodbourne Rail Business Centre, Grange Lane, Malmesbury,
Wilt, SN16 0ES
Tel: 01666 825646 Fax: 01666 824654

ACD Arboriculture
Tanners, Lower Street, Haslemere, Surrey,
GU27 2PE
Tel: 01483 425714 Fax: 01428 641090

ACD (Landscape Architects) Southampton
12 Southgate Street, Winchester, Hampshire, SO23 9EF
Tel: 01962 855604

www.acdlandscape.co.uk



scheme: BOTWELL LANE,
HAYES
client: LIDL UK
drawing: Landscape Proposals
date: NOV '13
scale: 1:200@A1
drawing no: LIDL18911-11E
drawn: JC checked: HCS

Copyright of ACD Landscape Architects Ltd. All rights described in Chapter IV of the Copyright, Designs and Patents Act 1988 have been generally asserted: 2011. Copyright of this plan remains with ACD until all fees have been paid in full.