

NEW 2.2M HEIGHT POWDERCOATED PALADIN FENCE TO LIDL SPECIFICATION. COLOUR: RAL 7037.

NEW ZEBRA CROSSING.

2NO. EXISTING LONDON PLANE TREES TO BE REMOVED.

NEW HIGHWAY ACCESS TO LIDL.

EXISTING HIGHWAY ACCESS TO CAR PARK TO BE REMOVED.



EXISTING ZEBRA CROSSING TO BE REMOVED.



NEW HIGHWAY ACCESS TO CAR PARK.

EXISTING TRAFFIC CALMING FEATURE TO BE REMOVED.


CENTRAL AVENUE

SCHEDULE OF ACCOMMODATION

PARKING	
Standard	67
Disabled 	5
Brown Badge 	4
TOTAL	76 spaces

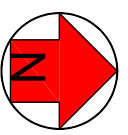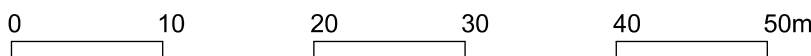

& POOLE PATTLE chartered architects
 TEL: 01473 230580 FAX 01473 231549 E-MAIL mail@pooleandpattle.co.uk
 5 OBSERVATION COURT 84 PRINCES STREET IPSWICH SUFFOLK IP1 1RY

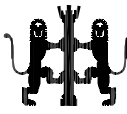

Project PROPOSED LIDL, CENTRAL AVENUE, HAYES	Date JUNE 2016	Scale 1:500 @ A3
Drawing PROPOSED PARKING PLAN	3176	411
<small>© This drawing must not be reproduced in whole or part without written consent</small>		D