


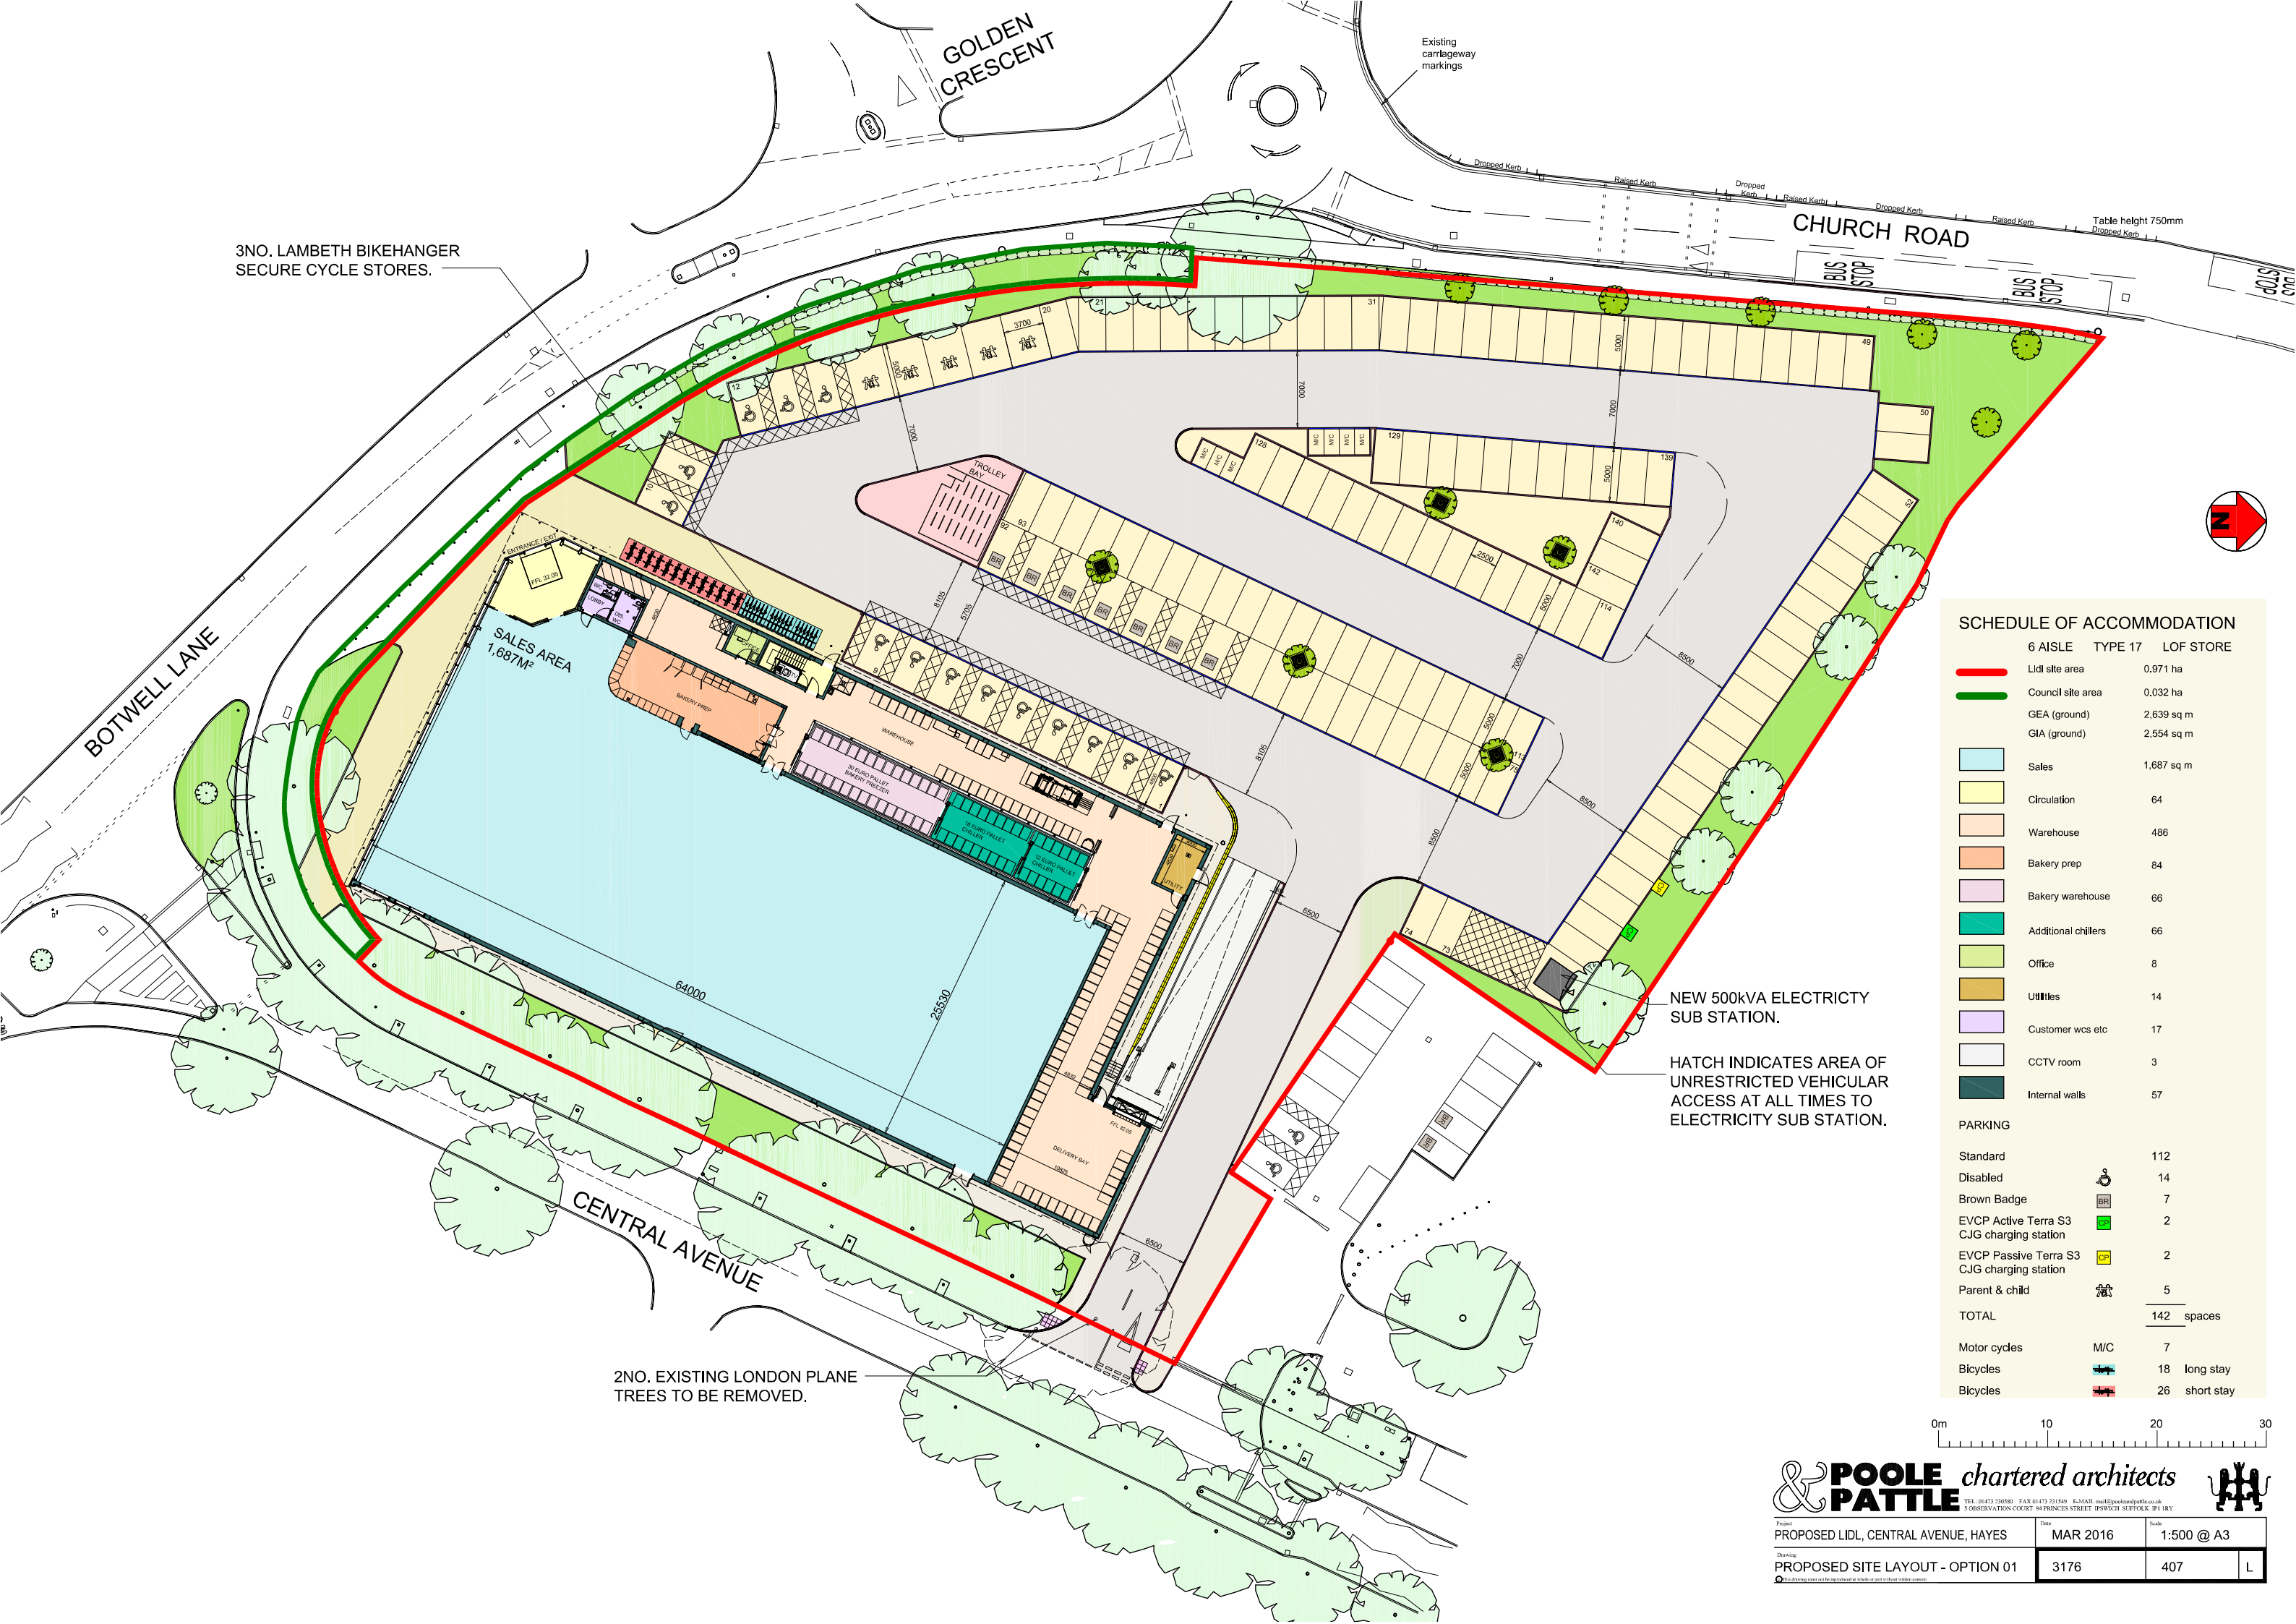

3NO. LAMBETH BIKEHANGER
SECURE CYCLE STORES.

2NO. EXISTING LONDON PLANE
TREES TO BE REMOVED.

NEW 500KVA ELECTRICITY
SUB STATION.

HATCH INDICATES AREA OF
UNRESTRICTED VEHICULAR
ACCESS AT ALL TIMES TO
ELECTRICITY SUB STATION.

SCHEDULE OF ACCOMMODATION		
6 AISLE	TYPE 17	LOF STORE
	Lidl site area	0.971 ha
	Council site area	0.032 ha
	GEA (ground)	2,639 sq m
	GIA (ground)	2,554 sq m
	Sales	1,687 sq m
	Circulation	64
	Warehouse	486
	Bakery prep	84
	Bakery warehouse	66
	Additional chillers	66
	Office	8
	Utilities	14
	Customer wcs etc	17
	CCTV room	3
	Internal walls	57
PARKING		
	Standard	112
	Disabled	14
	Brown Badge	7
	EVCP Active Terra S3 C/JG charging station	2
	EVCP Passive Terra S3 C/JG charging station	2
	Parent & child	5
	TOTAL	142 spaces
	Motor cycles	7
	Bicycles	18 long stay
	Bicycles	26 short stay