
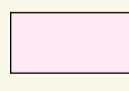
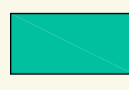
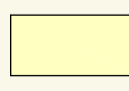



SCHEDULE OF ACCOMMODATION

	6 AISLE	TYPE 17	LOF STORE
	GIA (first)	201	sq m
	Office	34.6	sq m
	Welfare, wcs etc	127.3	
	Terrace	10.2	
	Circulation	22.7	
	Internal walls	6.2	