



30.000
WEST ELEVATION

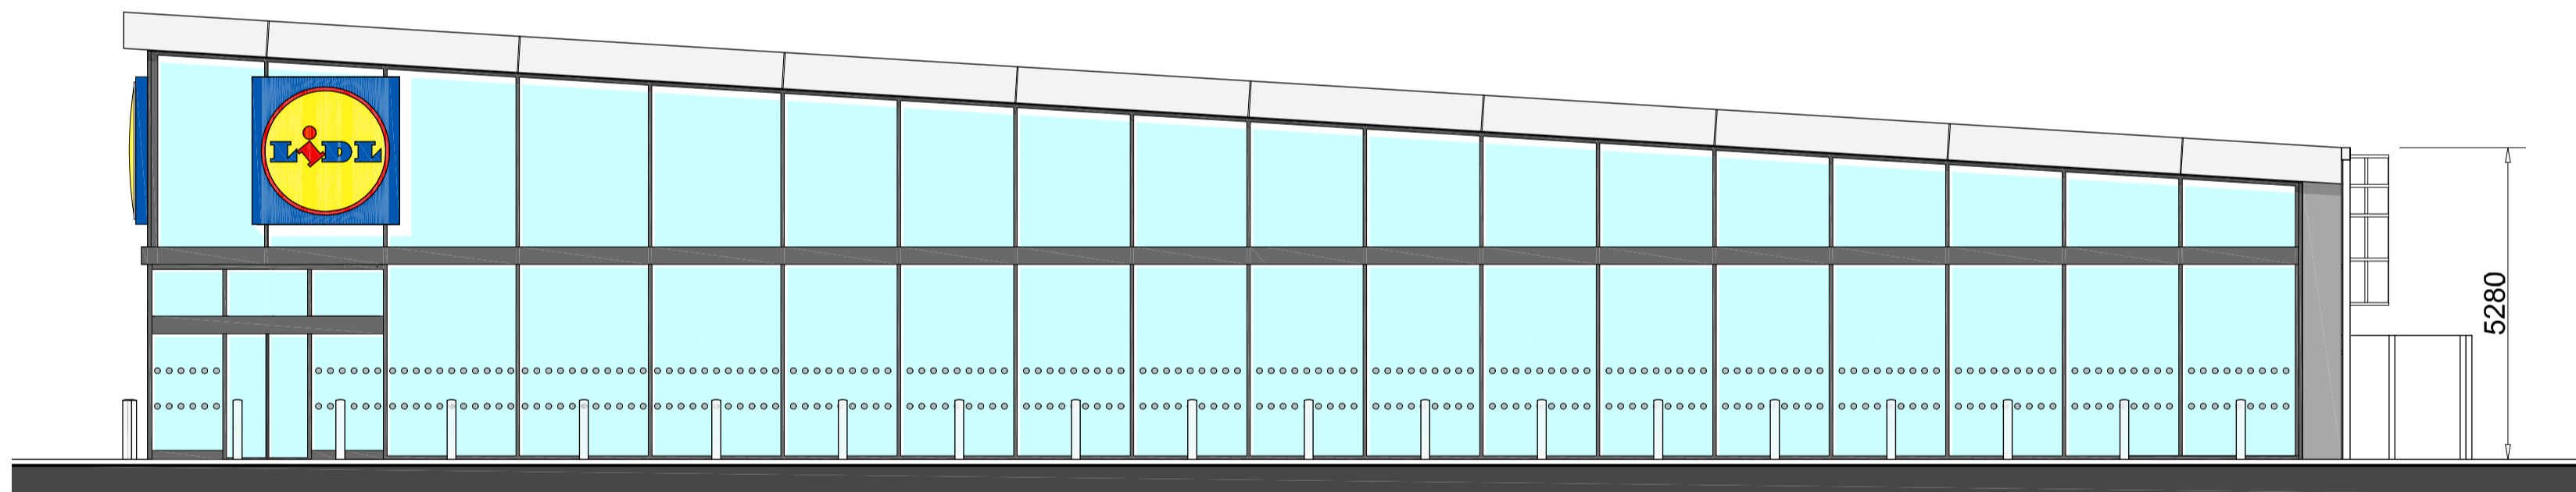

30.000
EAST ELEVATION



30.000
SOUTH ELEVATION

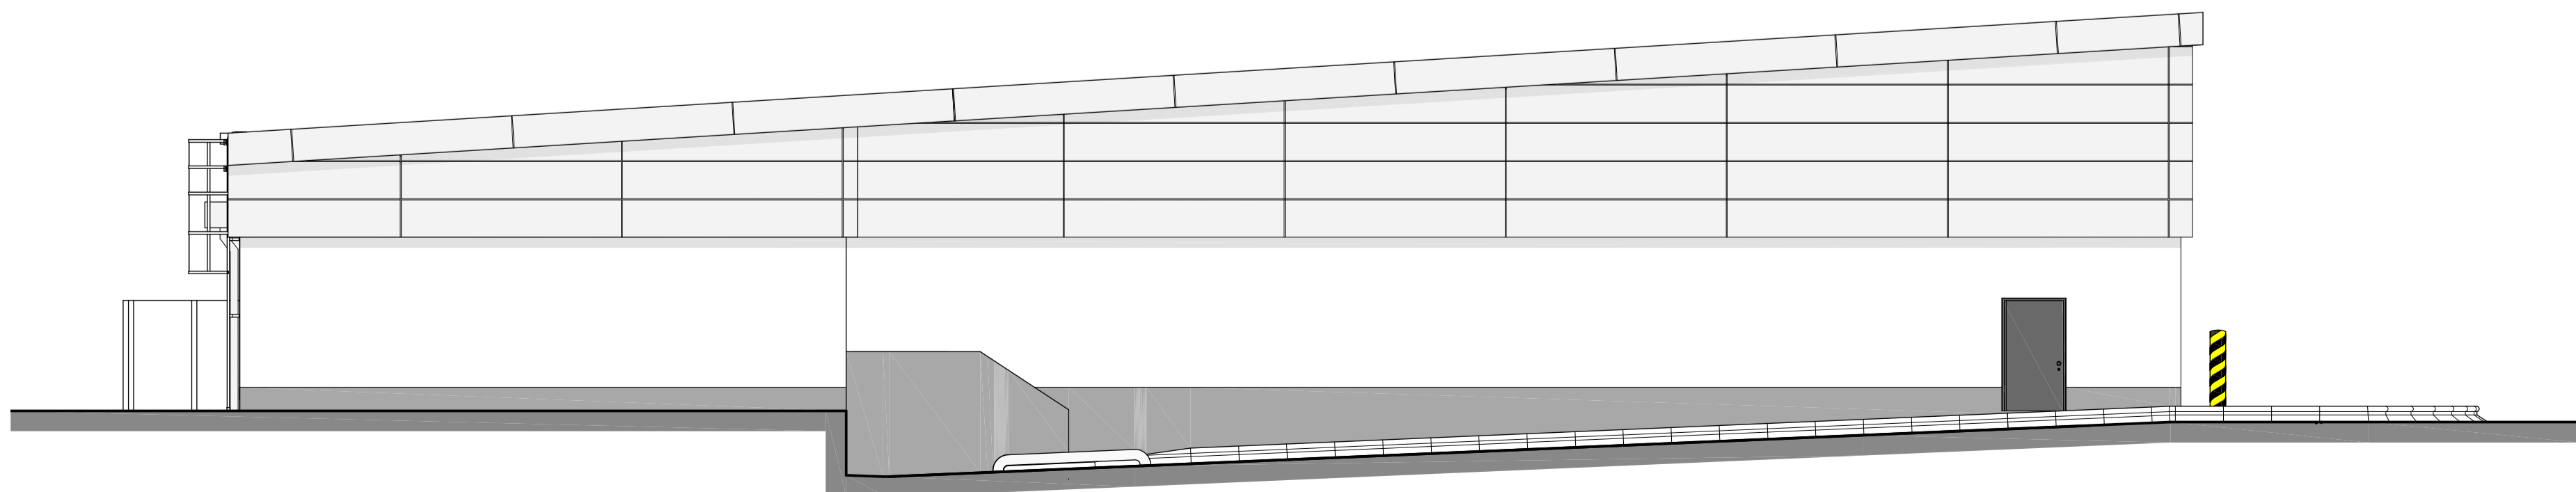

30.000
NORTH ELEVATION

