


Note

All references to the specification of any product, material or system used in the proposed construction, repair, treatment and refurbishment of any building or structure detailed on this drawing, in respect of the performance of combustibility, fire resistance or fire protection shall be fully in accordance with manufacturer's or supplier's specifications and recommendations and in accordance with current applicable regulations. Where specified refer to fire engineer consultant's specific details where appointed.

No reliance shall be placed on such details on this drawing.

A1

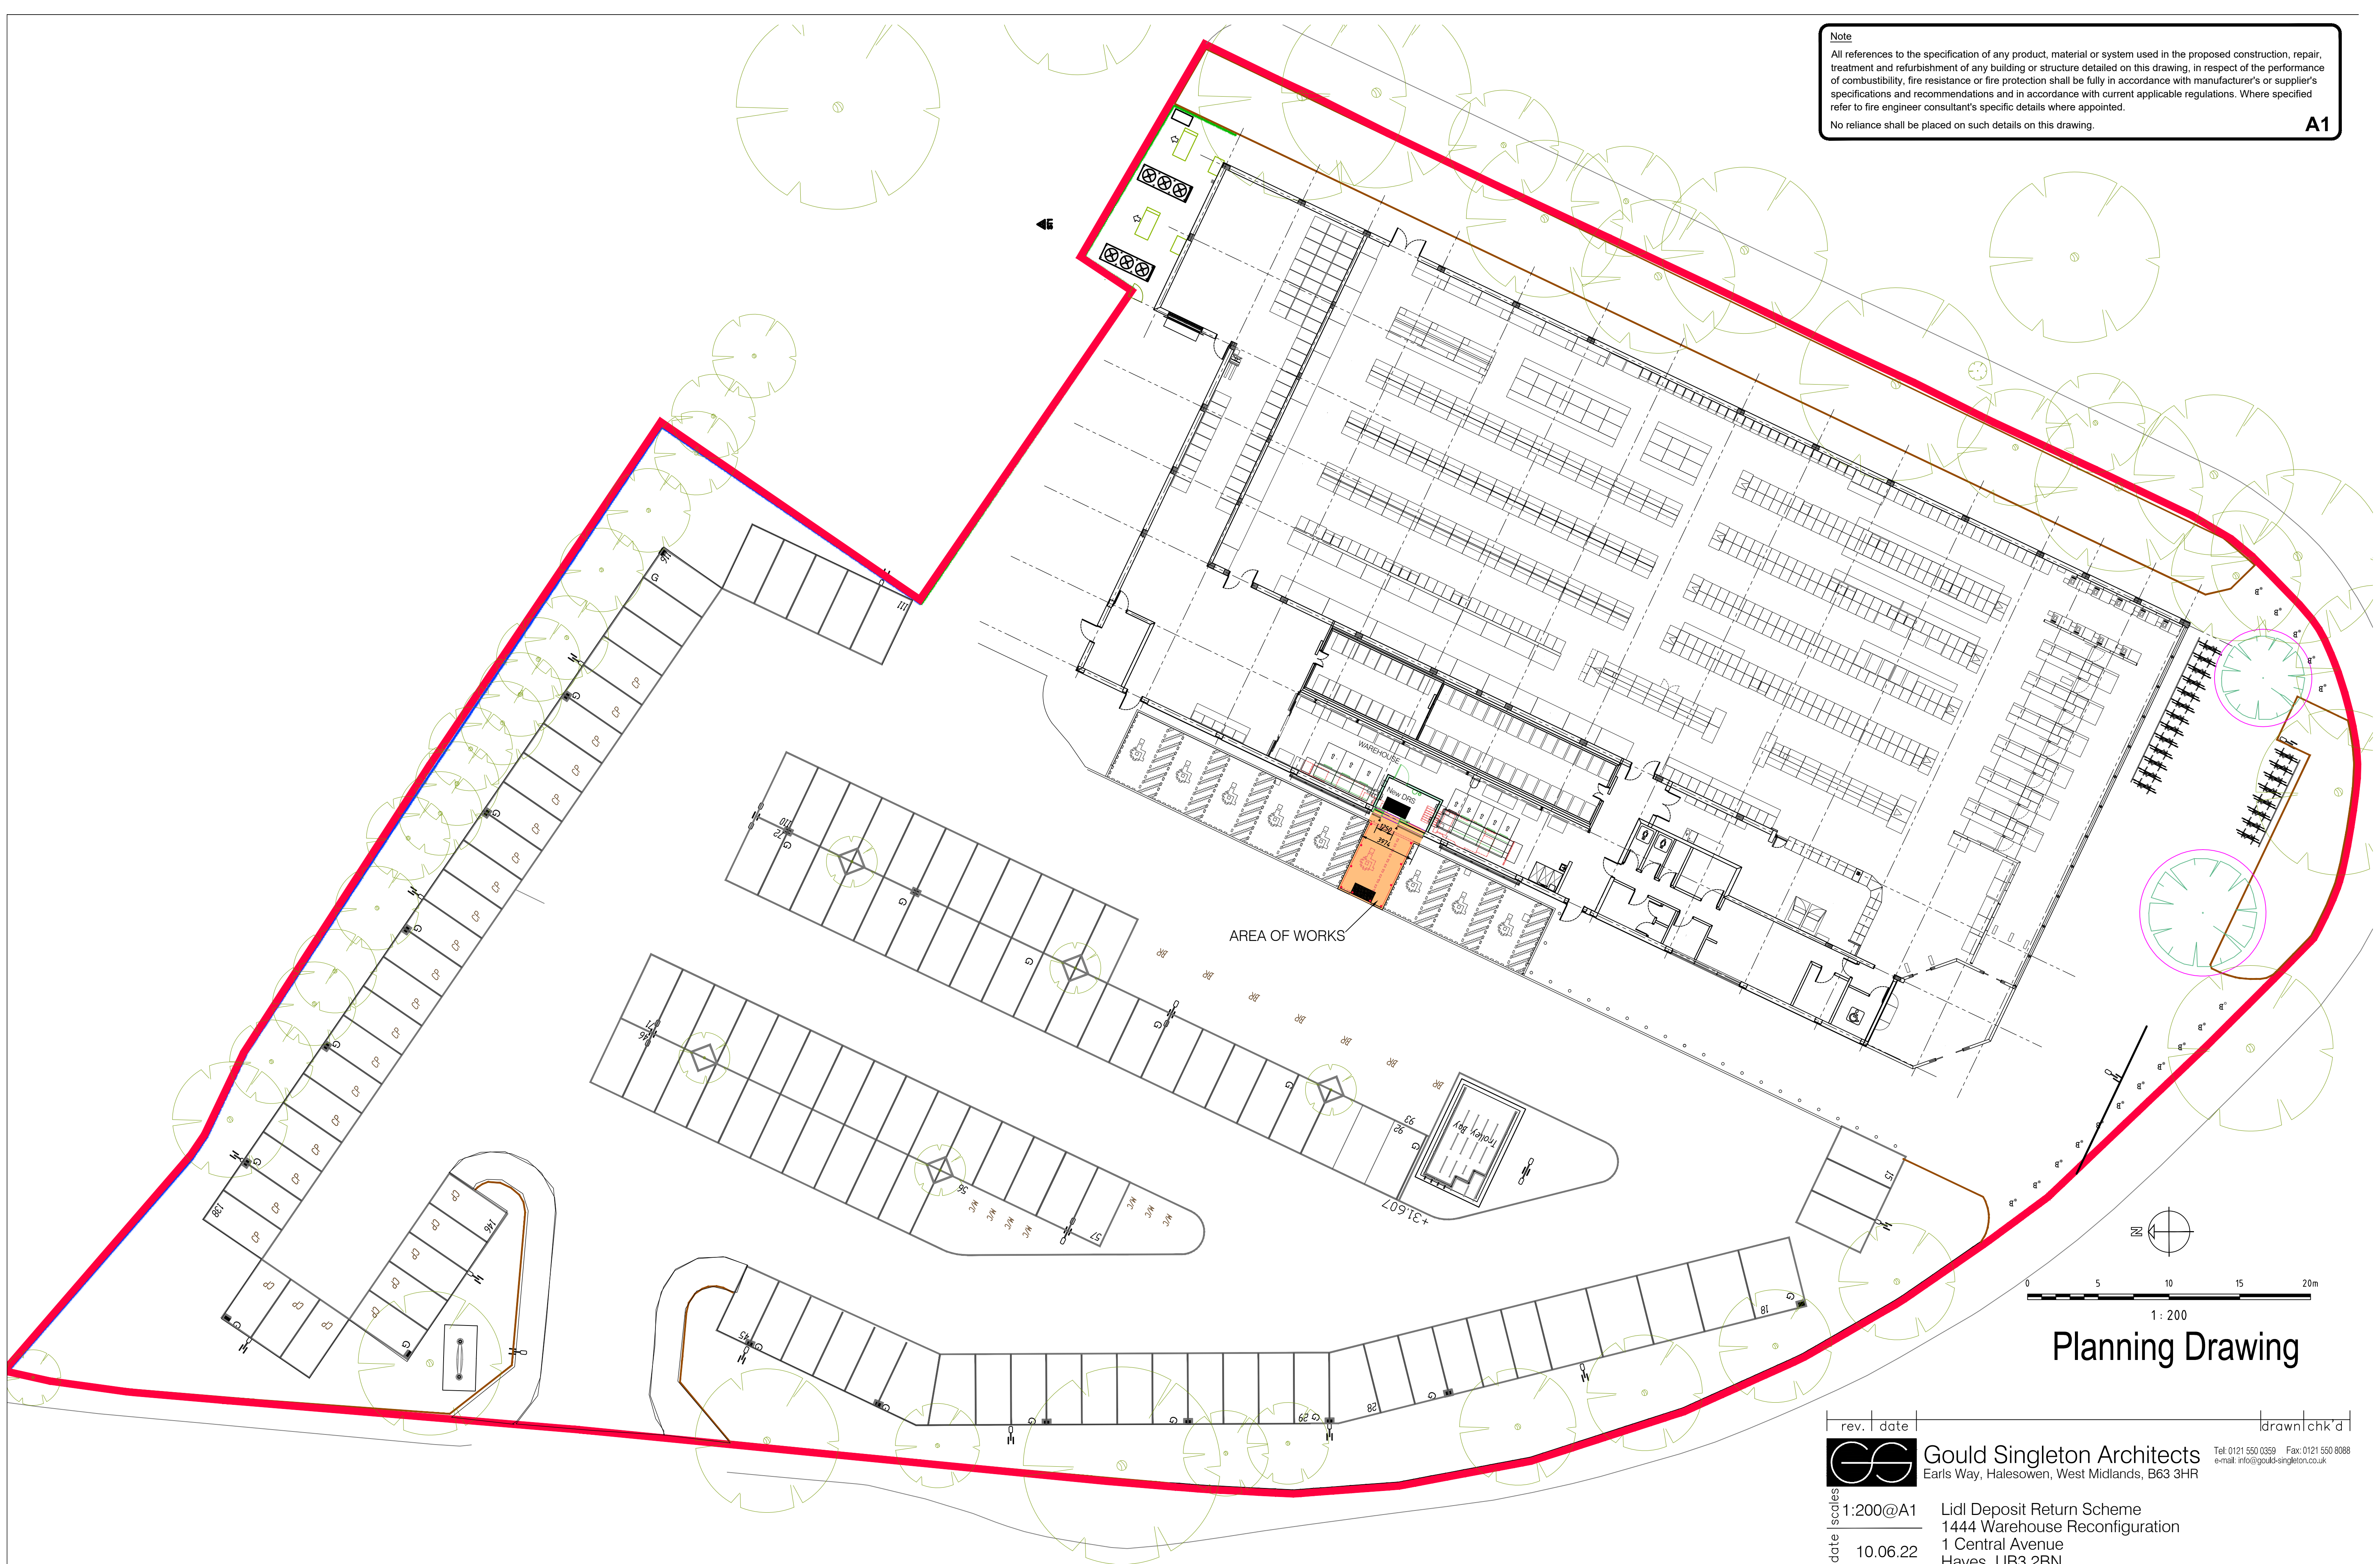

Planning Drawing

rev.	date	drawn	chk'd
		Gould Singleton Architects Earls Way, Halesowen, West Midlands, B63 3HR	
scale	1:200@A1	Lidl Deposit Return Scheme 1444 Warehouse Reconfiguration 1 Central Avenue Hayes, UB3 2BN	
date	10.06.22		
drawn	AW	Site Plan as Proposed	
checked	GSA		
number	22-1920/11		

This drawing and the building works depicted are the copyright of the Architects and may not be reproduced except by written permission. This drawing must be read and checked against any specialist drawings and information provided. Do not scale prints. Figured dimensions only to be taken from this drawing.