
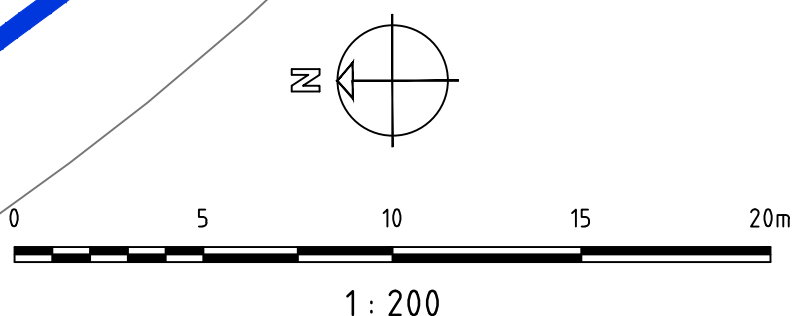


Note

All references to the specification of any product, material or system used in the proposed construction, repair, treatment and refurbishment of any building or structure detailed on this drawing, in respect of the performance of combustibility, fire resistance or fire protection shall be fully in accordance with manufacturer's or supplier's specifications and recommendations and in accordance with current applicable regulations. Where specified refer to fire engineer consultant's specific details where appointed.

No reliance shall be placed on such details on this drawing.

A1

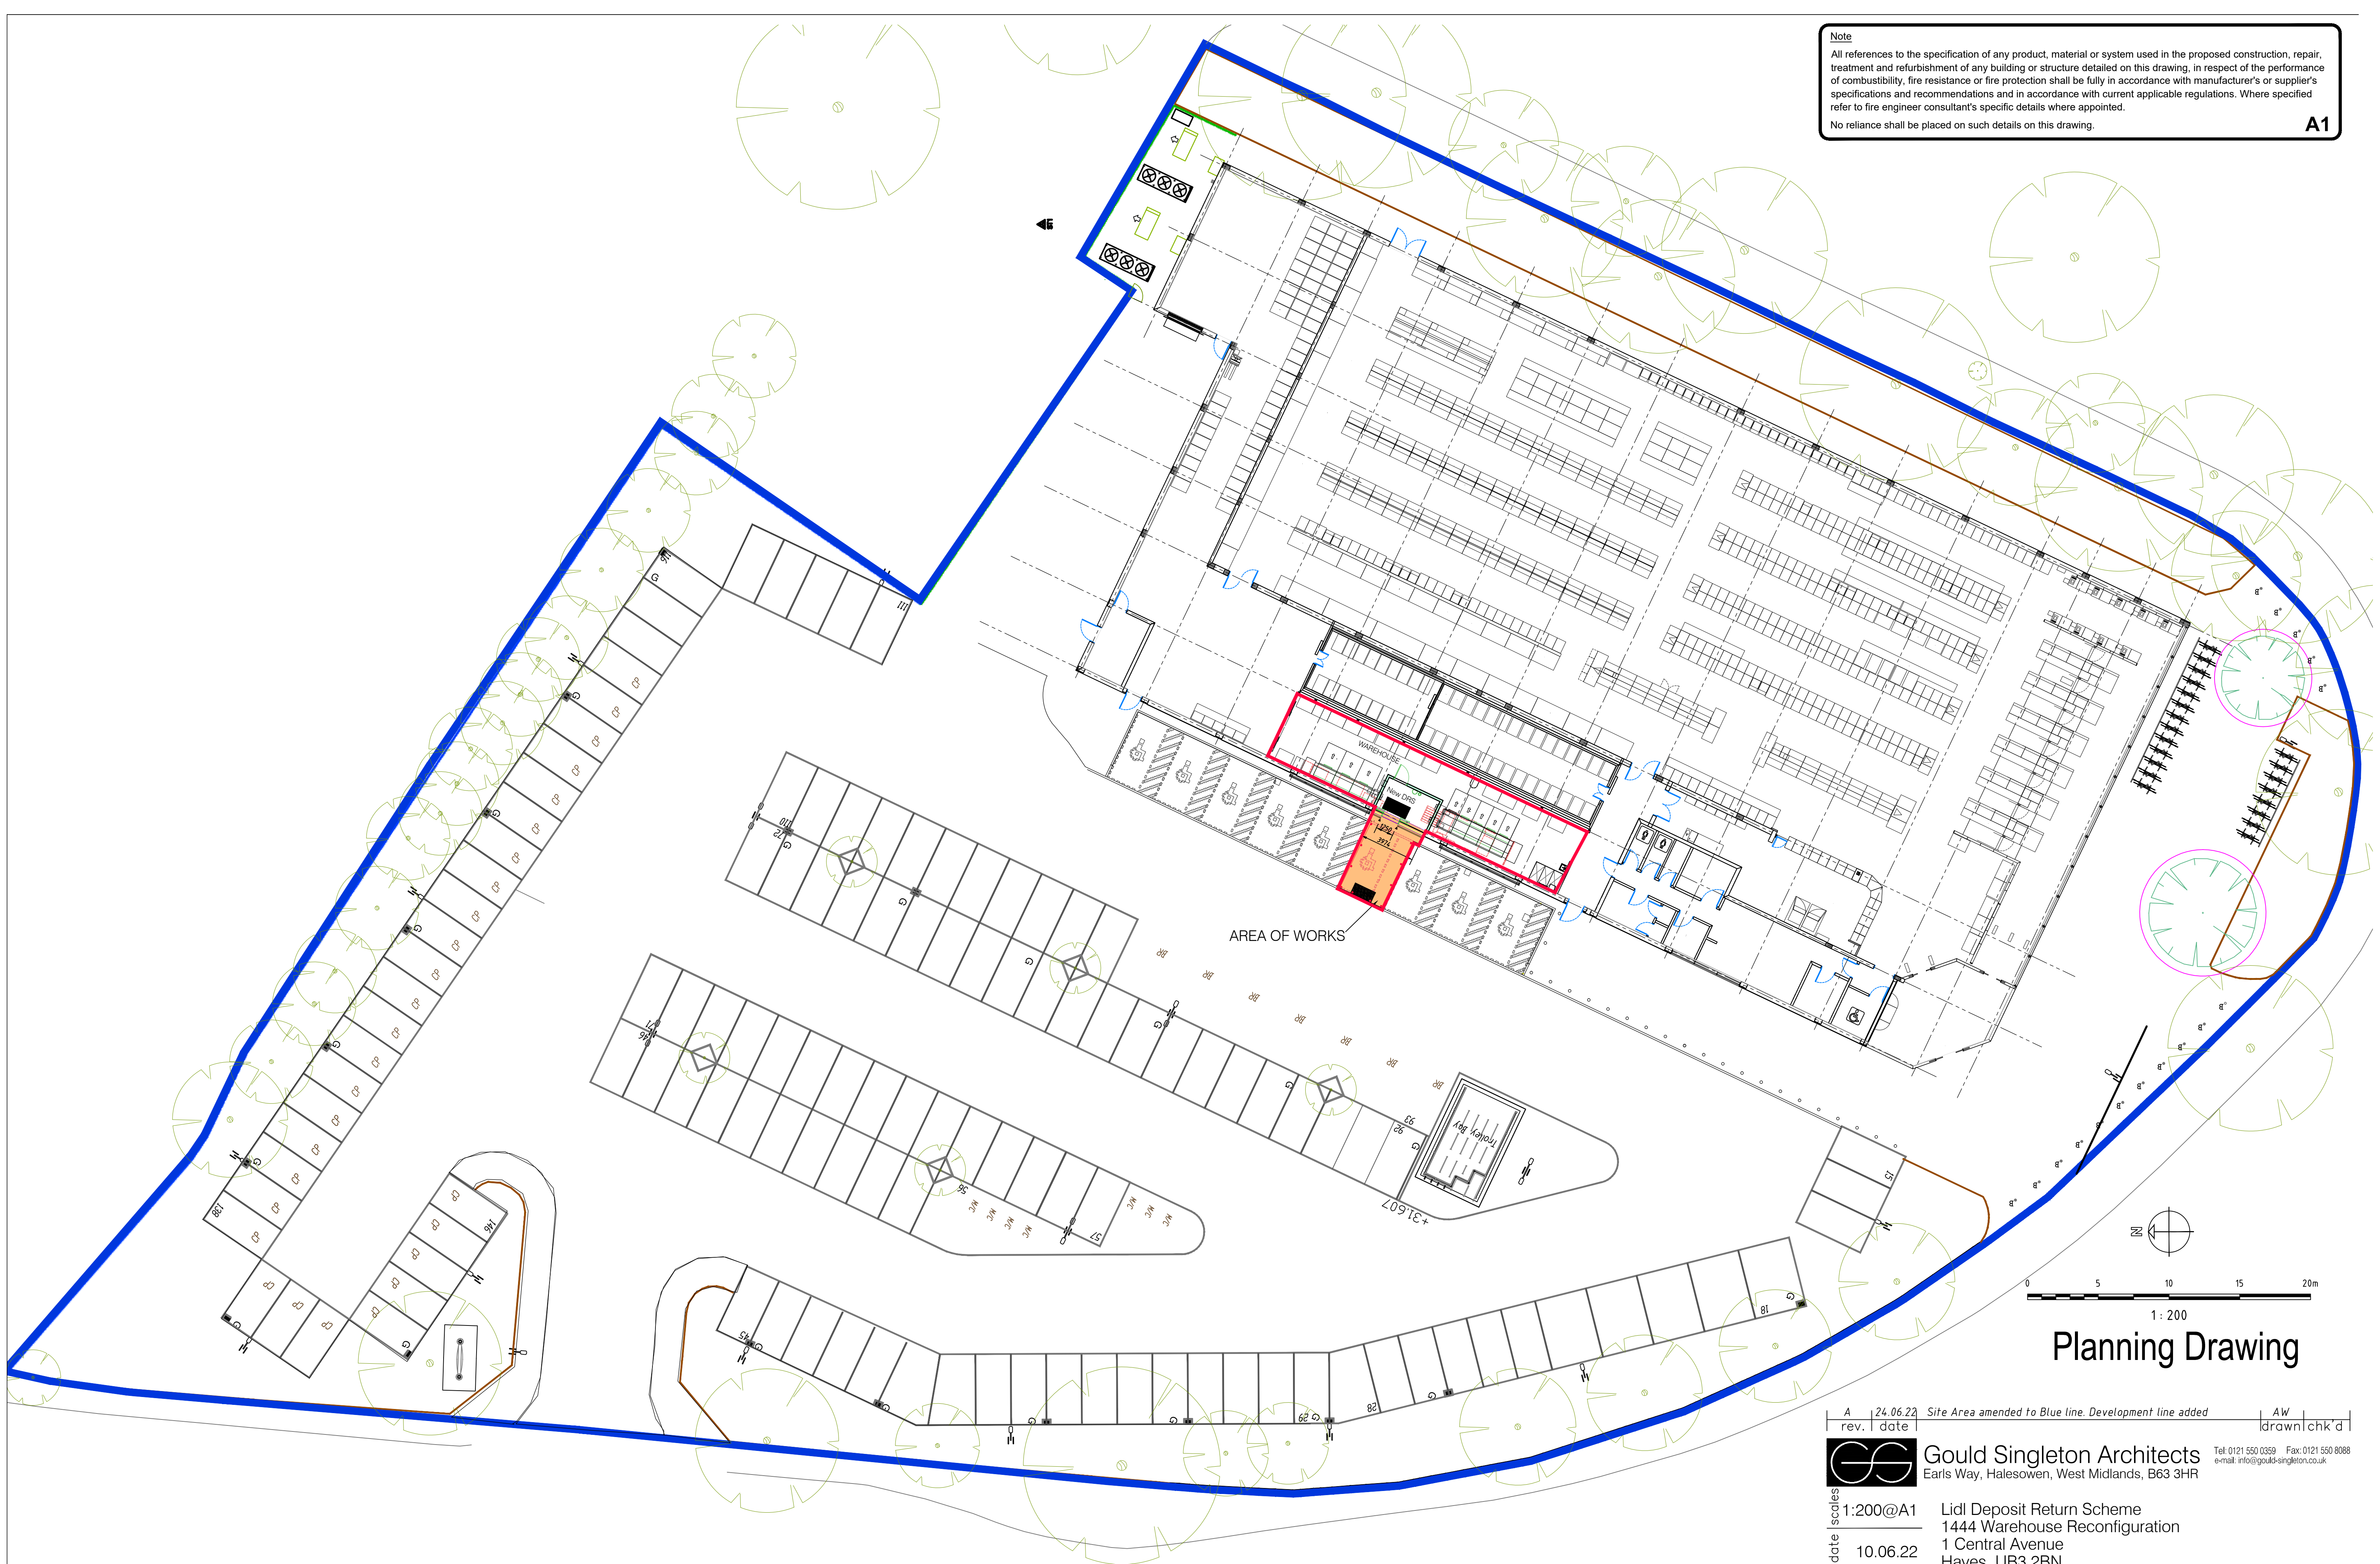

Planning Drawing

A	24.06.22	Site Area amended to Blue line. Development line added	AW
rev.	date		drawn/chk'd



Gould Singleton Architects
Earls Way, Halesowen, West Midlands, B63 3HR

Tel: 0121 550 0359 Fax: 0121 550 8088
e-mail: info@gould-singleton.co.uk

1:200@A1

Lidl Deposit Return Scheme
1444 Warehouse Reconfiguration
1 Central Avenue
Hayes, UB3 2BN

10.06.22

AW GSA

Site Plan as Proposed

22-1920/11a

This drawing and the building works depicted are the copyright of the Architects and may not be reproduced except by written permission. This drawing must be read and checked against any specialist drawings and information provided. Do not scale prints. Figured dimensions only to be taken from this drawing.